


DO NOT SCALE FROM THIS DRAWING

Notes
All dimensions to be checked on site
Any discrepancies to be reported immediately to the Architect
Drawing to be read in conjunction with all relevant design information, including Architects, Services, Civil and Structural Engineers drawings
All existing site, tree, building and survey information has been compiled from different sources, including information supplied by third parties

NOT FOR CONSTRUCTION

Drawing Notes:
This drawing has been produced utilising survey data from information supplied by a Third Party.
MT Surveys Ltd Drawing Ref: 1001-170_FP-(A0)
* Levels indicated with asterisk are current floor levels
Please refer to the MT Surveys Ltd drawing for any survey information not indicated on this drawing

- Key Features:**
- 1 Original Cruck Frames, condition varies by truss
 - 1a Queen Post Truss, appears to have been subject to significant adaption / repair in recent years
 - 1b King Post Truss, appears to be a modern replacement for an original Cruck Frame
 - 2 Masonry Column providing support to Cruck Frame Truss
 - 3 Steel Column providing support to Cruck Frame Truss
 - 4 Extent of First Floor Platform (indicated by hatched area)
 - 5 Timber Beam
 - 6 High Level Window
 - 7 High Level Door

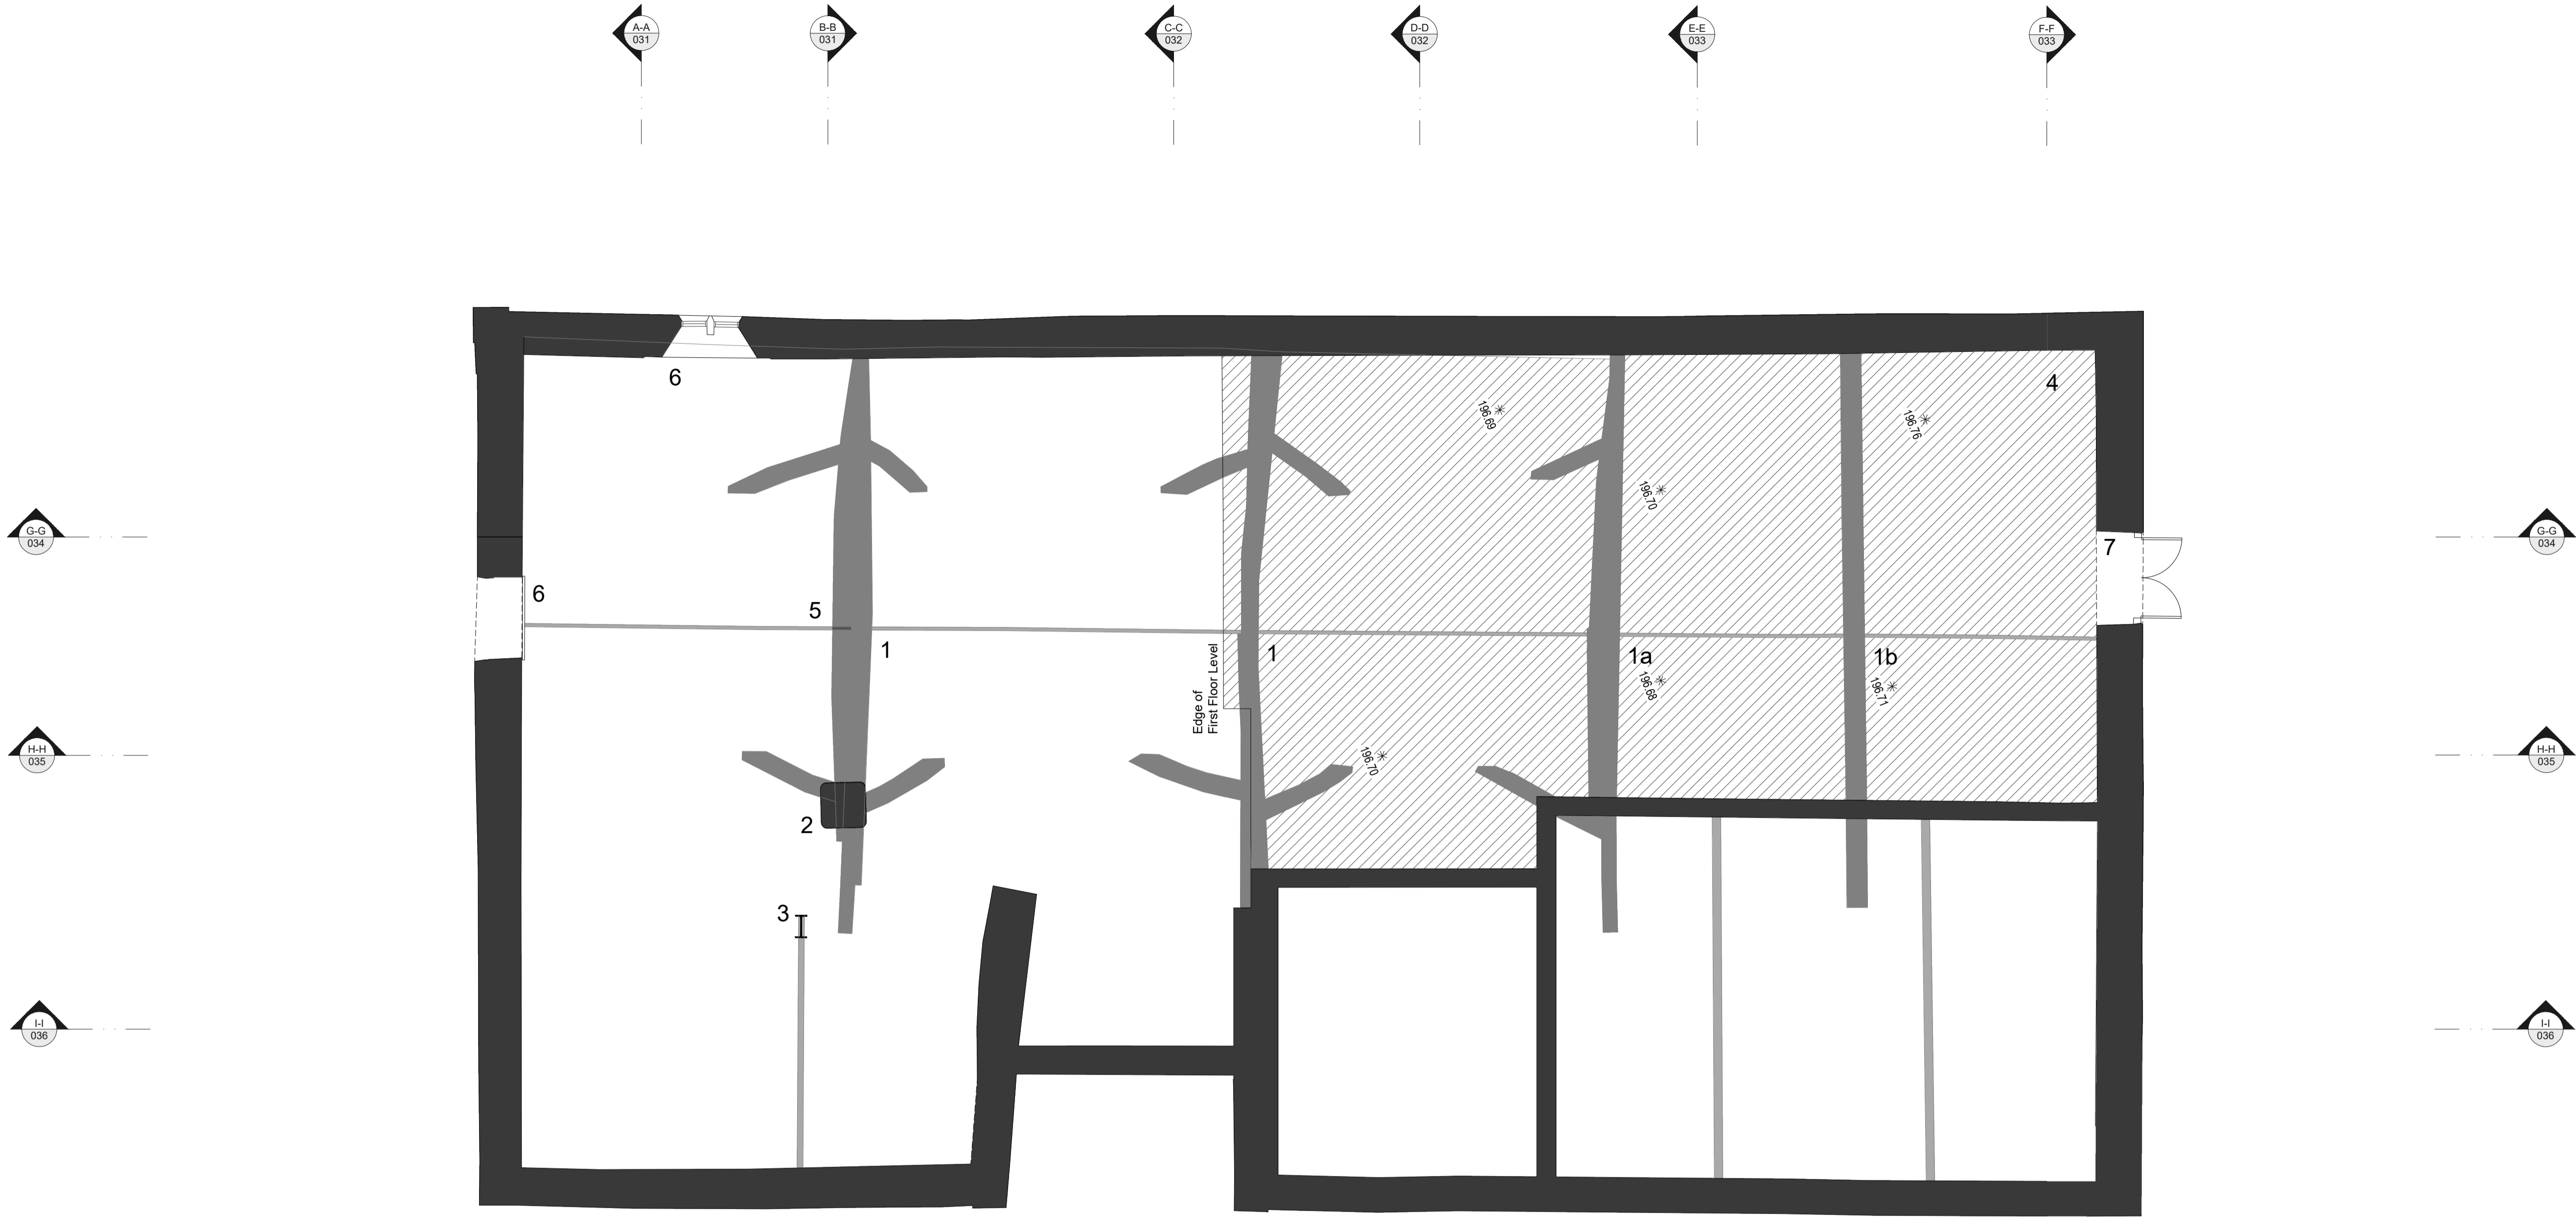

Rev 1 Existing floor / levels noted
2022.06.21 Drawing updated to 'Planning Issue' Status

	C1096 011	Rev 1
TITLE	EXISTING DRAWING BUILDING 1 HIGHER LEVEL	
SCALE	1:50 @ A1 / 1:100 @ A3	
	PLANNING	

PROJECT REFURBISHMENT OF NETHER MILL BARN
(GRADE II LISTED BUILDING)
TO FORM NEW VETERINARY SURGERY
BARNESLEY ROAD
PENISTONE
S36

CLIENT DONALDSONS VETS LTD

DAWSON WILLIAMSON
ARCHITECTS

Bradford Edinburgh
01274 551 300
info@dawsonwilliamson.co.uk

THE DETAILS SHOWN ON THIS DRAWING ARE CONFIDENTIAL & THE DRAWING IS THE EXCLUSIVE PROPERTY OF DAWSON WILLIAMSON LTD. NO USE, COPY OR DISCLOSURE OF THE DRAWING MAY BE MADE WITHOUT OUR PERMISSION & THE DRAWING MUST BE RETURNED TO DAWSON WILLIAMSON LTD WHEN REQUIRED.
© Dawson Williamson Ltd 2021