




PROPOSED AMENDMENT TO PLANNING APPROVAL 2019/1152 10 December 2019. EXTENSIONS & ALTERATIONS - 'INGLENOK' OLD MILL LANE, THURGOLAND S35 7EG FOR A.C.S. WILKINSON ESQ scales: 1:50 - 1:100.

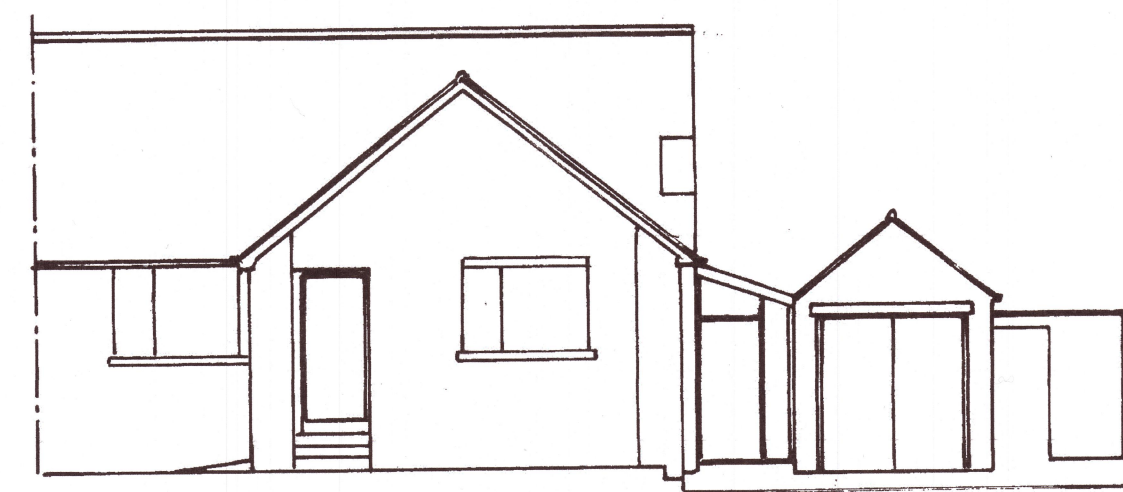


FRONT ELEVATION

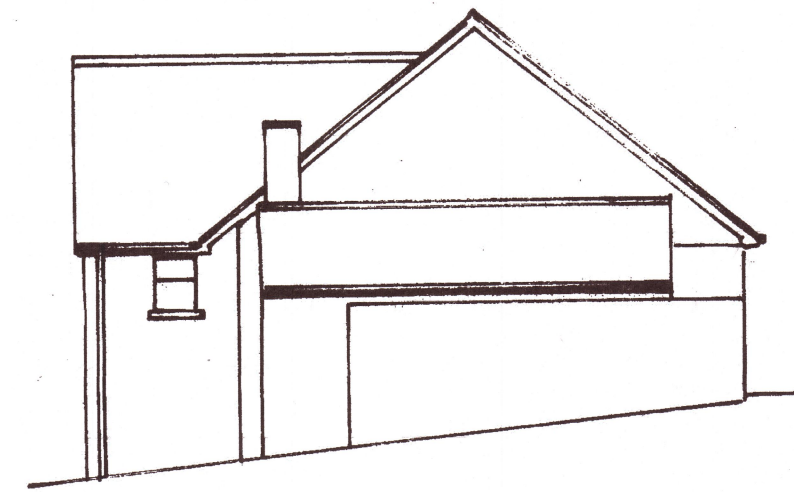


SIDE ELEVATION

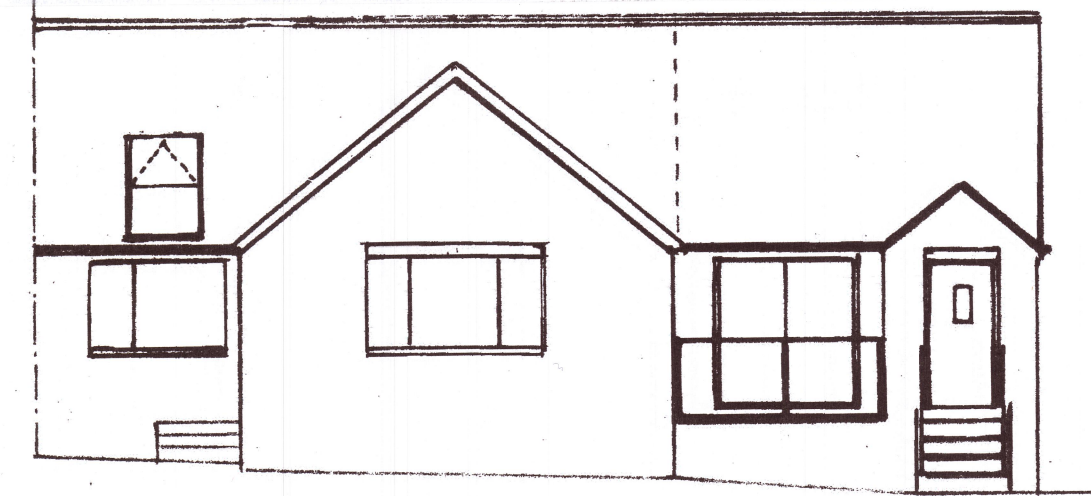


PROPOSED FRONT ELEVATION

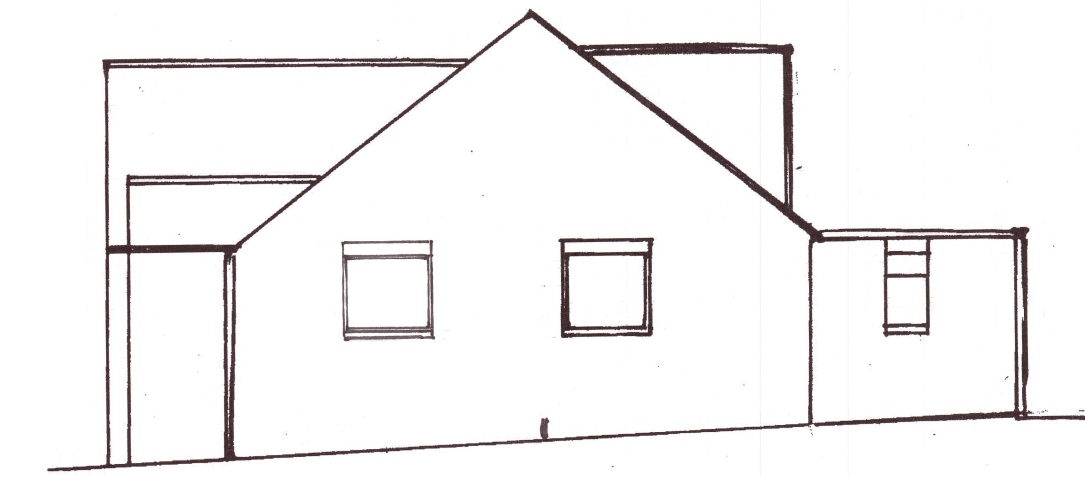


PROPOSED SIDE ELEVATION

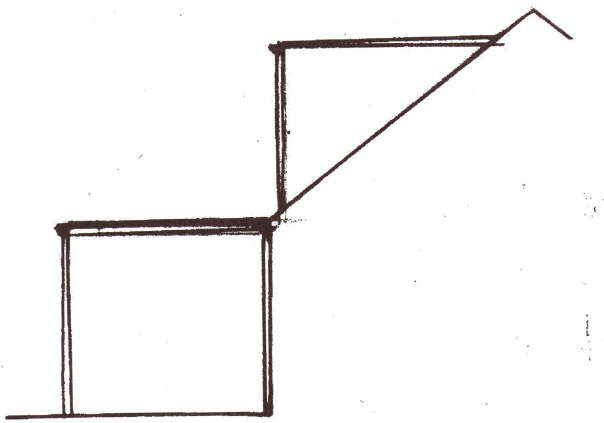


PROPOSED SIDE ELEVATION

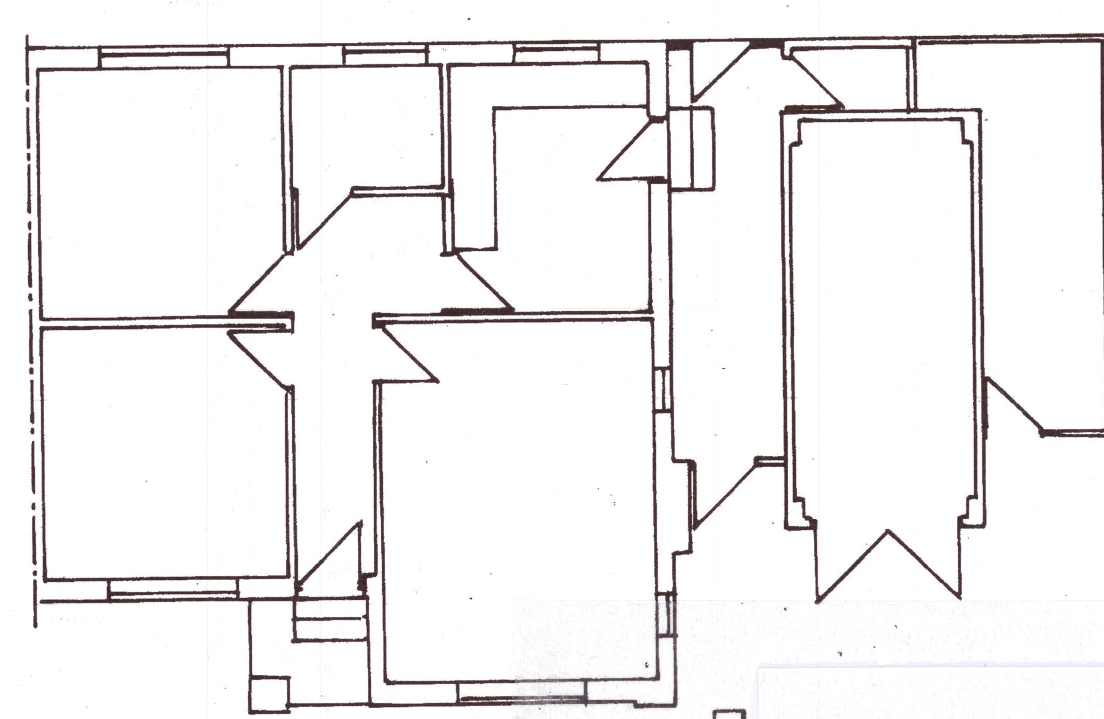


EXISTING PLAN

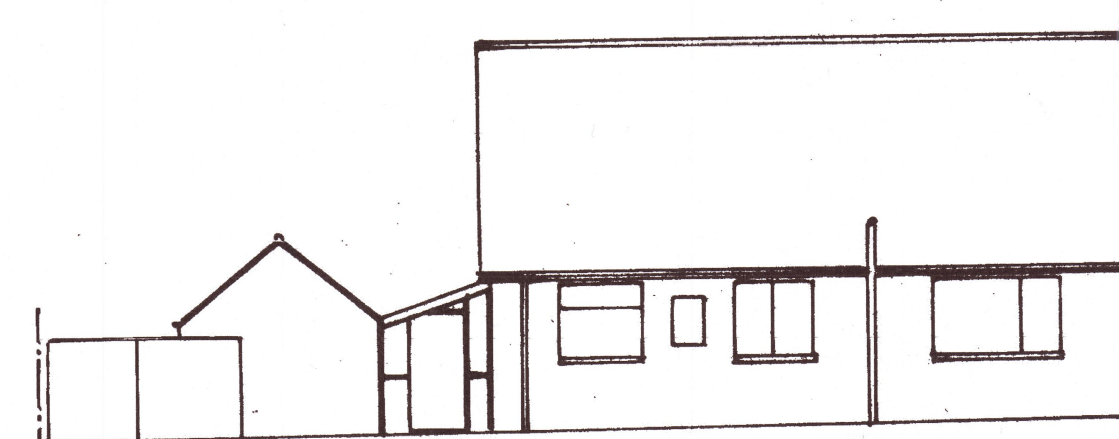


REAR ELEVATION

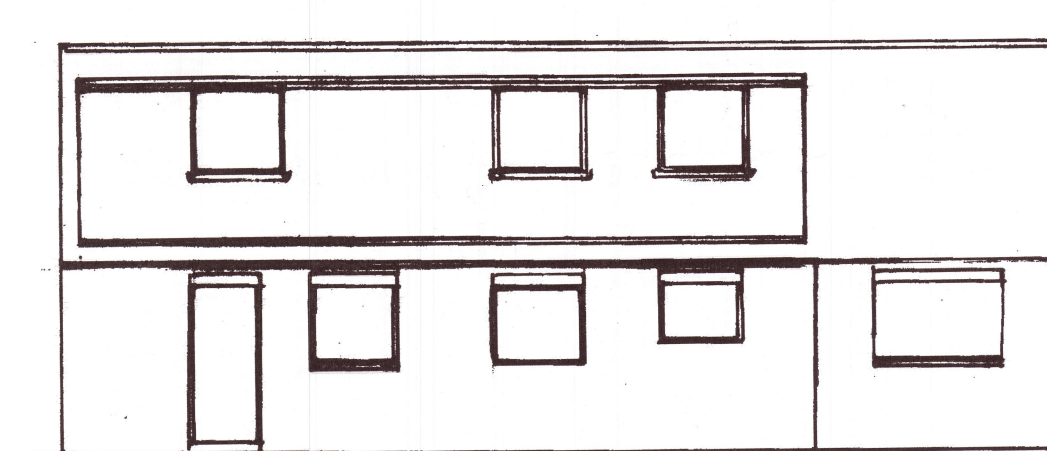


PROPOSED REAR ELEVATION

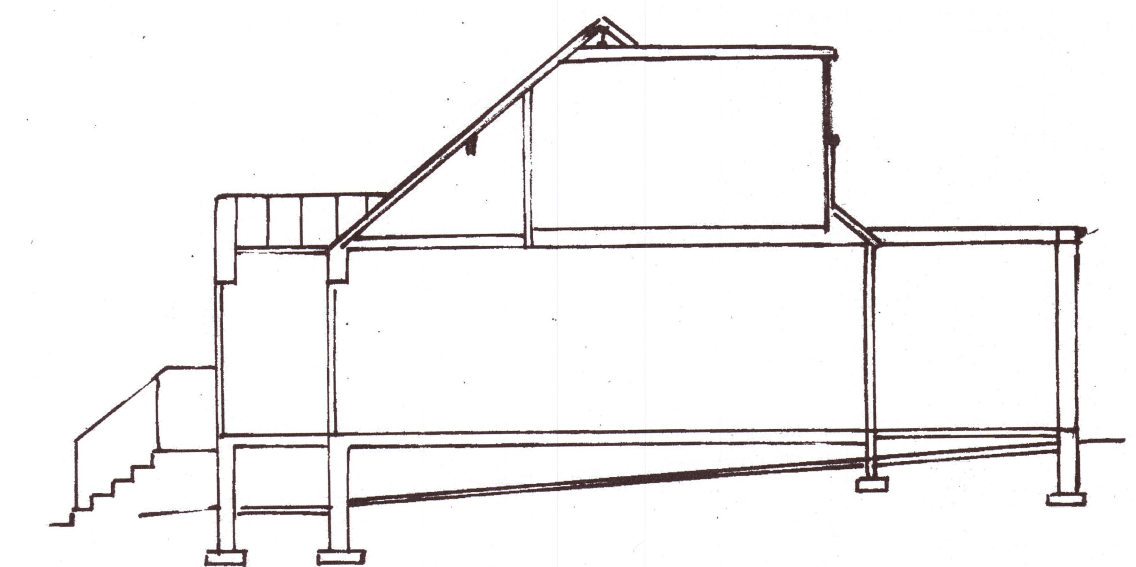


SECTION

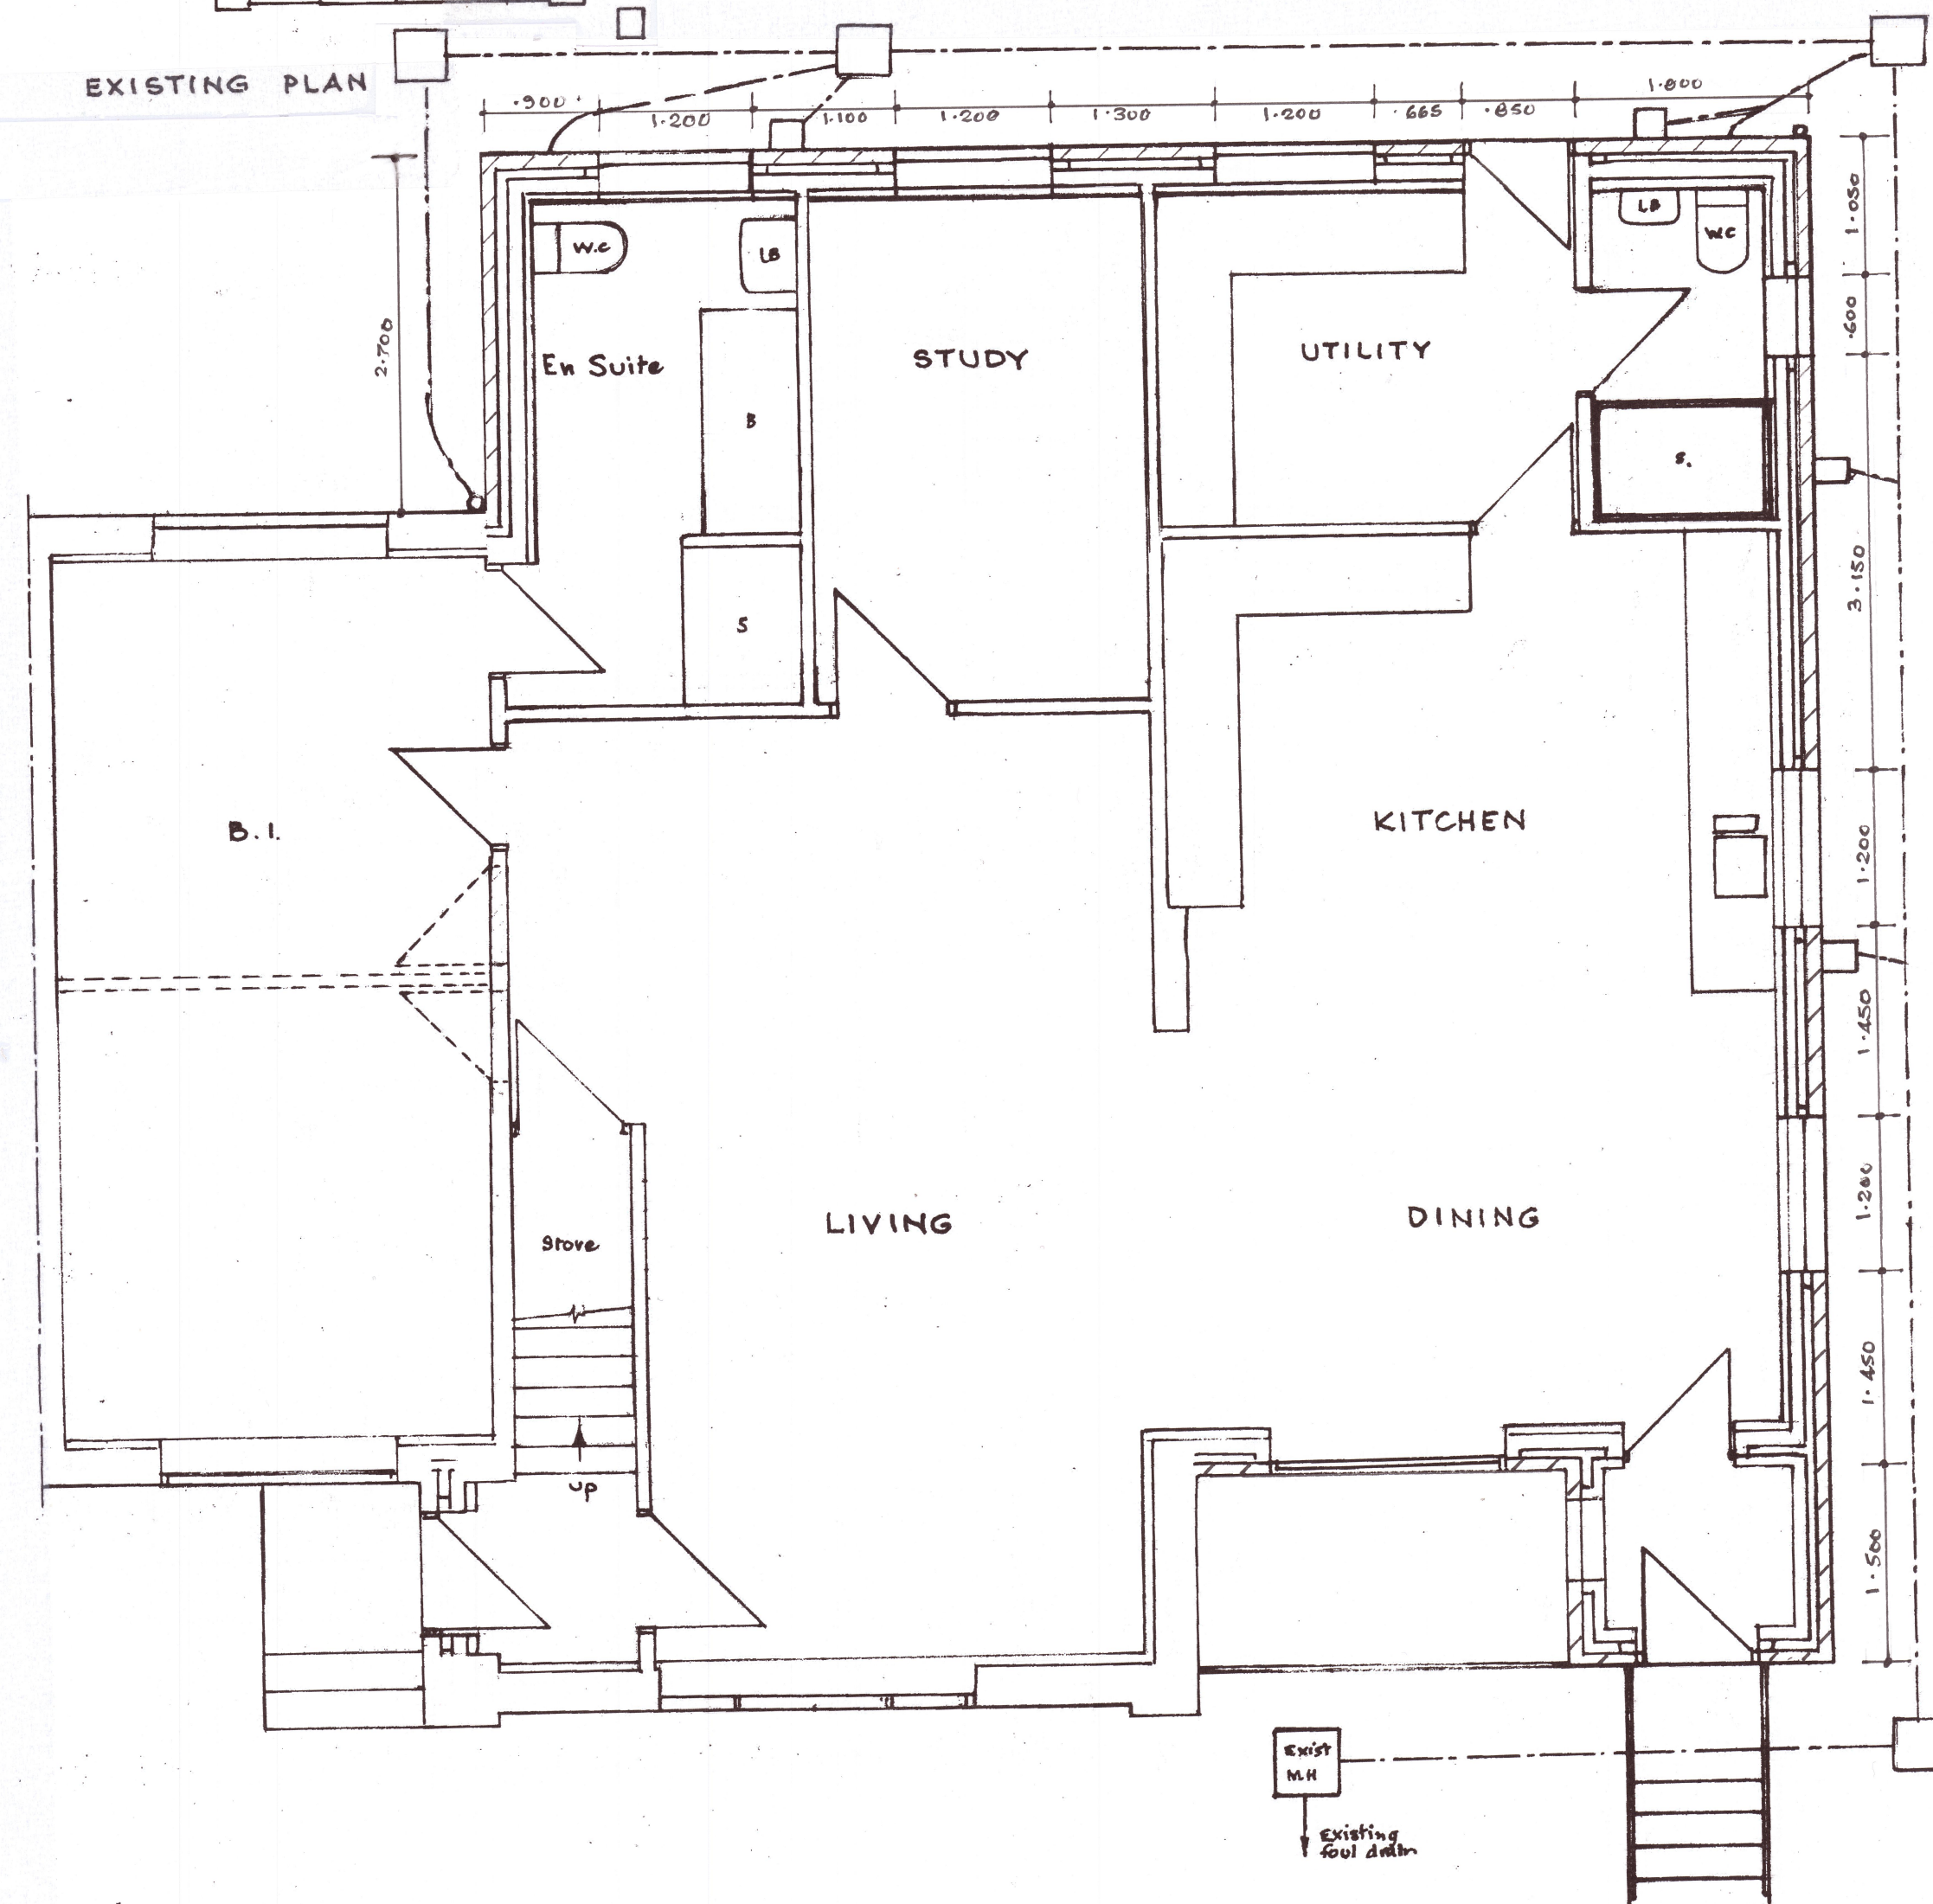


GROUND FLOOR

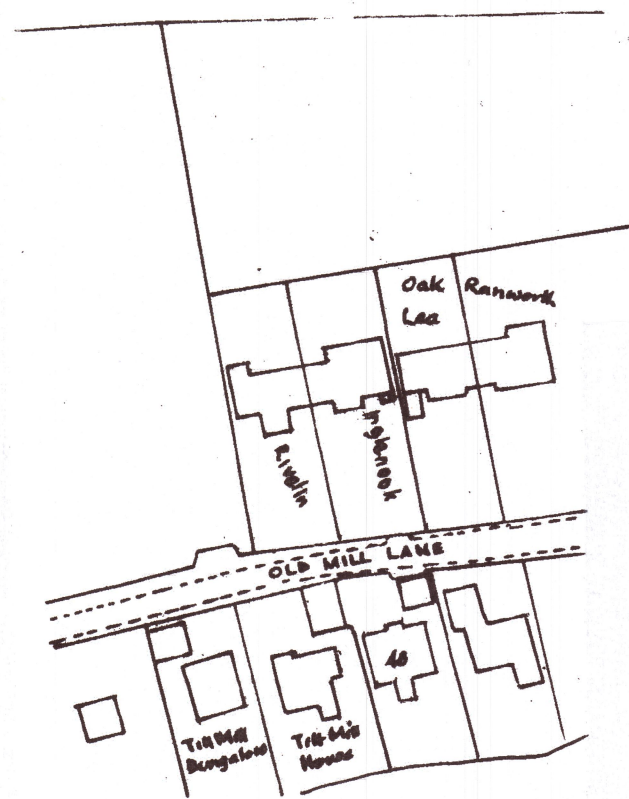

SITE PLAN 1/1250.

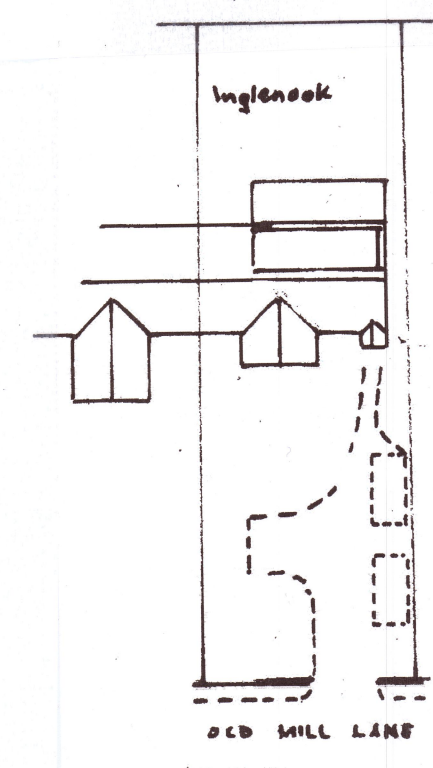

BLOCK PLAN 1/500

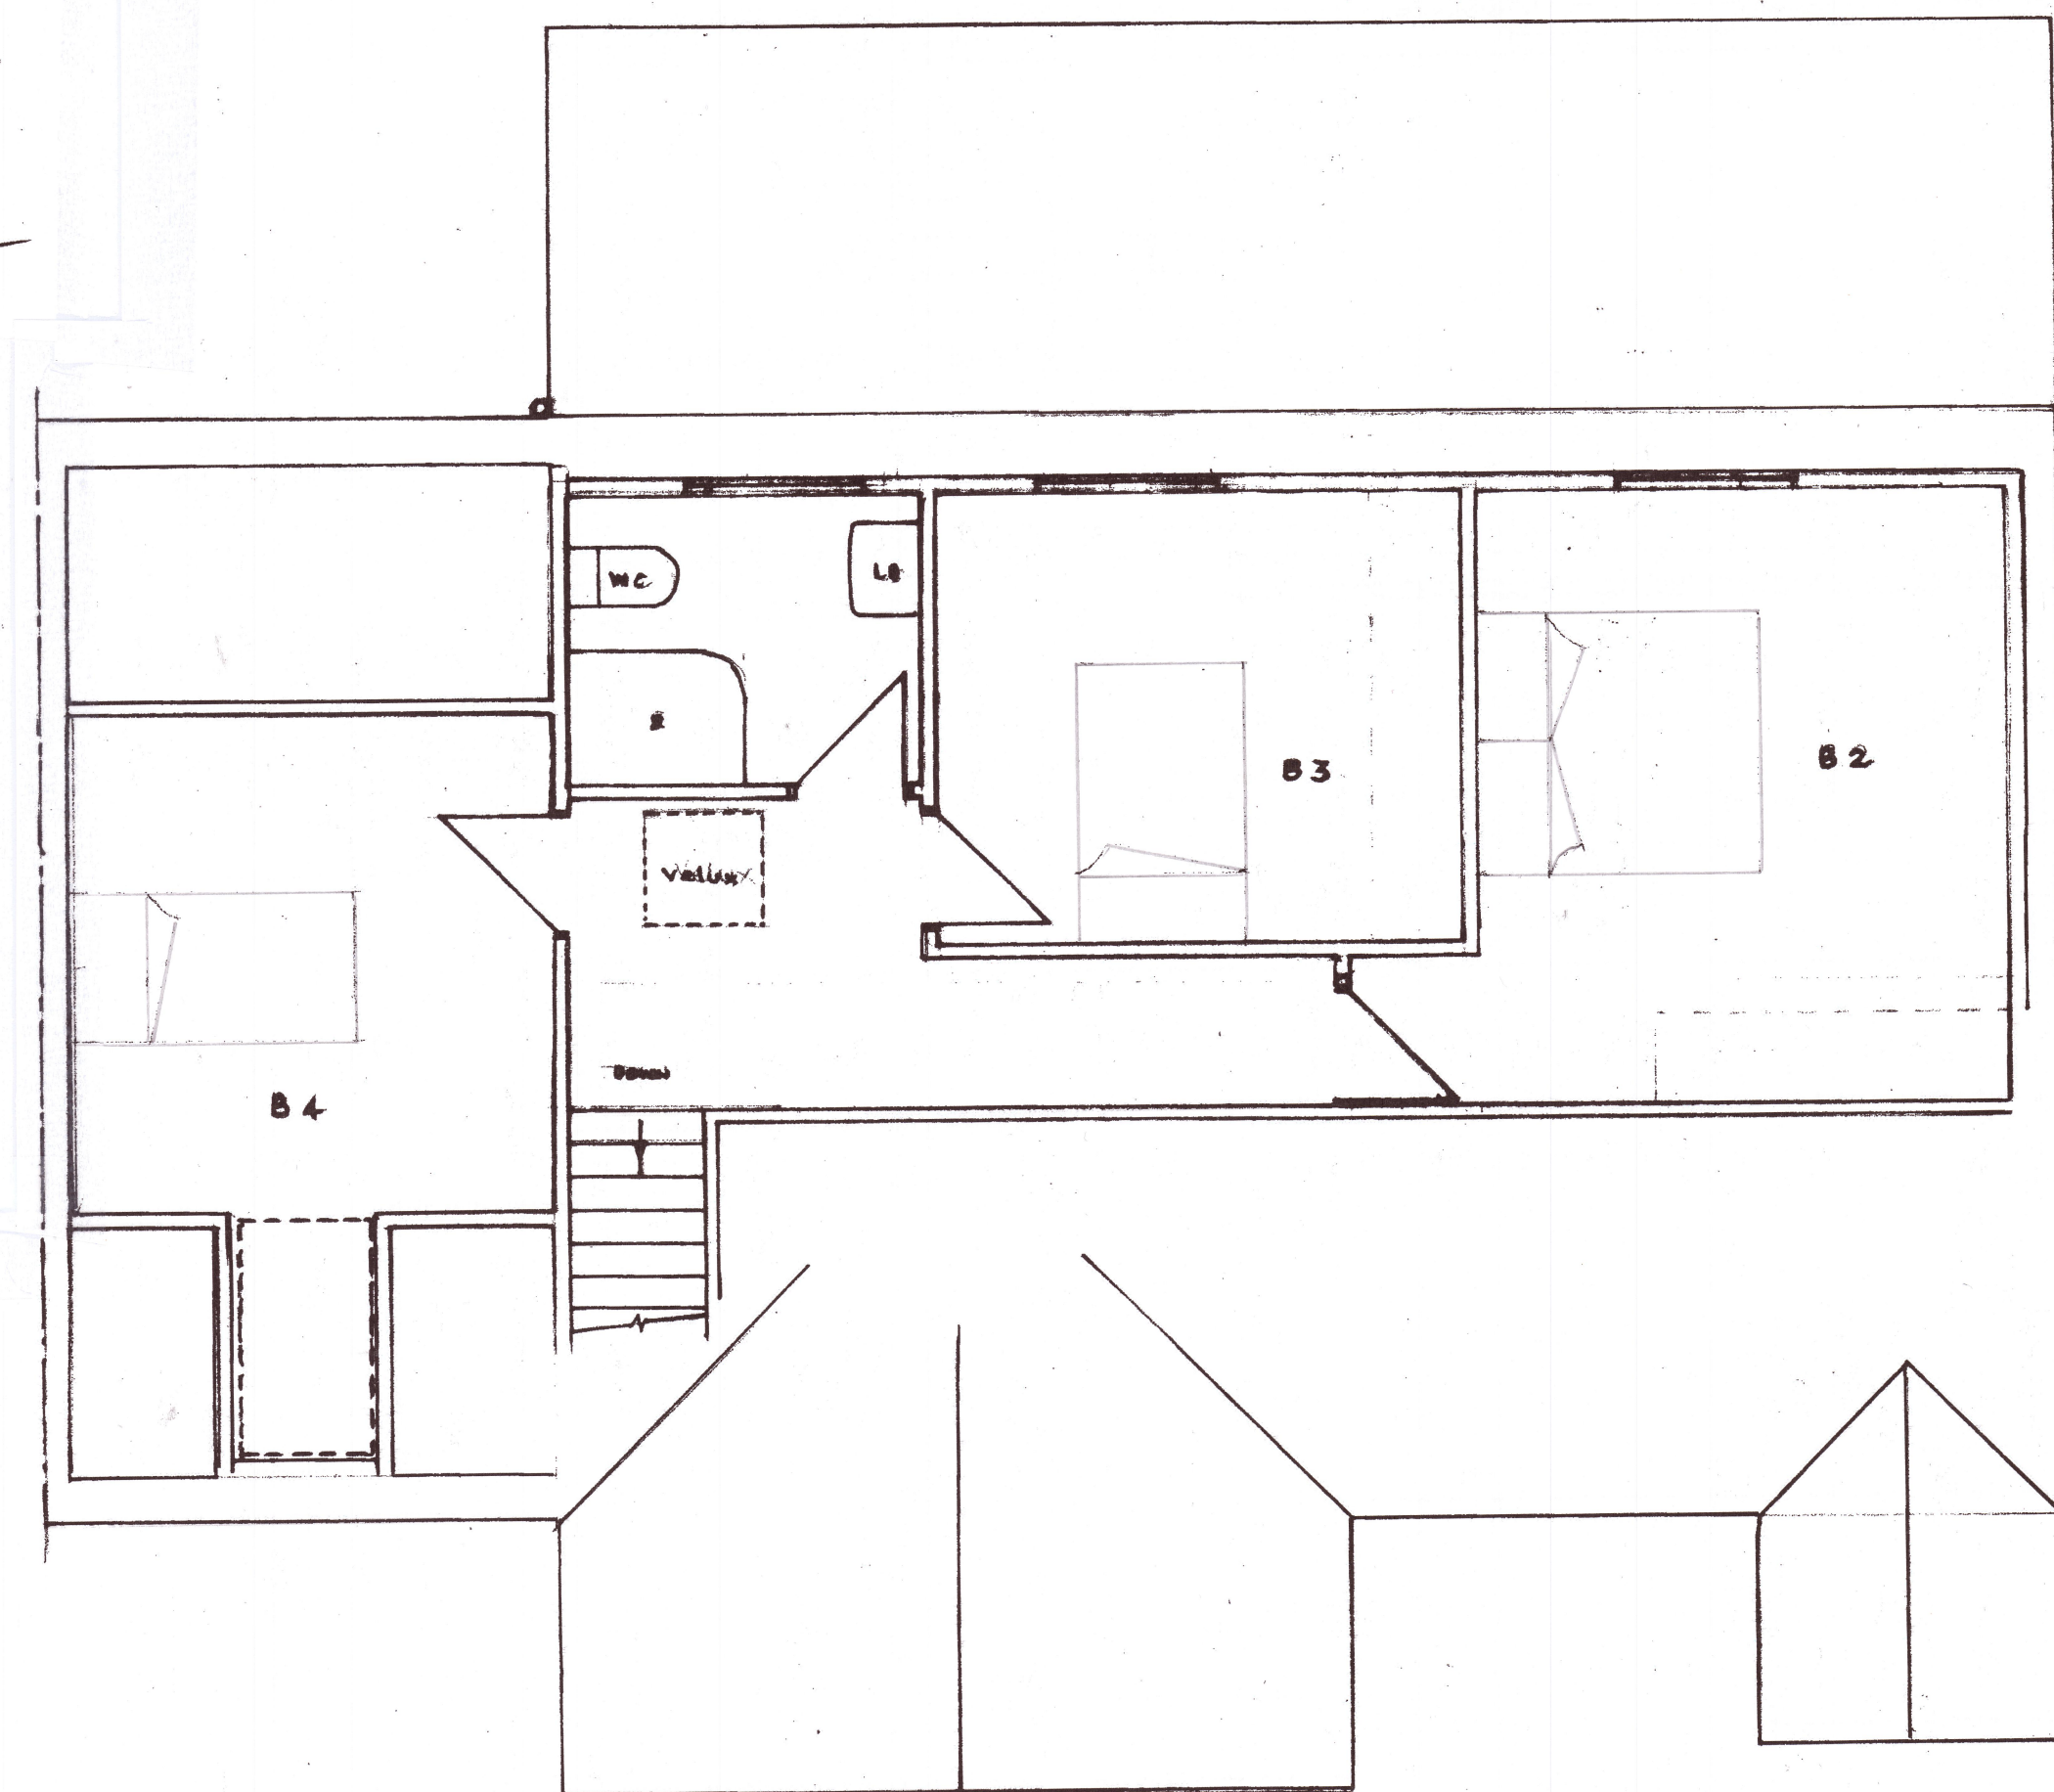

FIRST FLOOR