

LEGEND - 1:250

- Tarmac
- Paving
- Granite Setts
- Combination of Tarmac & Concrete (patchwork repair)

Existing Street Furniture Audit

- Rectangular picnic table - 6no.
- Round picnic table - 14no.
- Wooden bench - 6no.
- Park style bench - 14no.

Rev	Description	By	Chk	Date	NOTES - IF IN DOUBT, ASK
--	REBA 4 issue for coordination.	EF	RS	29.08.23	1. Do not scale directly from this drawing.
A	Updated in line with new layout	AJ	RS	23.01.25	2. All dimensions are in millimetres.
B	Issue for tender principle designer confirmed	AJ	RS	01.04.25	3. All levels are shown in metres Above Ordnance Datum (AOD).

CDM - SAFETY, HEALTH & ENVIRONMENTAL INFORMATION

Principal Designer: Align Property Services


In addition to the hazard/risks normally associated with the types of work detailed on this drawing, note the following project specific risks which require attention/ mitigation by the contractor undertaking the works:

Construction: Work during public opening times- RAMS required

Maintenance/ Cleaning: Same as above

Decommissioning/ Demolition: Same as above

It is assumed that all works will be carried out by a competent contractor, working where appropriate, to their own approved method statement. This is not an exhaustive list and reference must be made to the Construction Phase Plan or Health and Safety File and any additional Risk Assessment documents available.

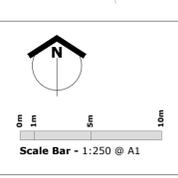

1244_ELSECAR	
Eiscar Heritage Centre	
Existing Site Plan	
1244_001	Rev B
1:250 @ A1	29.08.23
	Post Code

Drawing Issue Status	
<input type="checkbox"/> Comment/ Approval	<input type="checkbox"/> Contract
<input type="checkbox"/> Costing	<input type="checkbox"/> Construction
<input type="checkbox"/> Planning	<input type="checkbox"/> Record Dwg
<input checked="" type="checkbox"/> Tender	<input type="checkbox"/> BIM

© Copyright and all intellectual property rights remain vested in Southern Green Ltd

SouthernGreen

0191 440 0034
www.southerngreen.co.uk
studio@southerngreen.co.uk