
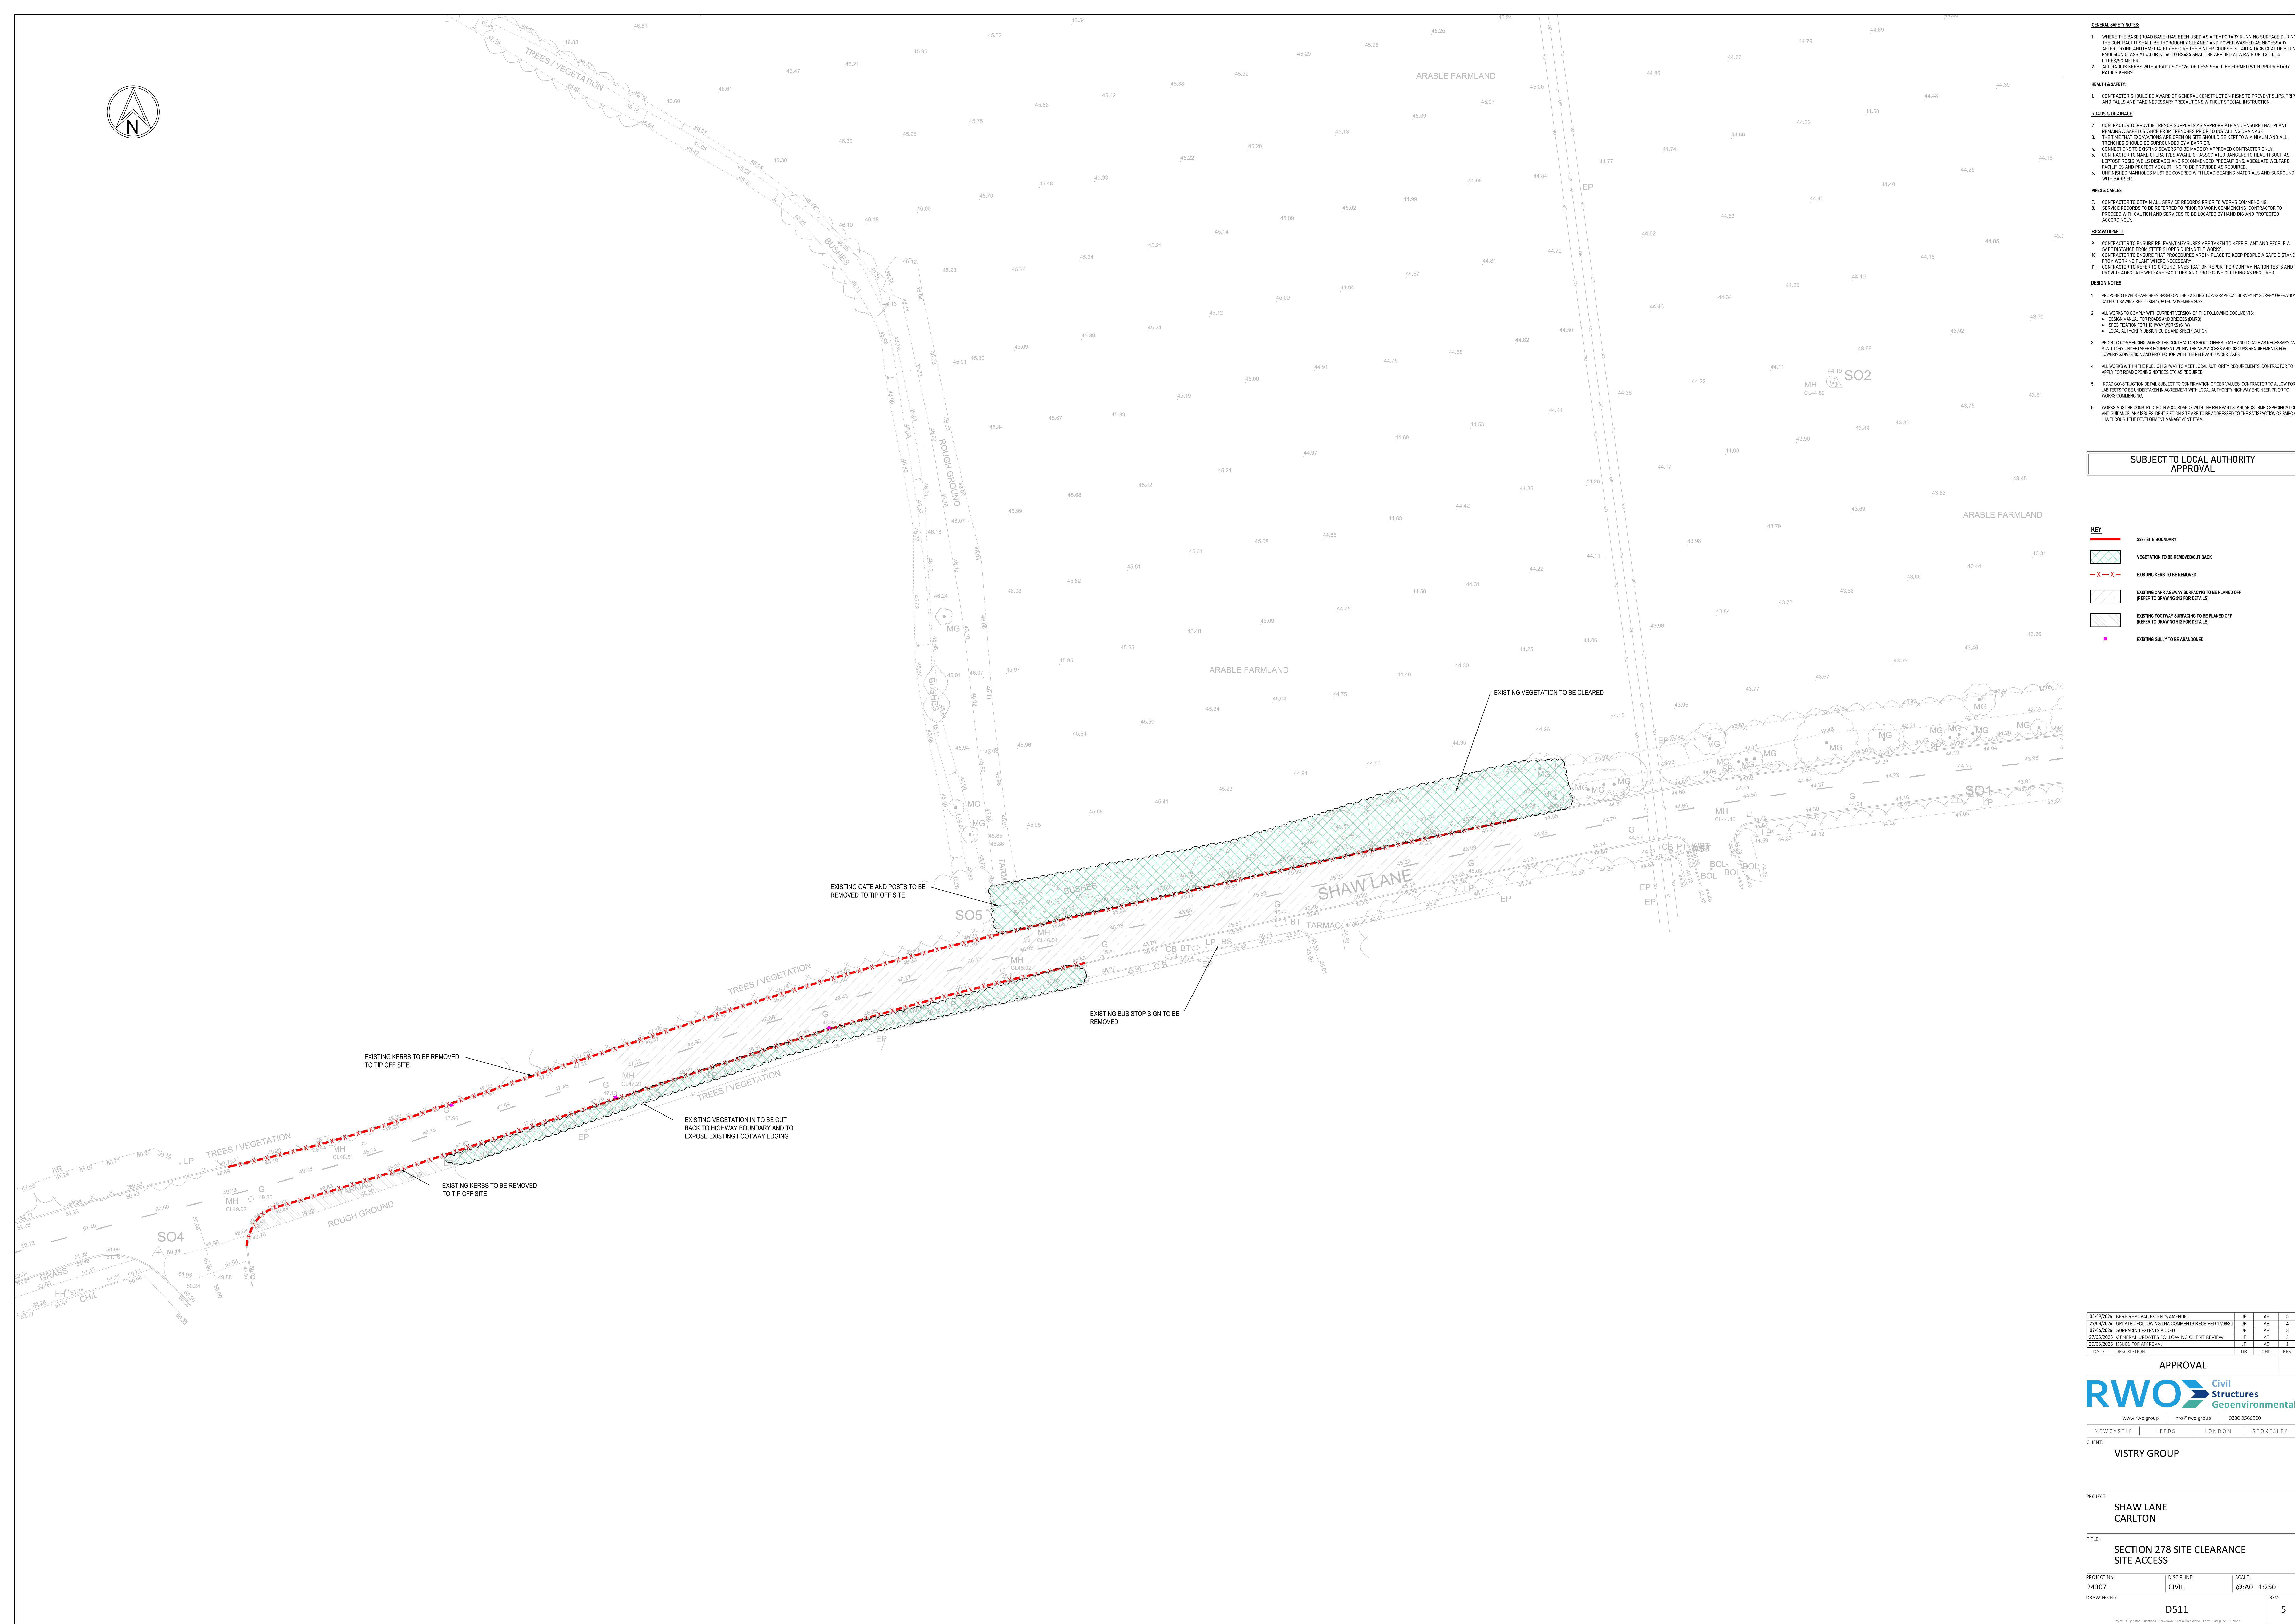


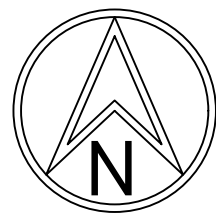

- GENERAL SAFETY NOTES**
- WHERE THE BASE (ROAD BASE) HAS BEEN USED AS A TEMPORARY RUNNING SURFACE DURING THE CONTRACT IT SHALL BE THOROUGHLY CLEANED AND POWER WASHED AS NECESSARY. AFTER DRYING AND IMMEDIATELY BEFORE THE FINISH COURSE IS Laid A ROAD CHALK OR BITUMEN EMULSION CLASS A-40 OR A-40 TO BEAD SHALL BE APPLIED AT A RATE OF 0.25-0.5 LITRES/HA METRE.
 - ALL RADIIUS KERBS WITH A RADIUS OF 10m OR LESS SHALL BE FORMED WITH PROPRIETARY RADIUS KIRBS.
- HEALTH & SAFETY**
- CONTRACTOR SHOULD BE AWARE OF GENERAL CONSTRUCTION RISKS TO PREVENT SLIPS, TRIPS AND FALLS AND TAKE NECESSARY PRECAUTIONS WITHOUT SPECIAL INSTRUCTION.
- ROADS & DRAINAGE**
- CONTRACTOR TO PROVIDE TRENCH SUPPORTS AS APPROPRIATE AND ENSURE THAT PLANT REMAINS A SAFE DISTANCE FROM TRENCHES PRIOR TO INSTALLING DRAINAGE.
 - THE TIME THAT DRAINAGE ARE OPEN ON SITE SHOULD BE KEPT TO A MINIMUM AND ALL TRENCHES SHOULD BE SURROUNDED BY A BARRIER.
 - CONTRACTOR TO ENSURE DRAINAGE TO BE MADE BY APPROVED CONTRACTOR ONLY.
 - CONTRACTOR TO MAKE OPERATIVES AWARE OF ASSOCIATED DANGERS TO HEALTH SUCH AS LIFTING/POSSIBLE DISEASE AND RECOMMENDED PRECAUTIONS. ADEQUATE WELFARE FACILITIES AND PROTECTIVE CLOTHING TO BE PROVIDED AS REQUIRED.
 - UNPAVED MANHOLES MUST BE COVERED WITH LOAD BEARING MATERIALS AND SURROUNDED WITH BARRIER.
- PIPER & CABLES**
- CONTRACTOR TO OBTAIN ALL SERVICE RECORDS PRIOR TO WORKS COMMENCING.
 - SERVICE RECORDS TO BE REFERRED TO PRIOR TO WORK COMMENCING. CONTRACTOR TO PROCEED WITH CAUTION AND SERVICES TO BE LOCATED BY HAND DAs AND PROTECTED ACCORDINGLY.

- EXCAVATIONS**
- CONTRACTOR TO ENSURE RELEVANT MEASURES ARE TAKEN TO KEEP PLANT AND PEOPLE A SAFE DISTANCE FROM DEEP SLOPES DURING THE WORKS.
 - CONTRACTOR TO ENSURE THAT PROCEDURES ARE IN PLACE TO KEEP PEOPLE A SAFE DISTANCE FROM WORKING PLANT AND/OR DEEP SLOPES.
 - CONTRACTOR TO REFER TO GROUND INVESTIGATION REPORT FOR CONTAMINATION TESTS AND TO PROVIDE ADEQUATE WELFARE FACILITIES AND PROTECTIVE CLOTHING AS REQUIRED.

- DESIGN NOTES**
- PROPOSED LEVELS HAVE BEEN BASED ON THE EXISTING TOPOGRAPHICAL SURVEY BY SURVEY OPERATIONS DATED: DRAWING REF: 24047 (DATED NOVEMBER 2022).
 - ALL WORKS TO COMPLY WITH CURRENT EDITIONS OF THE FOLLOWING DOCUMENTS:
 - DESIGN MANUAL FOR ROADS AND SERVICES (DMRS)
 - SPECIFICATION FOR HIGHWAY WORKS (SPEH)
 - LOCAL AUTHORITY DESIGN CODE AND SPECIFICATION
 - PRIOR TO COMMENCING WORKS THE CONTRACTOR SHOULD INVESTIGATE AND LOCATE ANY NECESSARY ANY EXISTING UNDERGROUND UTILITIES WITHIN THE NEW ACCESS AND DRAINAGE REQUIREMENTS FOR CONSTRUCTION AND PROTECTION WITH THE RELEVANT UNDERTAKER.
 - ALL WORKS WITHIN THE PUBLIC HIGHWAY TO MEET LOCAL AUTHORITY REQUIREMENTS. CONTRACTOR TO APPLY FOR ROAD OPENING NOTICES ETC AS REQUIRED.
 - ROAD CONSTRUCTION DETAIL SUBJECT TO CONFORMANCE OF CBR VALUES. CONTRACTOR TO ALLOW FOR LAY TESTS TO BE UNDERTAKEN IN AGREEMENT WITH LOCAL AUTHORITY HIGHWAY ENGINEER PRIOR TO WORKS COMMENCING.
 - WORKS MUST BE CONSTRUCTED IN ACCORDANCE WITH THE RELEVANT STANDARDS, BMS SPECIFICATIONS AND GUIDANCE. ANY RISKS IDENTIFIED ON SITE ARE TO BE ADDRESSED TO THE SATISFACTION OF BMS AS Laid THROUGH THE DEVELOPMENT MANAGEMENT TEAM.

SUBJECT TO LOCAL AUTHORITY APPROVAL

- KEY**
- SSH SITE BOUNDARY
 - VEGETATION TO BE REMOVED OUT BACK
 - EXISTING KERB TO BE REMOVED
 - EXISTING CARRIAGEWAY SURFACING TO BE PLANNED OFF (REFER TO DRAWING S12 FOR DETAILS)
 - EXISTING FOOTWAY SURFACING TO BE PLANNED OFF (REFER TO DRAWING S12 FOR DETAILS)
 - EXISTING GULLY TO BE ABANDONED

REVISION	REVISION EXTENTS AMENDED	BY	DATE	REV
01/08/2024	UPDATED FOLLOWING COMMENTS RECEIVED 17/08/24	AF	01/08/2024	1
01/08/2024	REVISIONS EXTENTS AMENDED	AF	01/08/2024	2
01/08/2024	GENERAL UPDATES FOLLOWING CLIENT REVIEW	AF	01/08/2024	3
01/08/2024	ISSUED FOR APPROVAL	AF	01/08/2024	4
DATE	DESCRIPTION	BY	CHK	REV

APPROVAL

RWO Civil Structures Geoenvironmental

www.rwo-group.co.uk info@rwo-group.co.uk 01530 056900

NEWCASTLE LEEDS LONDON STOKESLEY

CLIENT: VISTRY GROUP

PROJECT: SHAW LANE CARLTON

TITLE: SECTION 278 SITE CLEARANCE SITE ACCESS

PROJECT NO:	DISCIPLINE:	SCALE:
24307	CIVIL	@A0 1:250
DRAWING NO:	DATE:	REV:
D511	24/07/2024	5