


GROUND FLOOR PLAN



FIRST FLOOR PLAN

Scaled @ 1:100

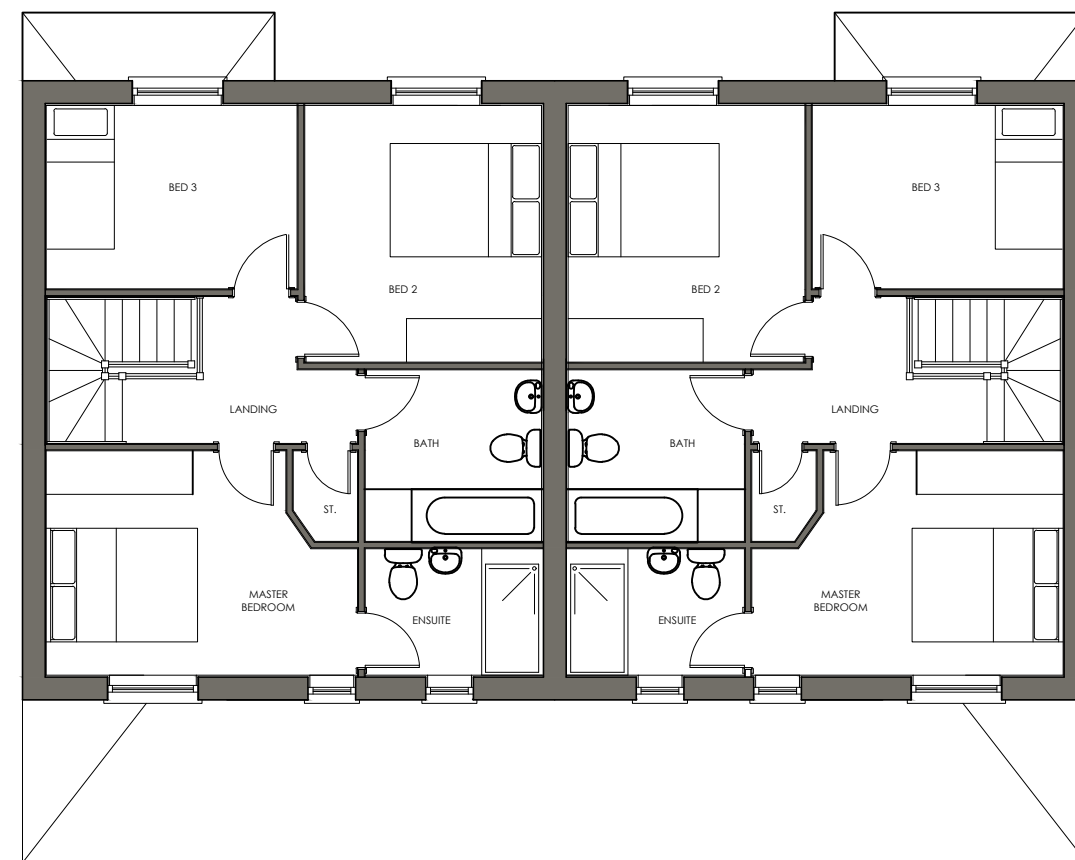

REV.	DESCRIPTION	BY:	DATE:



Suite 4, Unit 1,  
Benton Office Park,  
Bennett Avenue,  
Horbury,  
Wakefield,  
WF4 5RA  
Tel: 01924 669424

Web: [www.sten-architecture.co.uk](http://www.sten-architecture.co.uk)  
Twitter: @STEN\_arch  
Facebook: [stenarchitectureid](https://www.facebook.com/stenarchitectureid)  
LinkedIn: [Sten Architecture](https://www.linkedin.com/company/sten-architecture)

CLIENT: Premier construction northern  
51 Rivington Road  
Wombwell  
Barnsley  
S73 8DQ



TITLE: Floor Plans  
Type T (Pair)

SCALE AT A3: 1:100	DATE: 06.08.18	DRAWN: TW	CHECKED:
PROJECT NO: 1876	DRAWING NO: 1876.TT.03	REVISION:	