




Elevation A

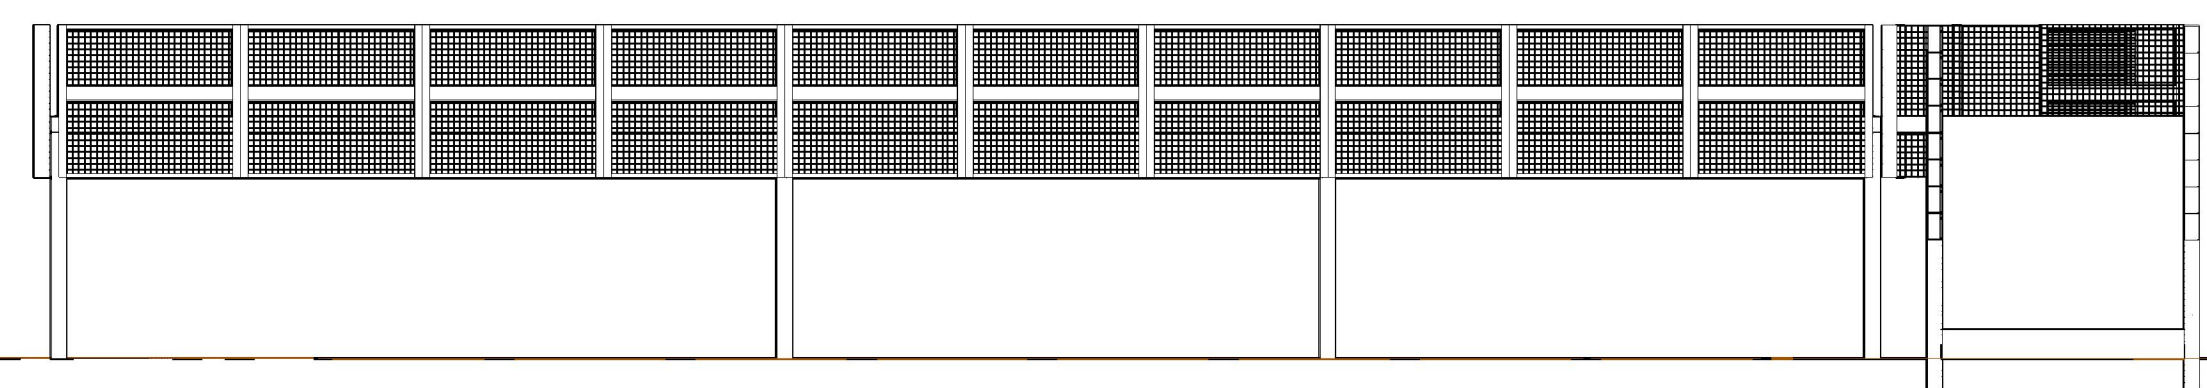


Elevation B

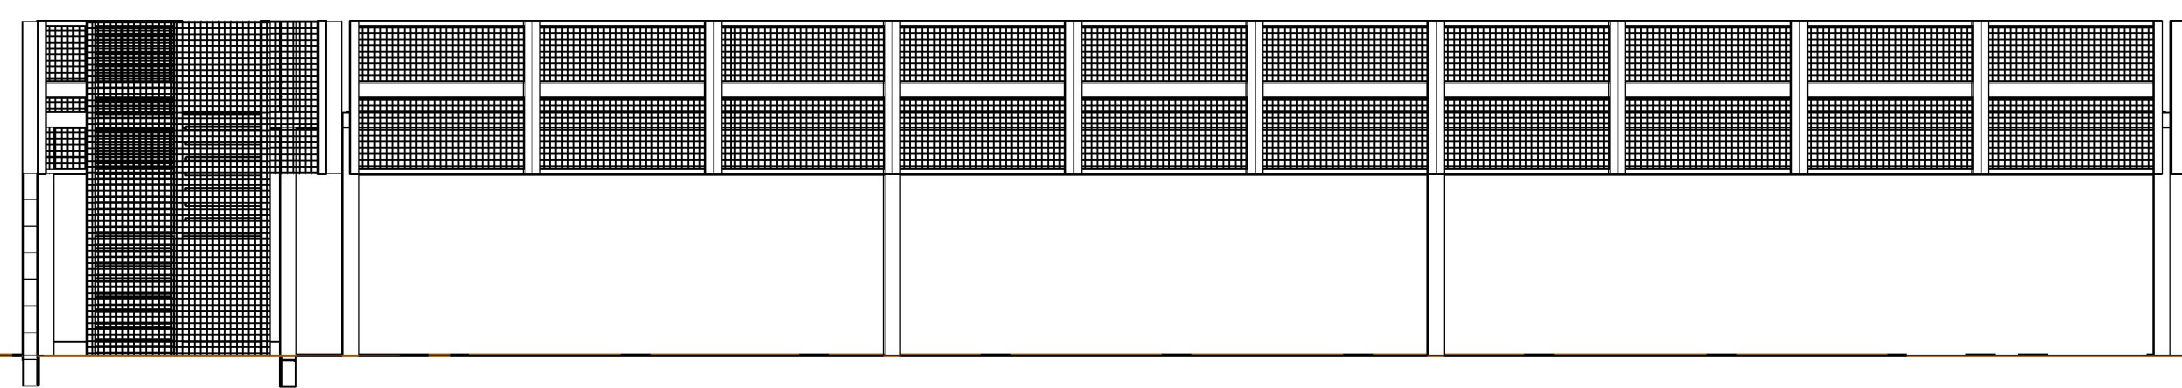


Elevation D

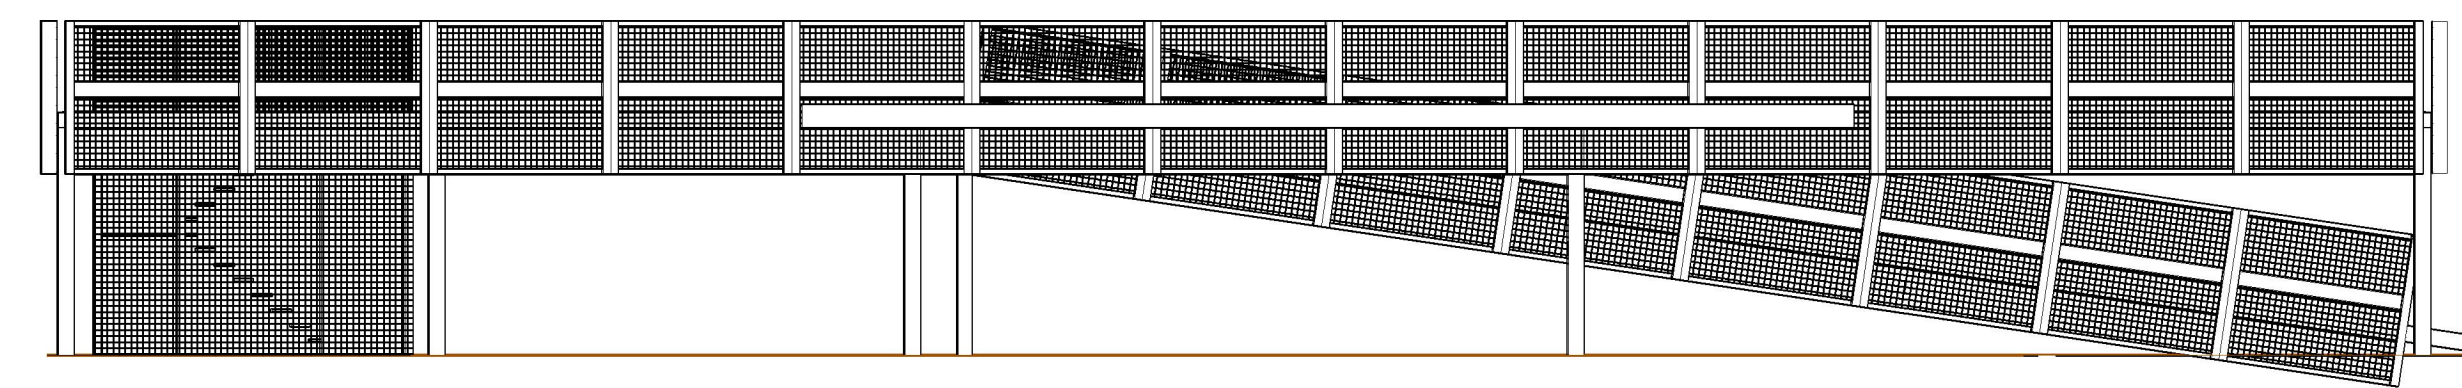

Elevation C

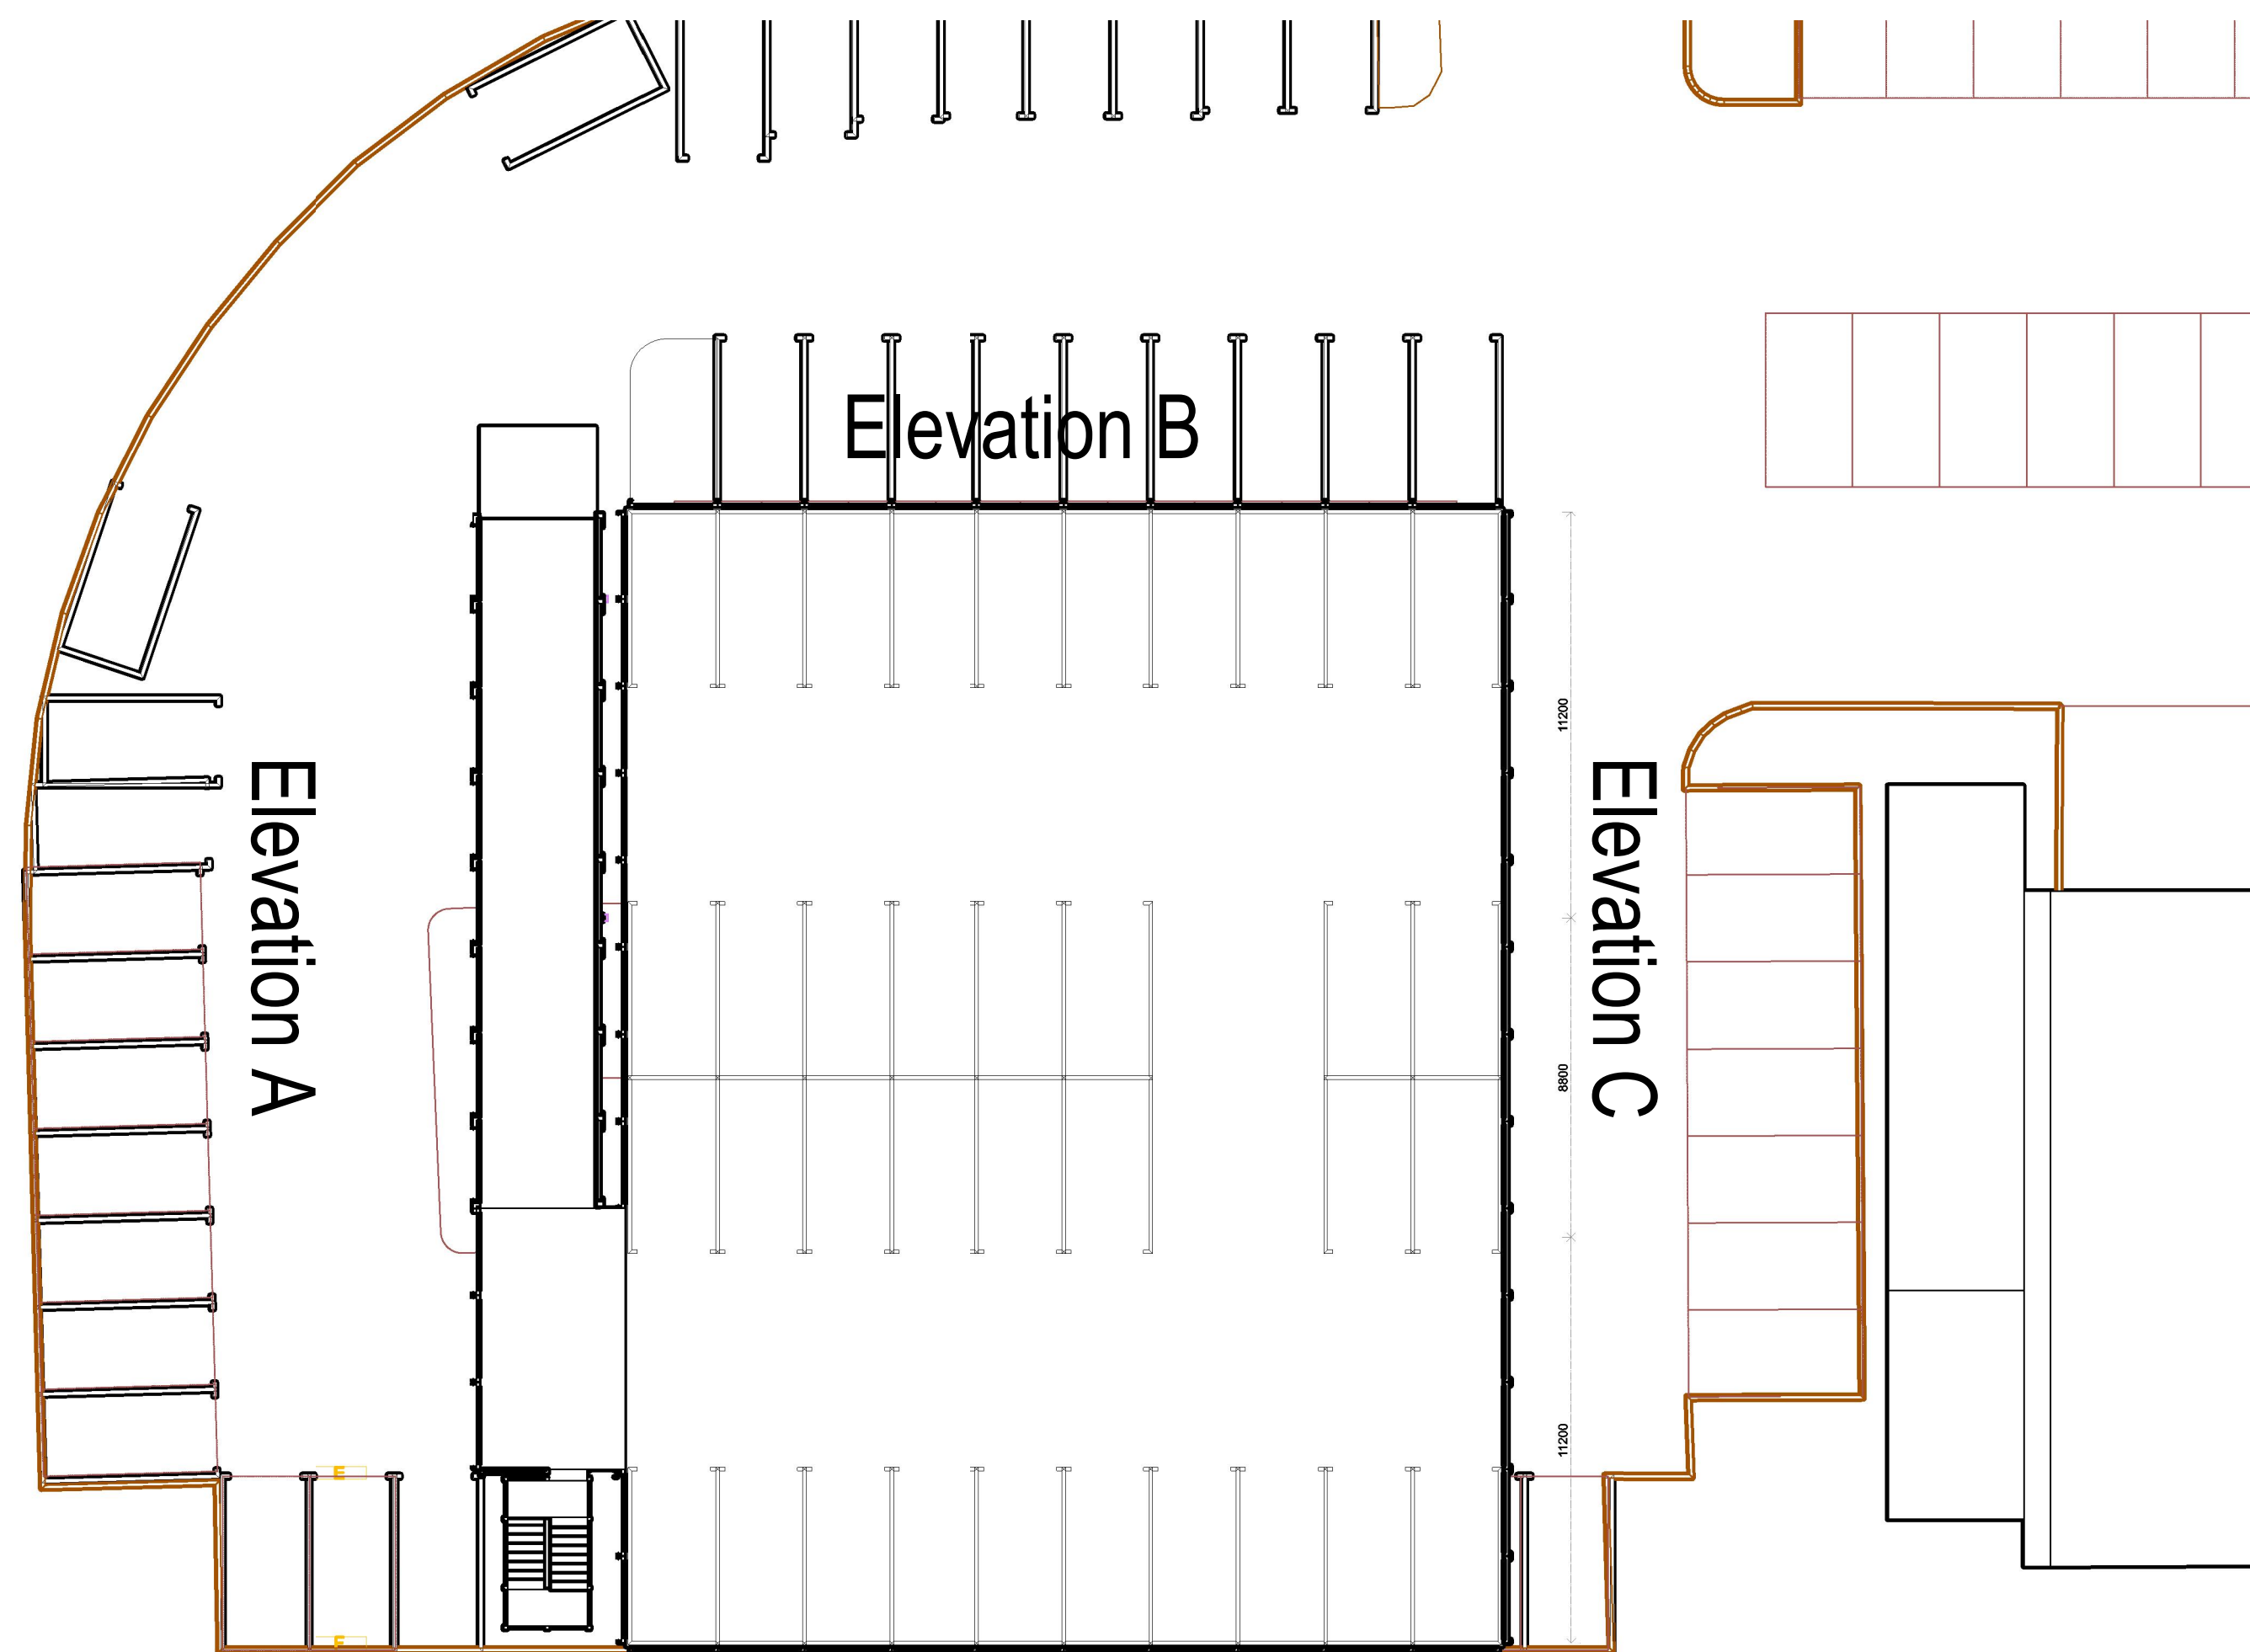

Elevation D
PLAN VIEW

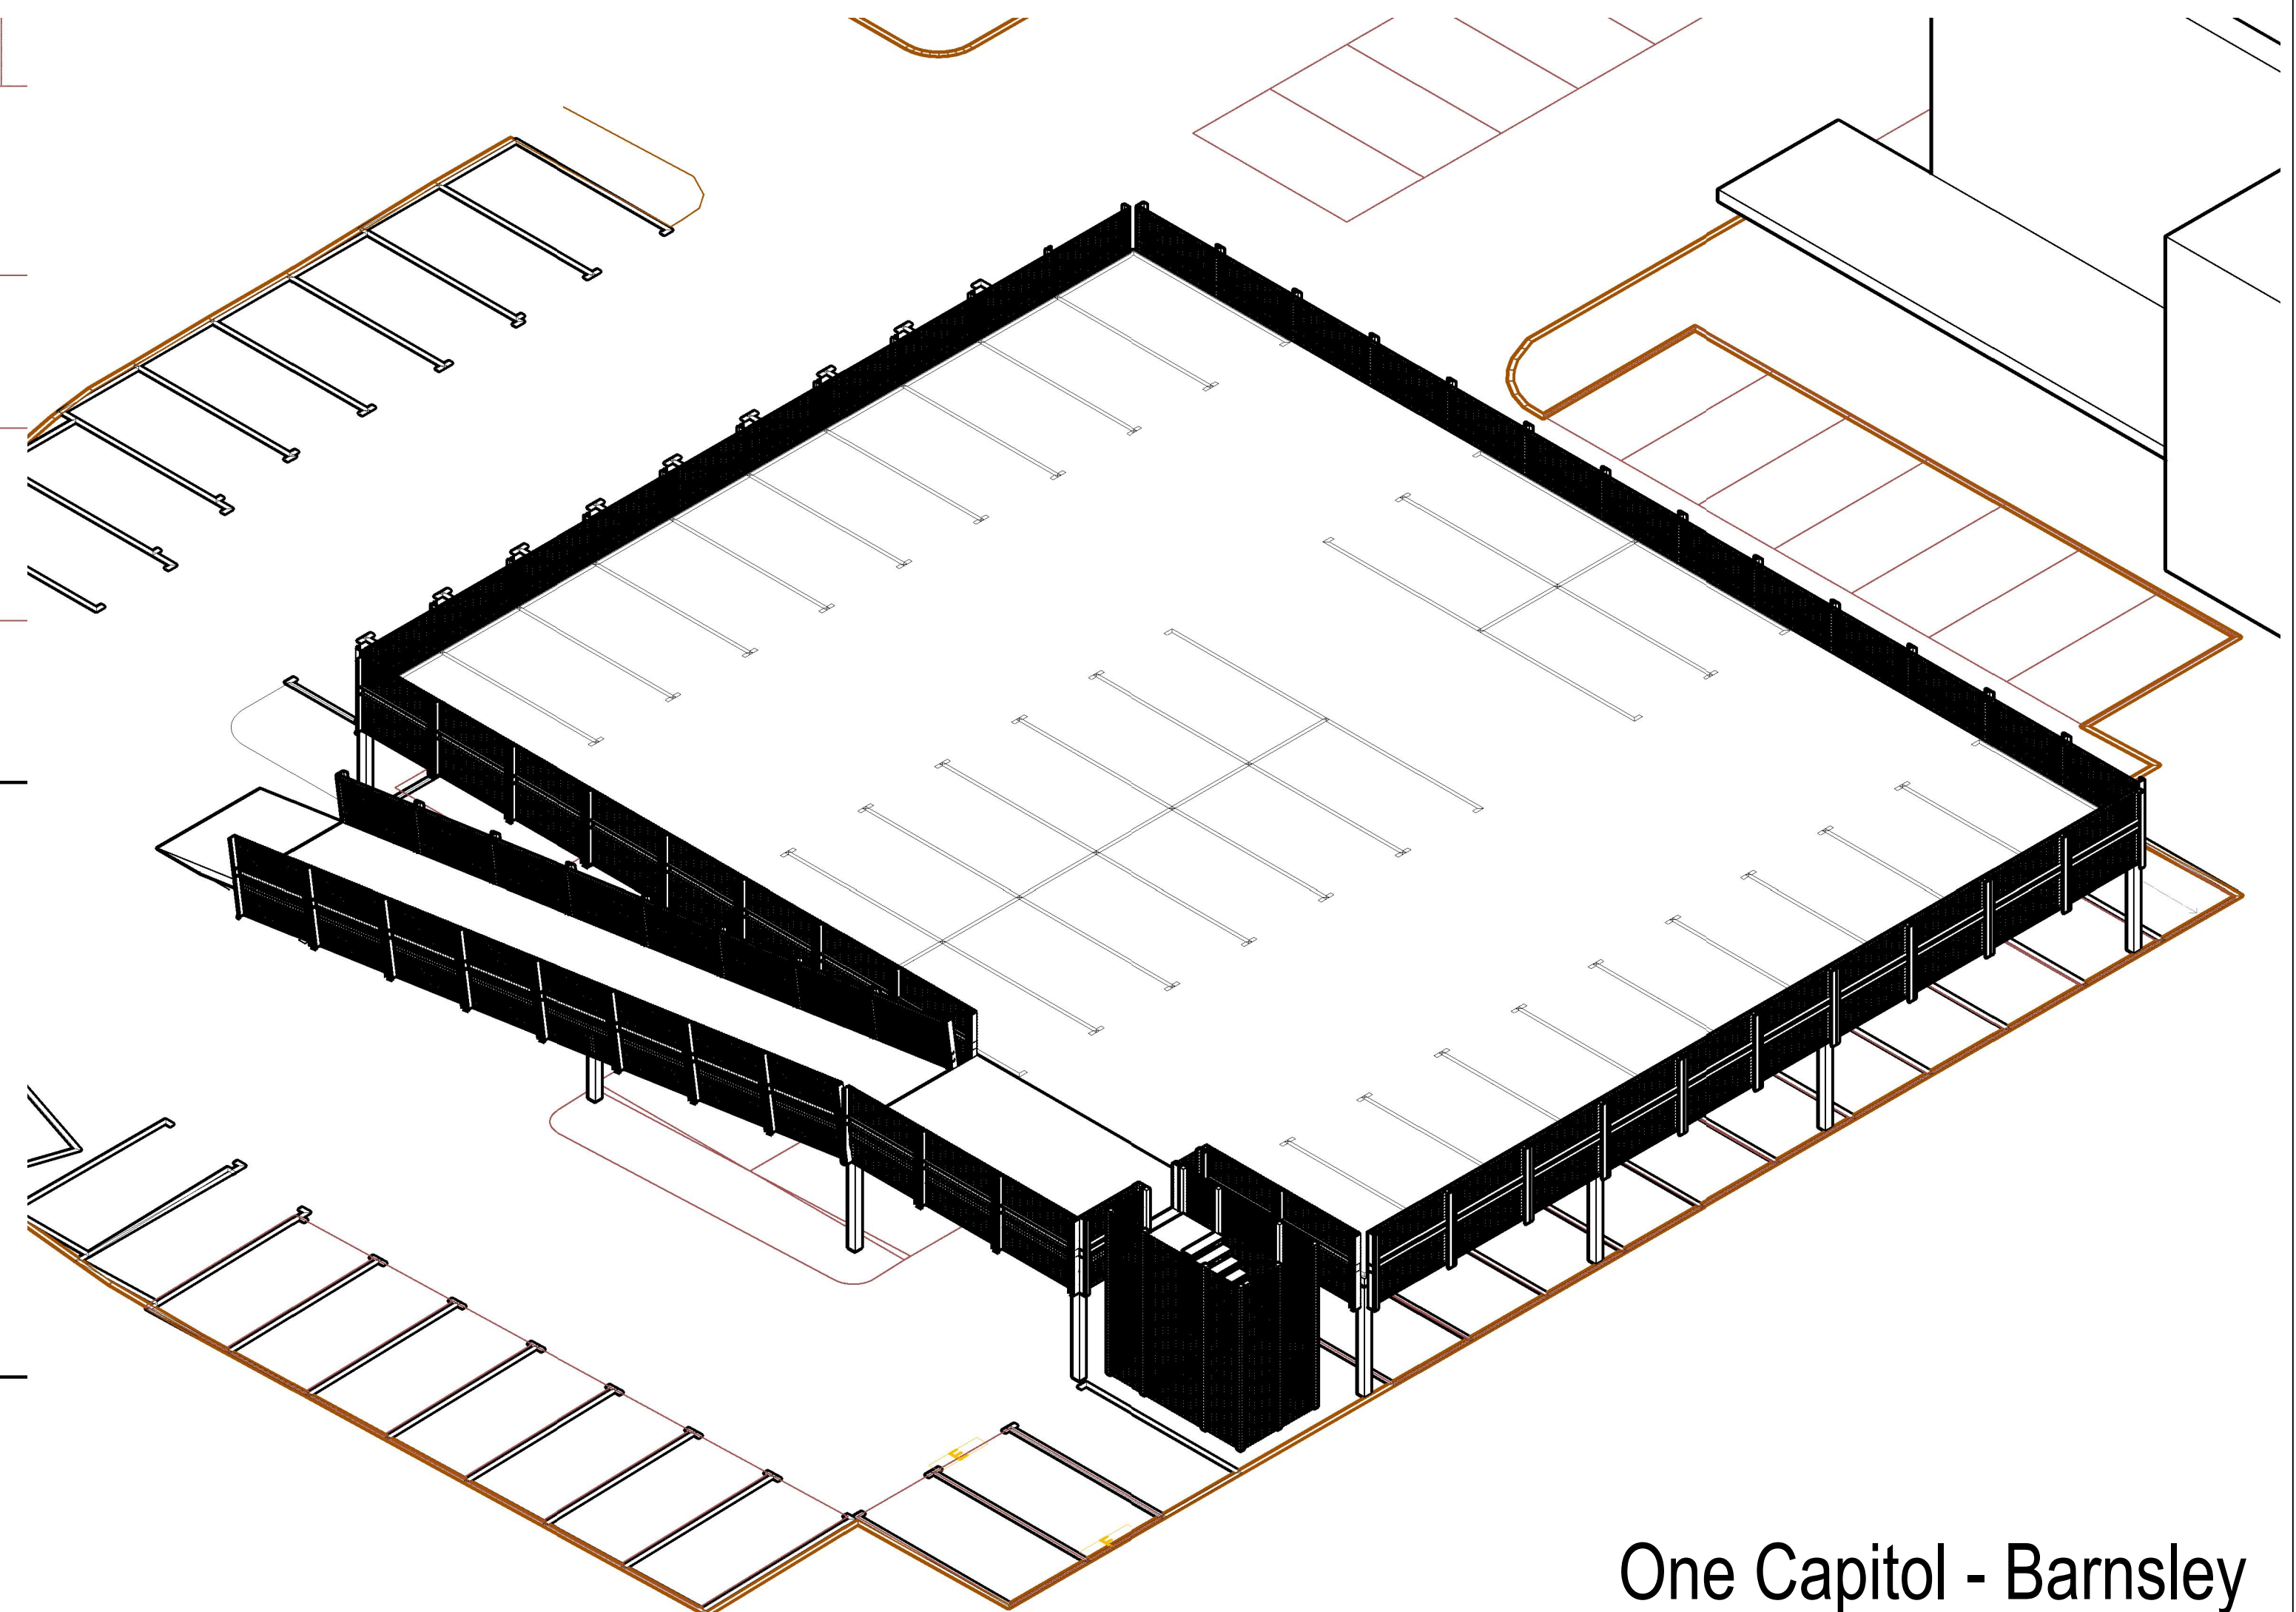

3D VIEW