
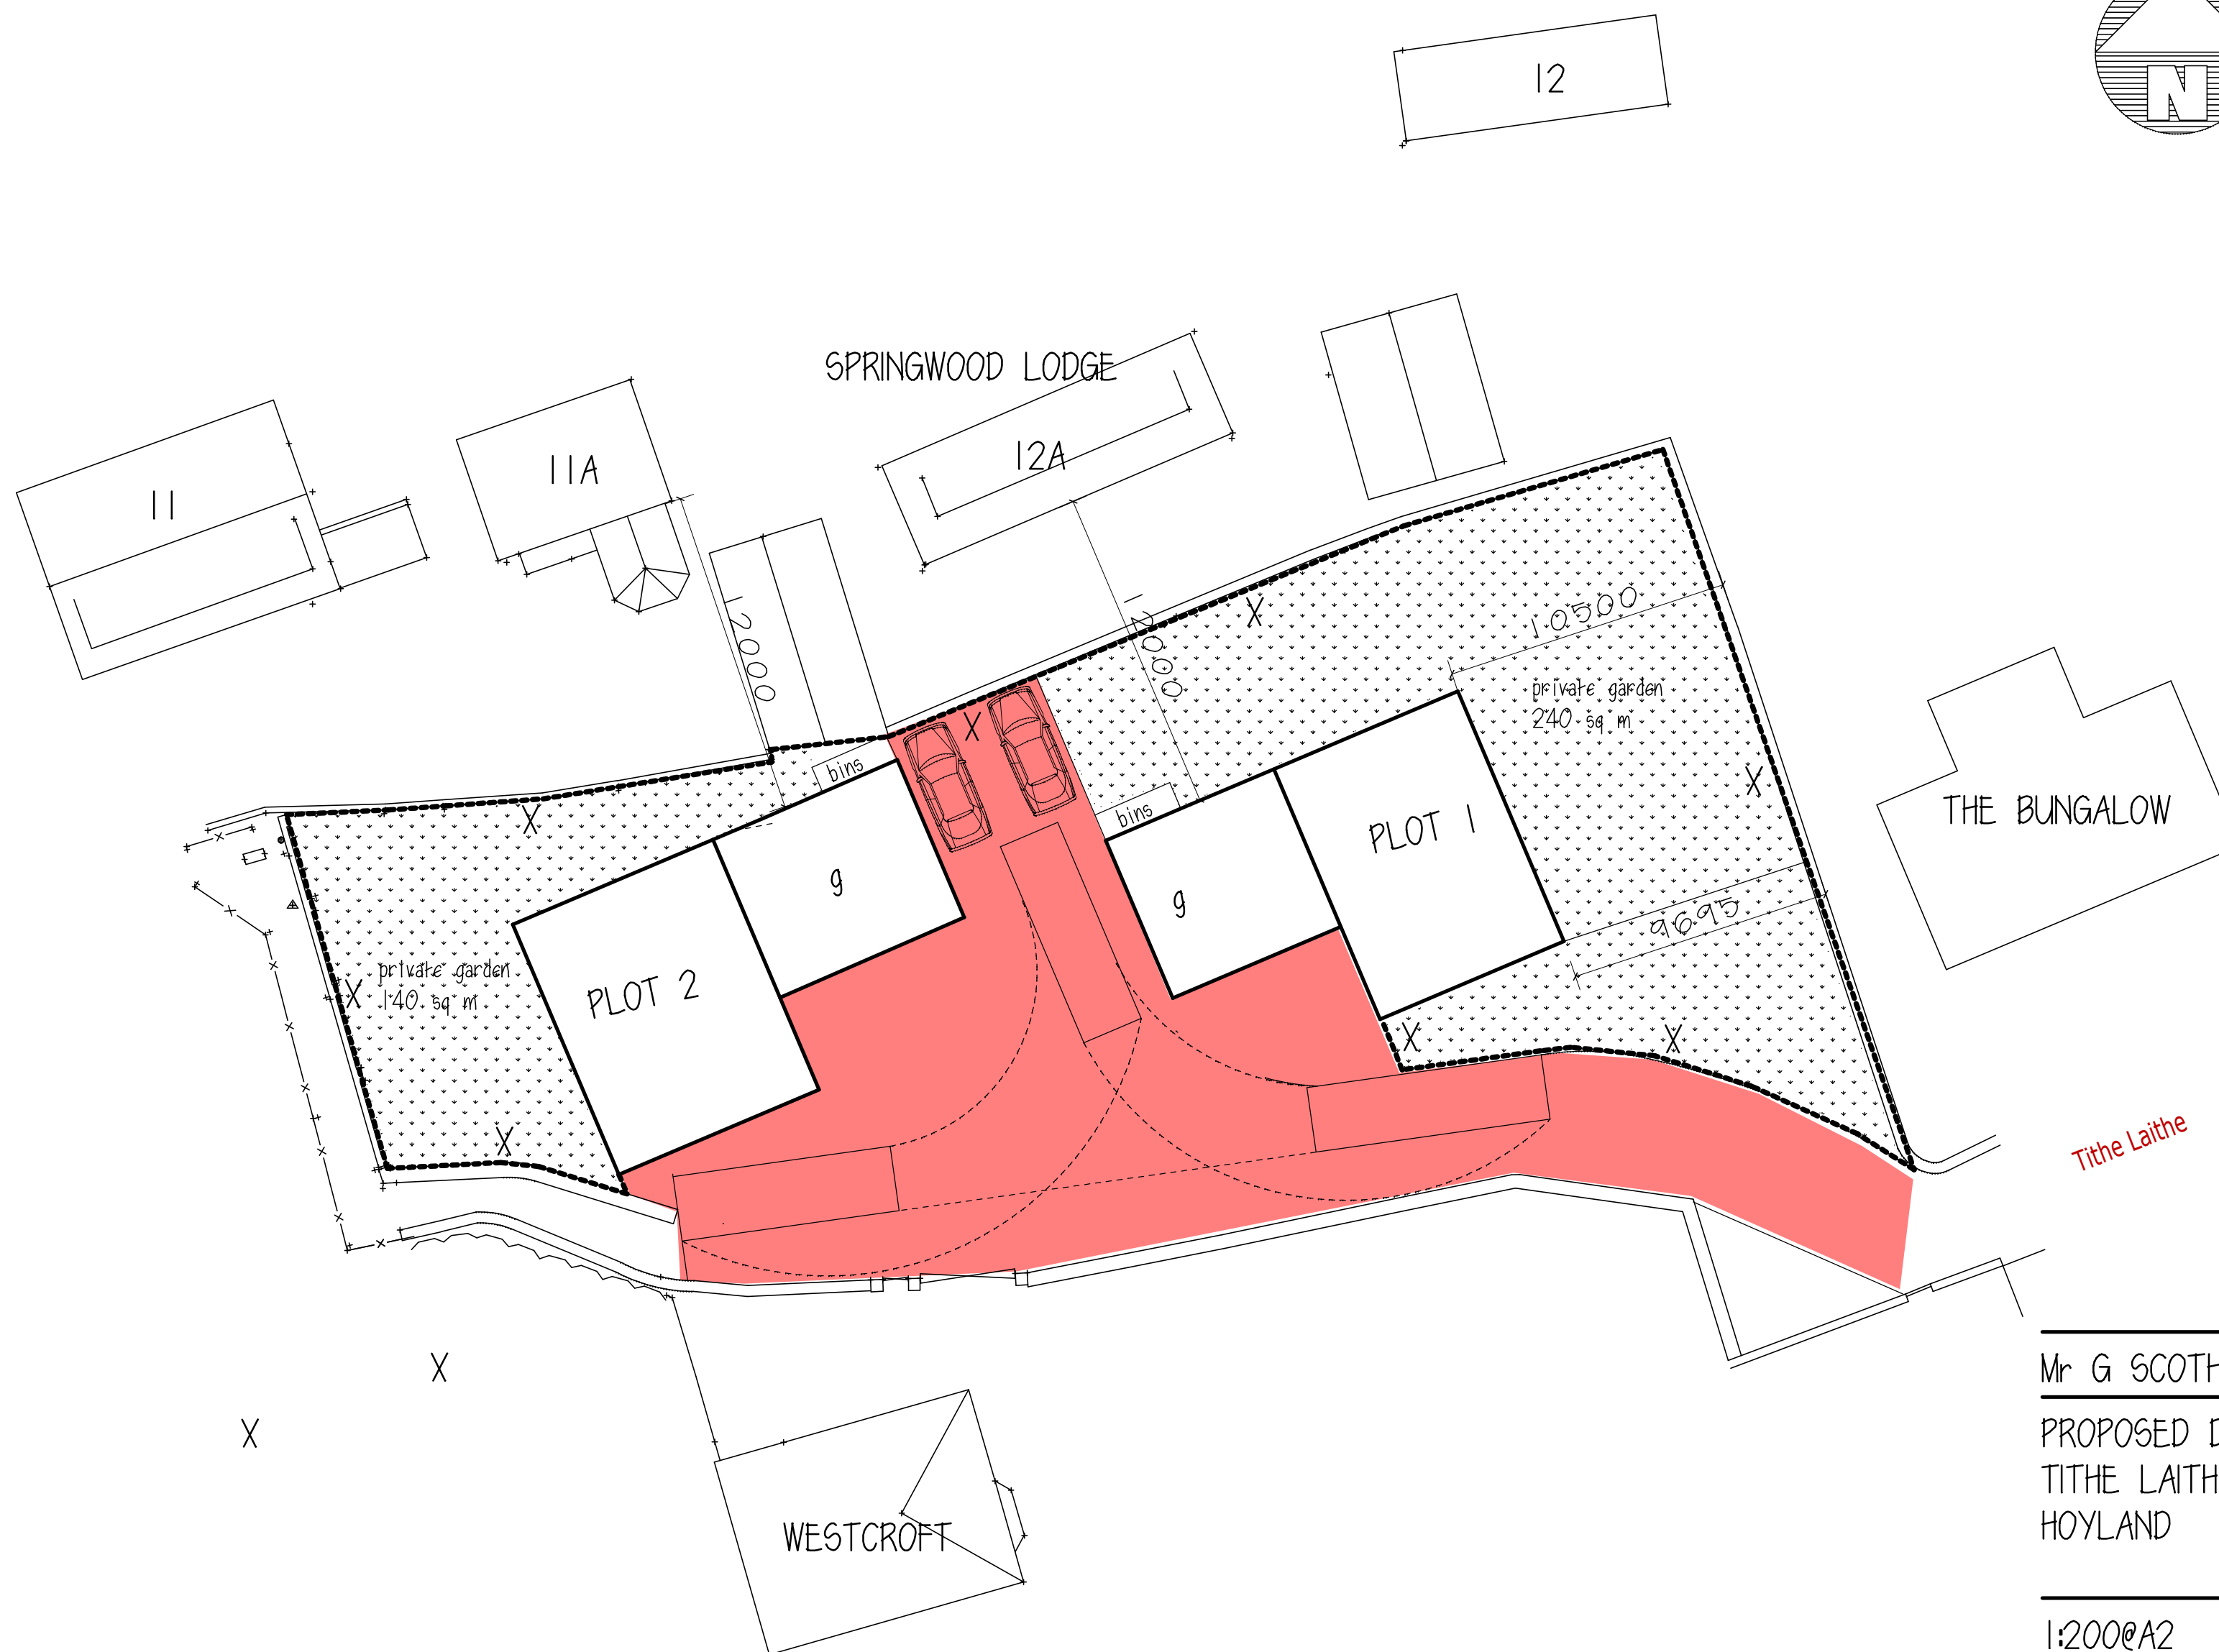


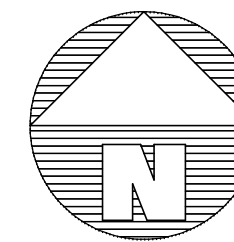

X denotes 1.8m high close boarded timber fencing fixed against ex walls where applicable

denotes tarmac area

denotes grassed area

Mr G SCOTHORN

PROPOSED DWELLINGS
TITHE LAITHE
HOYLAND

1:200@A2 AUG16 Rev C

SITE PLAN (LANDSCAPE)

Peter Thompson

"Linwood"
Barnsley Road
Dodworth

Barnsley S75 3JR tff. 01226 201391
m. 07973251730
e-mail peter-thompson@hotmail.co.uk

