



1 Existing Ground Floor
1 : 50

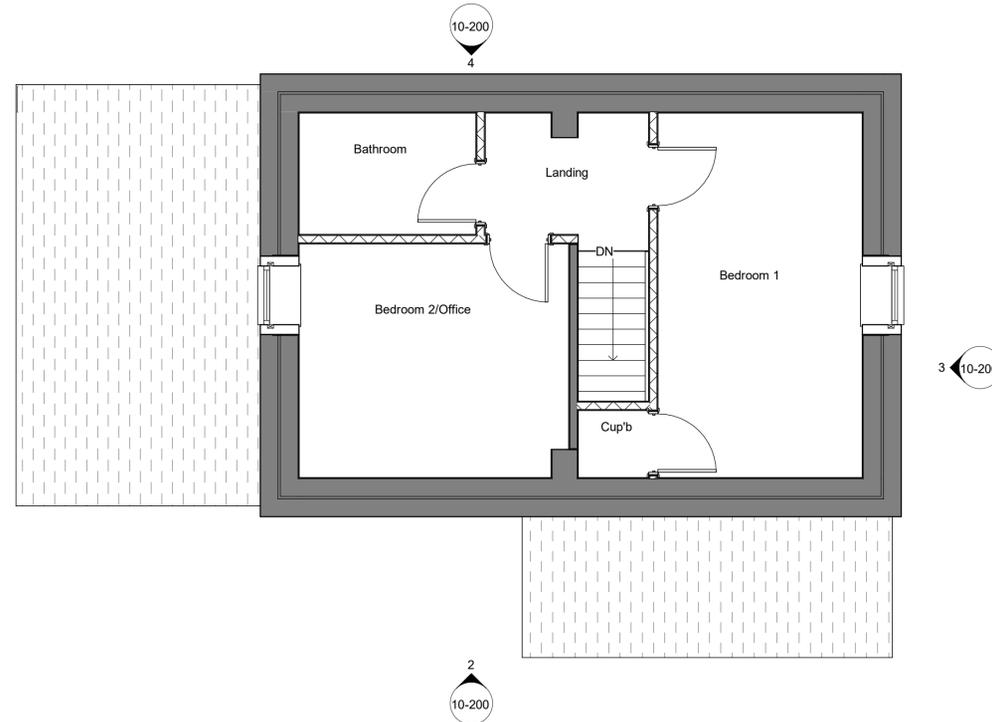


2 Existing First Floor
1 : 50

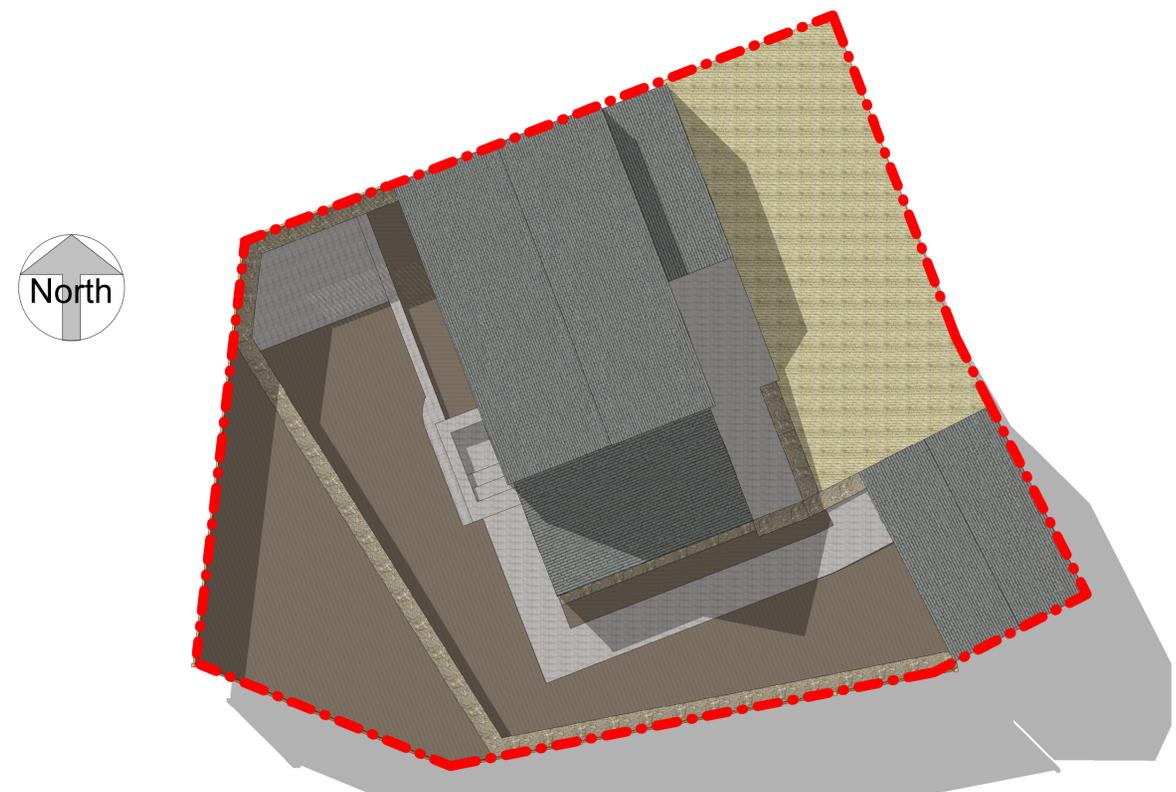

3 Existing Site & Roof Plan Plan
1 : 100



4 Site Location Plan
1 : 1250

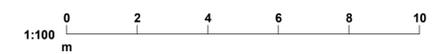

Rev	Date	Description	CEW	CEW
			By	Chk
1	15/03/2026	Issue for Planning	CEW	CEW

PLANNING

CLIENT
Mr & Mrs Milner

PROJECT
Brook Houses, Cawthorne

TITLE
Existing Plans

CREATION DATE	SCALE @ A1	DIN	CHK	STATUS
Mar 2026	As indicated	CW	CW	S3
SHEET NO.	MILNER - CW - B01 - XX - DR - A - 10-100		REVISION	
			1	

© COPYRIGHT. ALL RIGHTS RESERVED.
THIS DRAWING MUST BE USED IN CONJUNCTION WITH ALL OTHER RELEVANT DRAWINGS AND NOT FOR CONSTRUCTION.
ANY DISCREPANCIES MUST BE REPORTED IMMEDIATELY.
THE OPENING OF AN ORIGINATOR MUST NOT BE USED FOR CONSTRUCTION UNLESS EXPRESSLY ISSUED FOR CONSTRUCTION.
PLOT DATE: 16/03/2026 12:28:46