




Photomontage showing proposed development from viewpoint

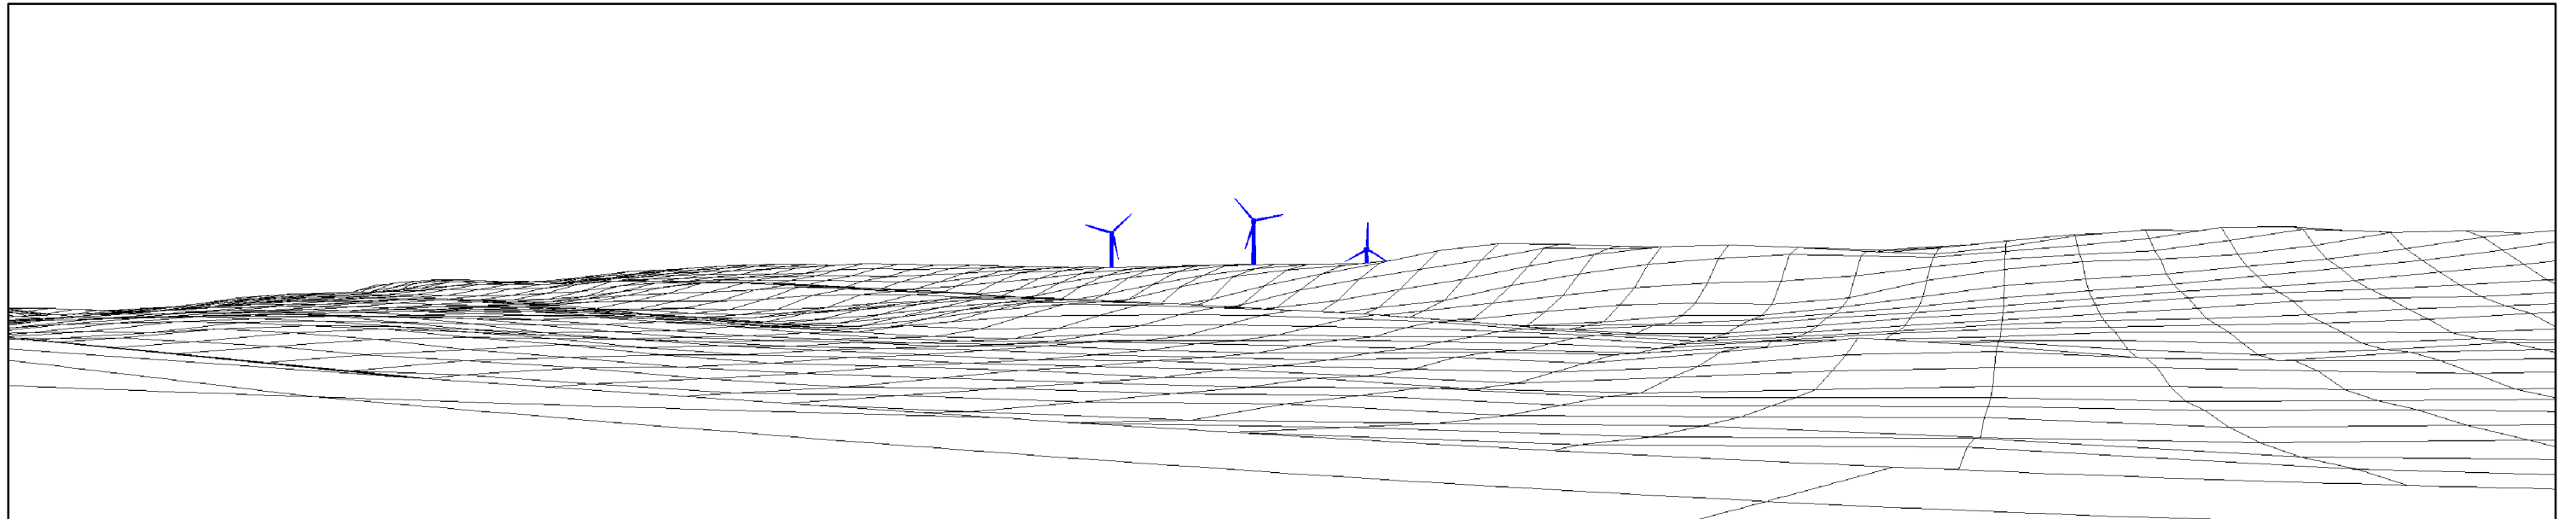


Computer generated wireline of proposed development

J G PEARS LTD



Viewpoint Location:	421506mE 402703mN
View Direction:	338 degrees
Camera Elevation:	240m AOD
Distance to Nearest Turbine:	2290m
Horizontal Field of View:	75 degrees
Viewing Distance:	30.2 cm

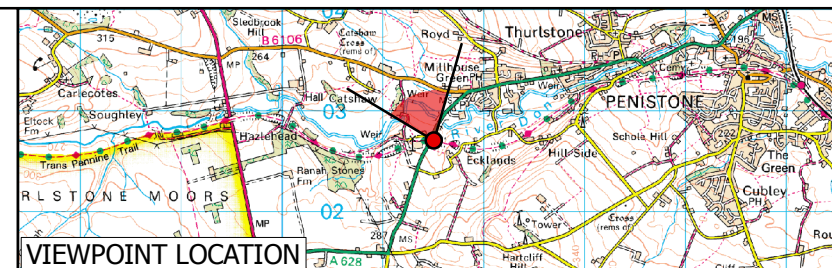

**VP9: Trans Pennine Trail,
Hazlehead to Ecklands**
Figure 5.27B

**Spicer Hill Wind Farm
Environmental Statement**