



Key

- Justified - (slightly below standard)
- 2 Bed > 50m
- 3+ Bed > 60m

Based on 'Design of Housing Development' SPD - Section 4


Darnsteads

Engine Lane

Barnburgh Lane

Green Corridor

Pumping Station

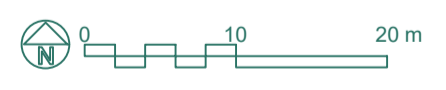

honey

nineteen47
CHARTERED TOWN PLANNERS
& URBAN DESIGNERS

Project:
Barnburgh Lane,
Goldthorpe
Drawing Title:
Garden Areas Plan

Project Code	Drawing Nr	Rev	Drawing Scale
n1982	101	E	1:500 @ A1