



GROUND FLOOR

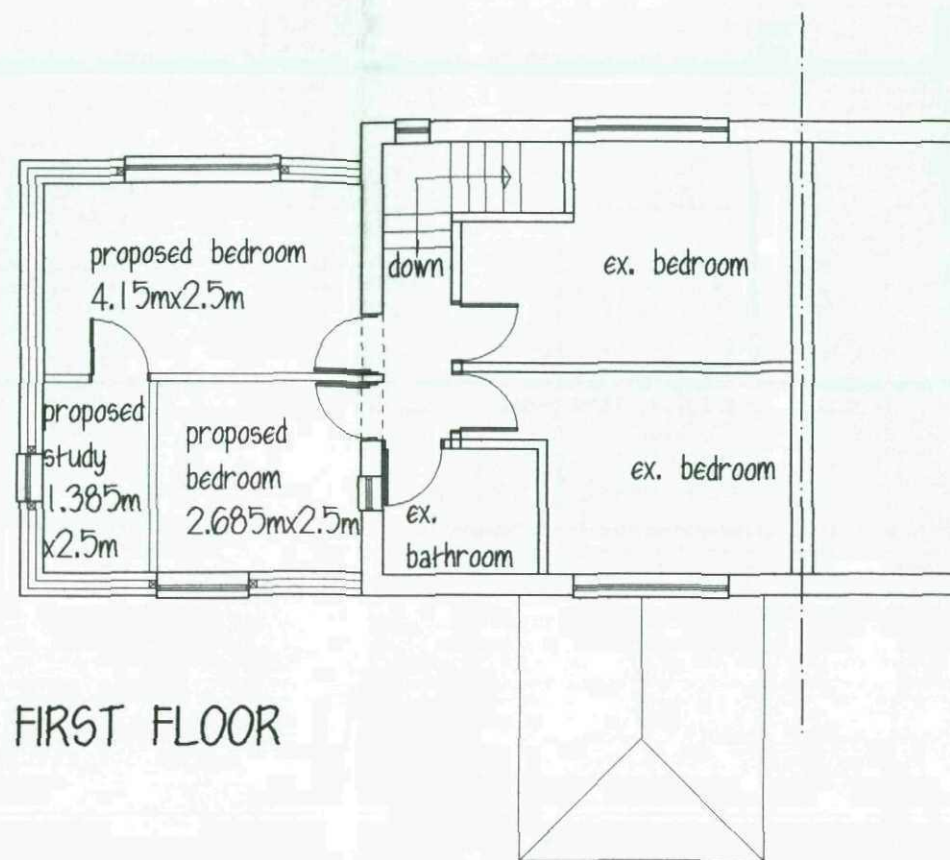

FIRST FLOOR

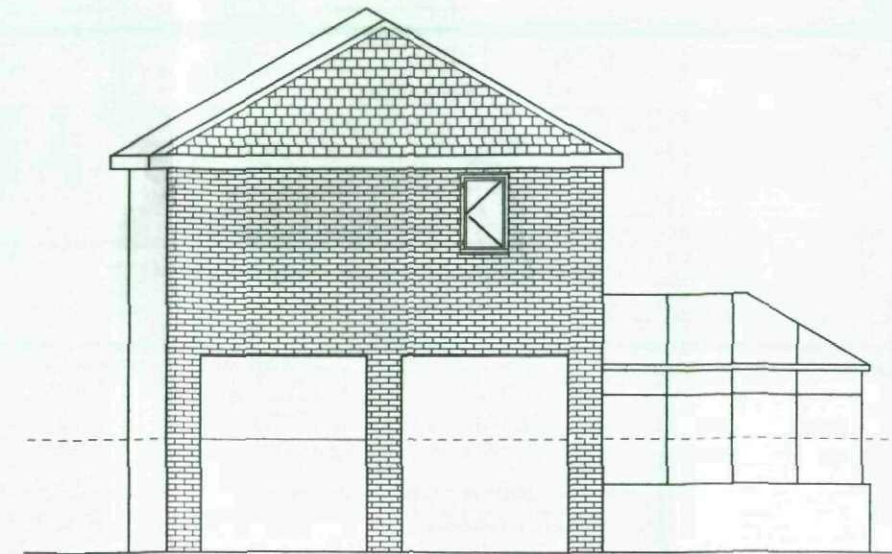

SIDE ELEVATION

ROOF - slates to match existing
 WALLS - brickwork to match existing

Mr & Mrs A WILLMOT
 PROPOSED SIDE EXTENSION
 17 BURTON CRESCENT
 MONK BRETTON


PLAN & ELEVATION

1:100 FEB. 09

Peter Thompson

"Linwood"
 Barnsley Road
 Dodworth

Barnsley S75 3JR m. 07973251730
 e-mail peter-thompson@hotmail.co.uk

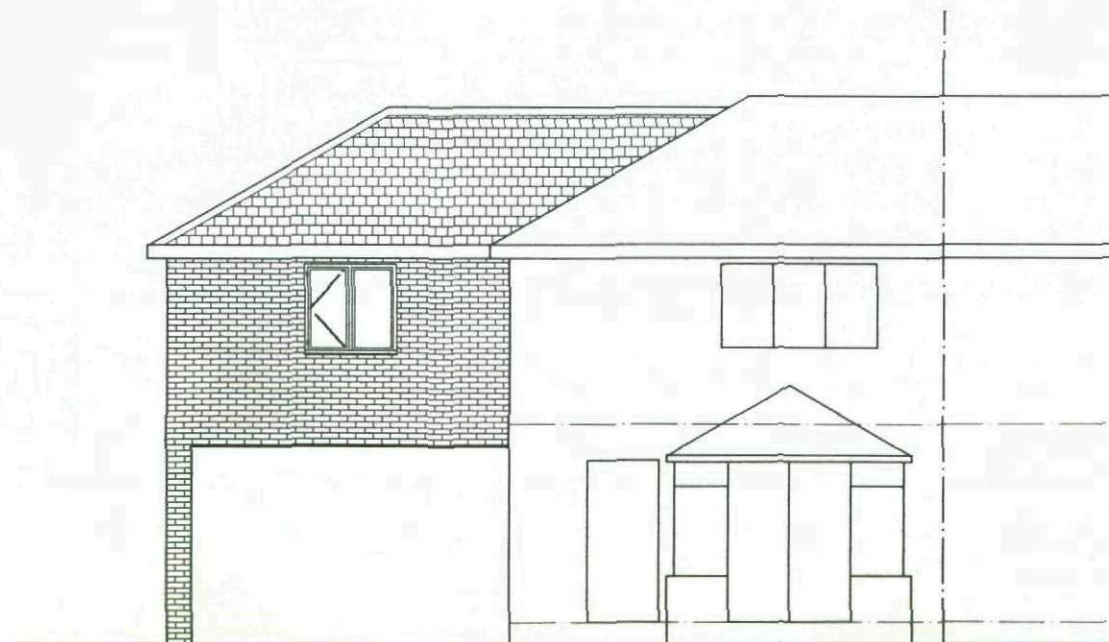

REAR ELEVATION



FRONT ELEVATION