


- Materials Key
1. Brickwork - Red Multi mix, Stock with recessed grey mortar joints
 2. Cast stone sills and cills
 3. Dark Grey window / doors
 4. Dark Grey framed all-weather doors
 5. Dark Grey hand-painted steel, suitable to pitch
 6. Cast stone corbel detail
 7. Dark Grey rainwater goods
 8. Dark Grey garage door
 9. Rooflight

Proposed Elevation A
scale: 1:50


Proposed Elevation B
scale: 1:50

Proposed Elevation C
scale: 1:50


Proposed Elevation D
scale: 1:50

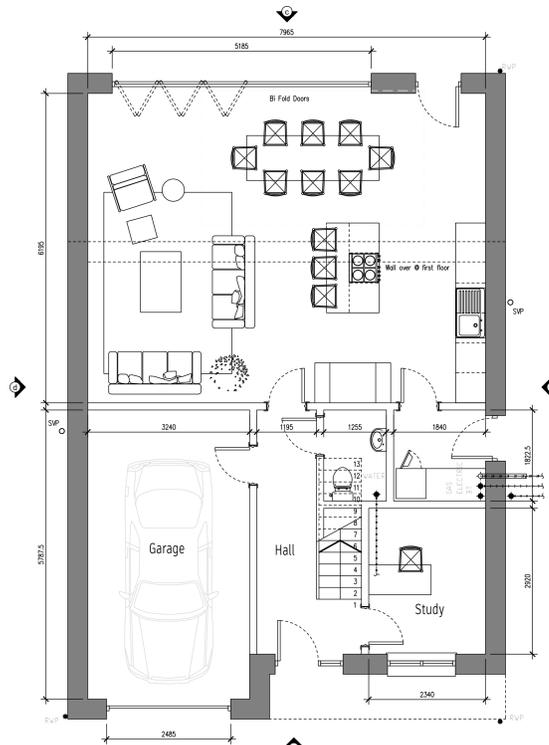


Proposed Ground Floor Plan
scale: 1:50

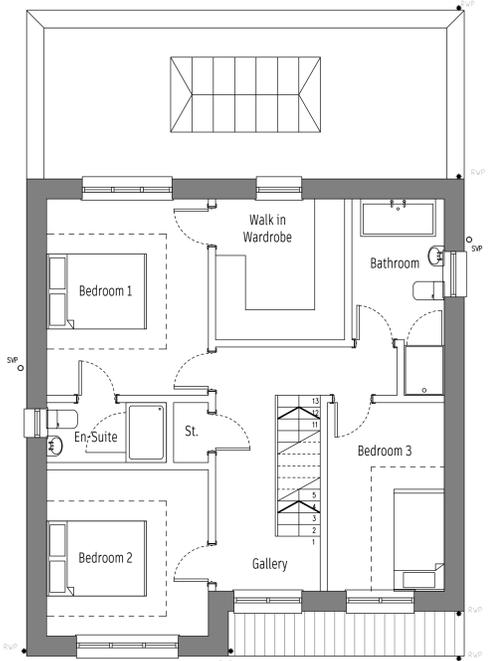

Proposed First Floor Plan
scale: 1:50

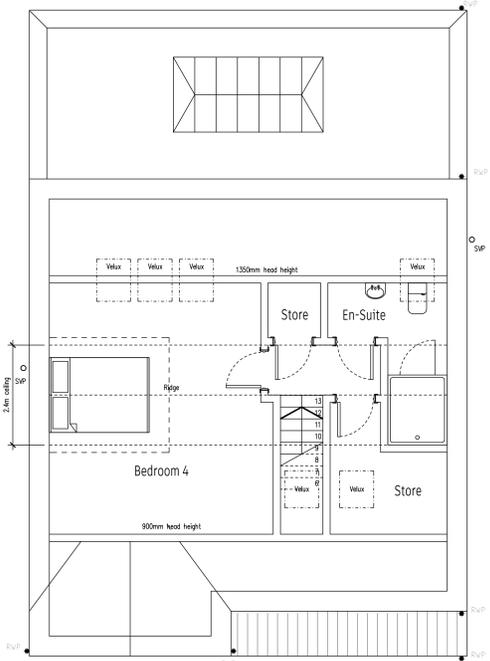

Proposed Second Floor Plan
scale: 1:50

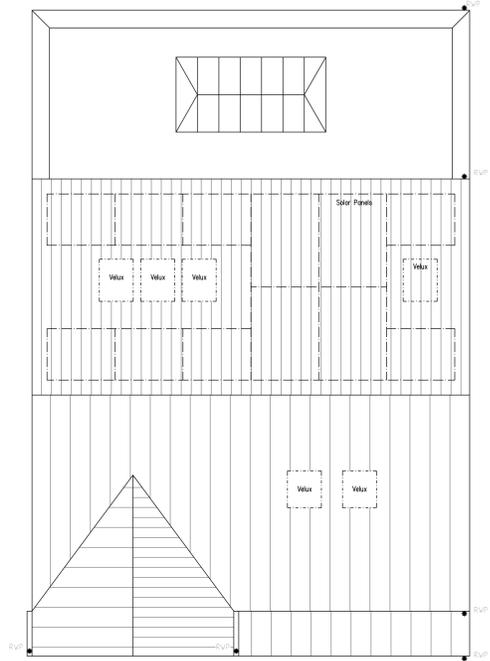

Proposed Roof Plan
scale: 1:50