

Notes:

Planning drawings, not to be used for construction or building regulation purposes

0 20m

Revision: A


Revision List:
A - 31.08.2010

Project Name: Racecommon Quarry

Drawing Title: Site & Landscape Plan


Drawing Number: 1014/TP/003

Scale at A1: 1:250 (1:500@A3)

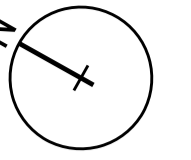

Date: 24.07.09

SEE LANDSCAPE & ECOLOGIST
CONSULTANTS DWGS & REPORTS
FOR FURTHER DETAIL

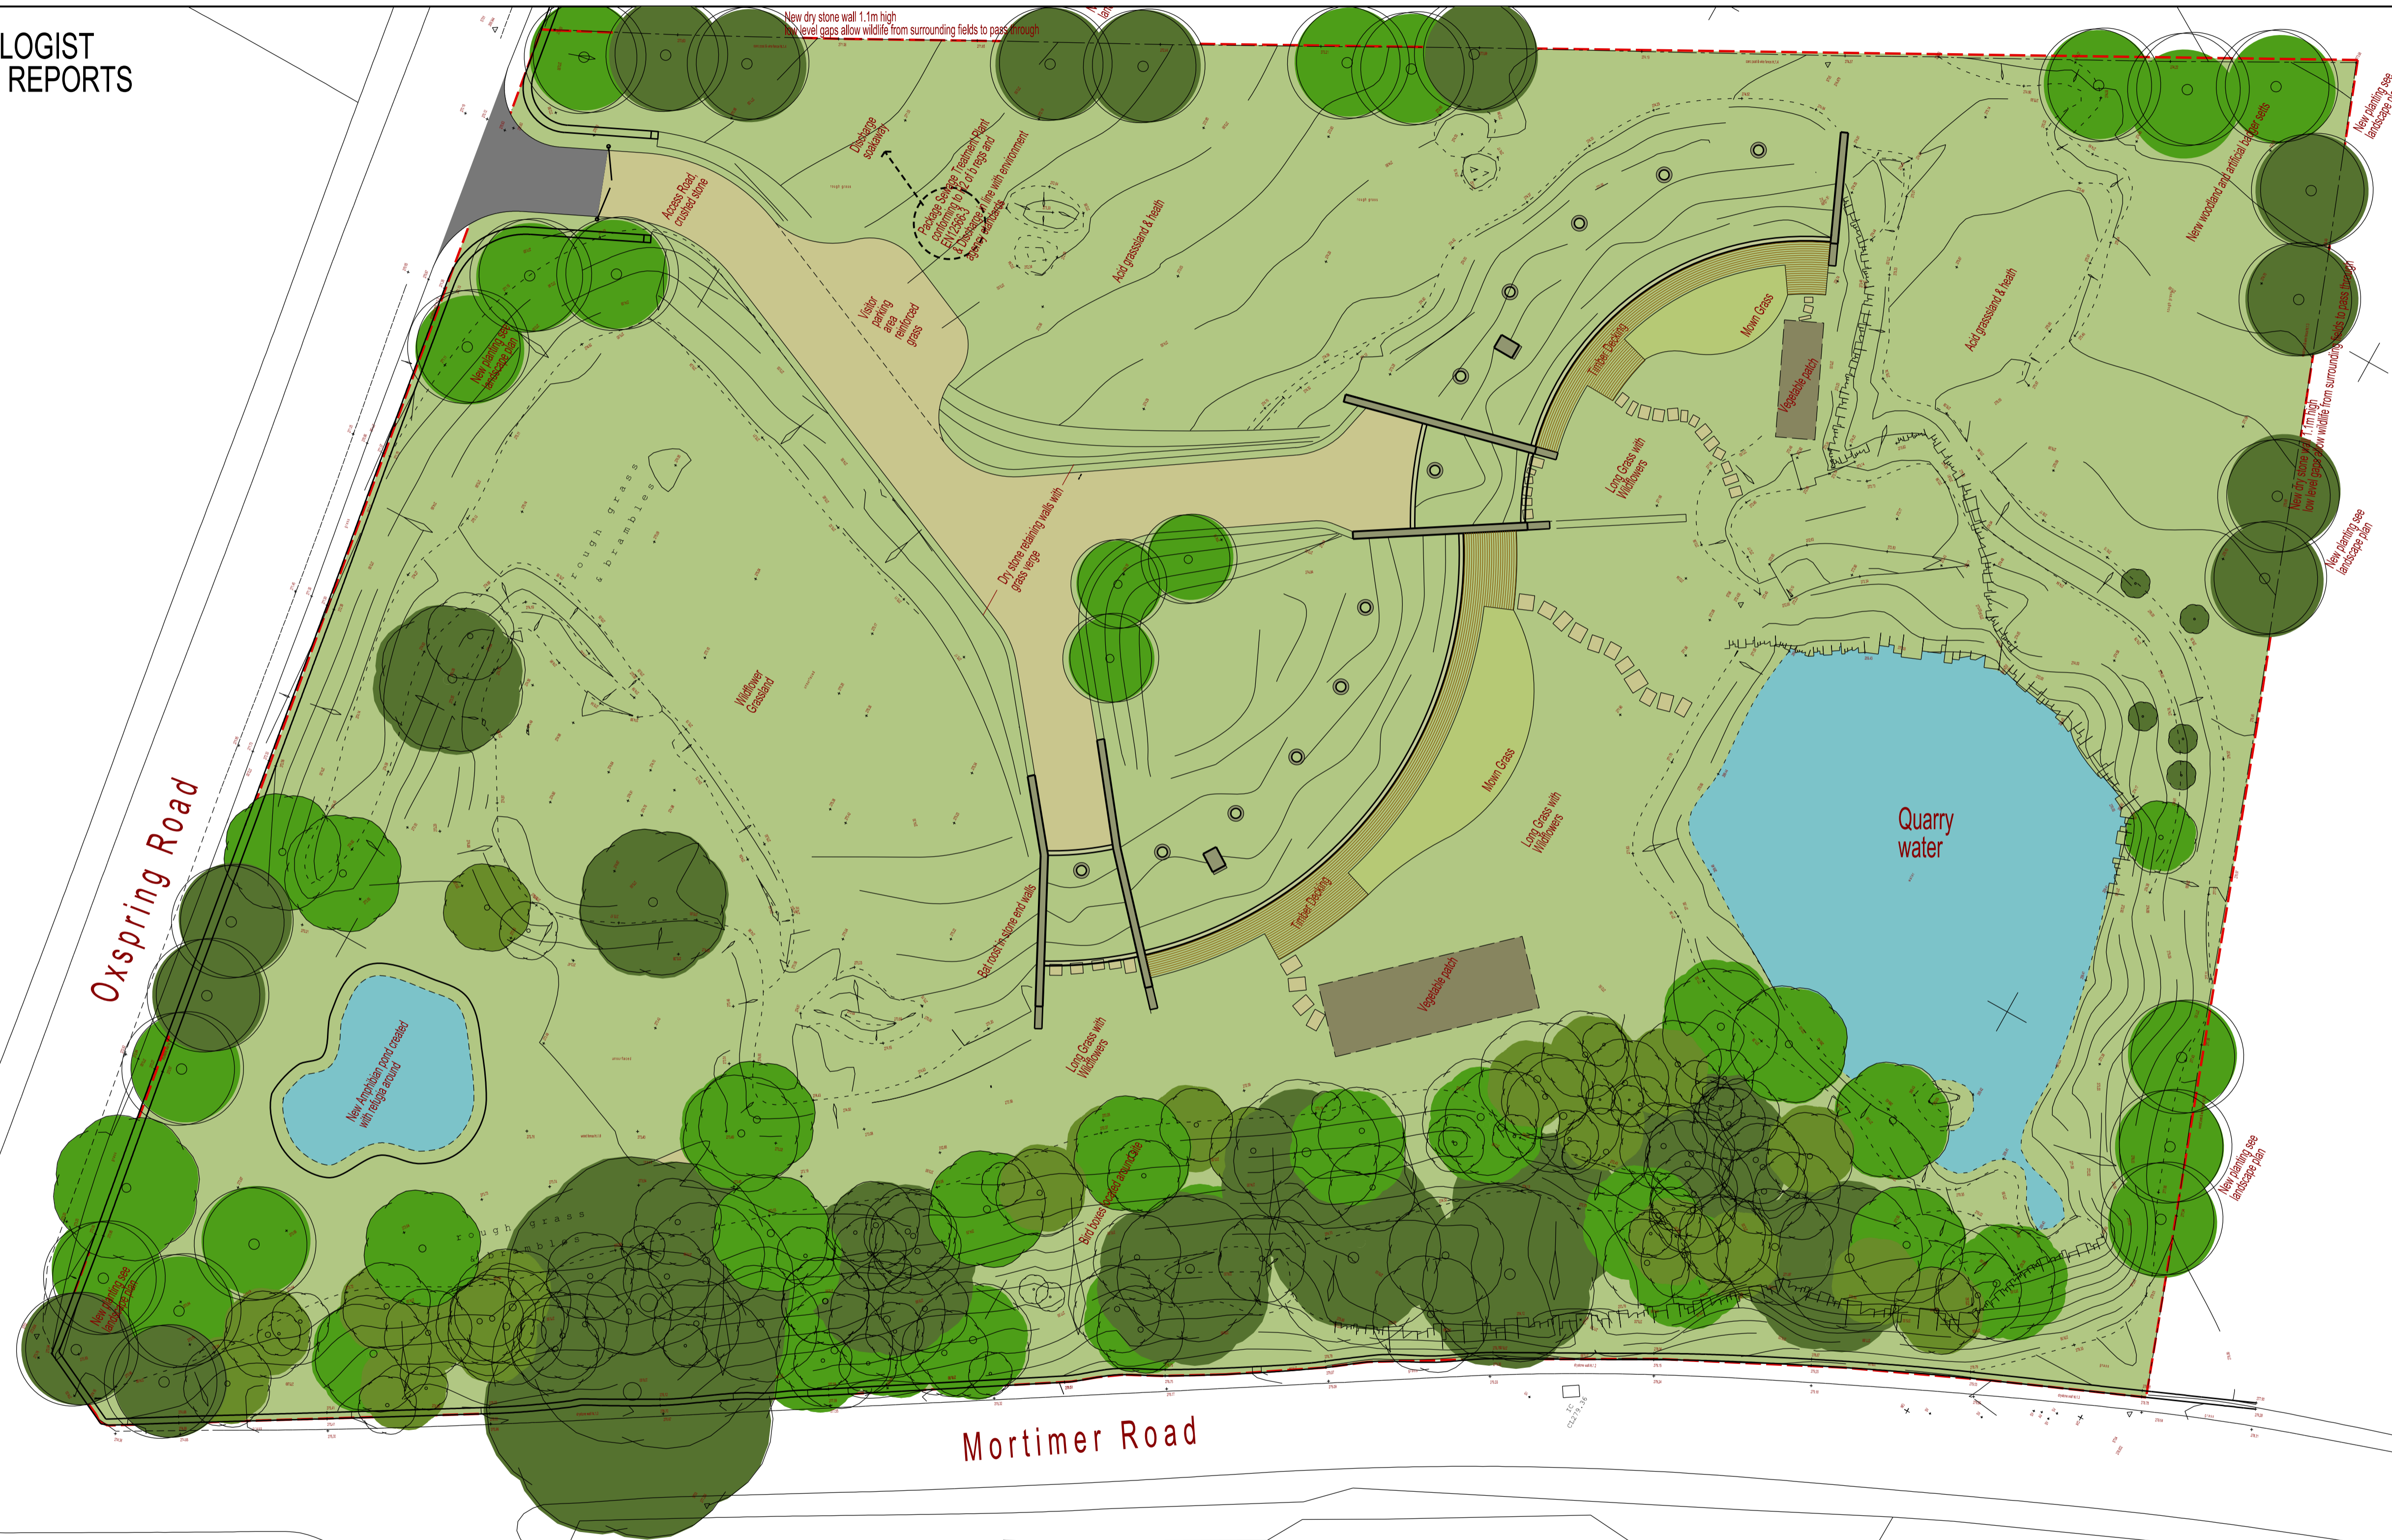

Water