


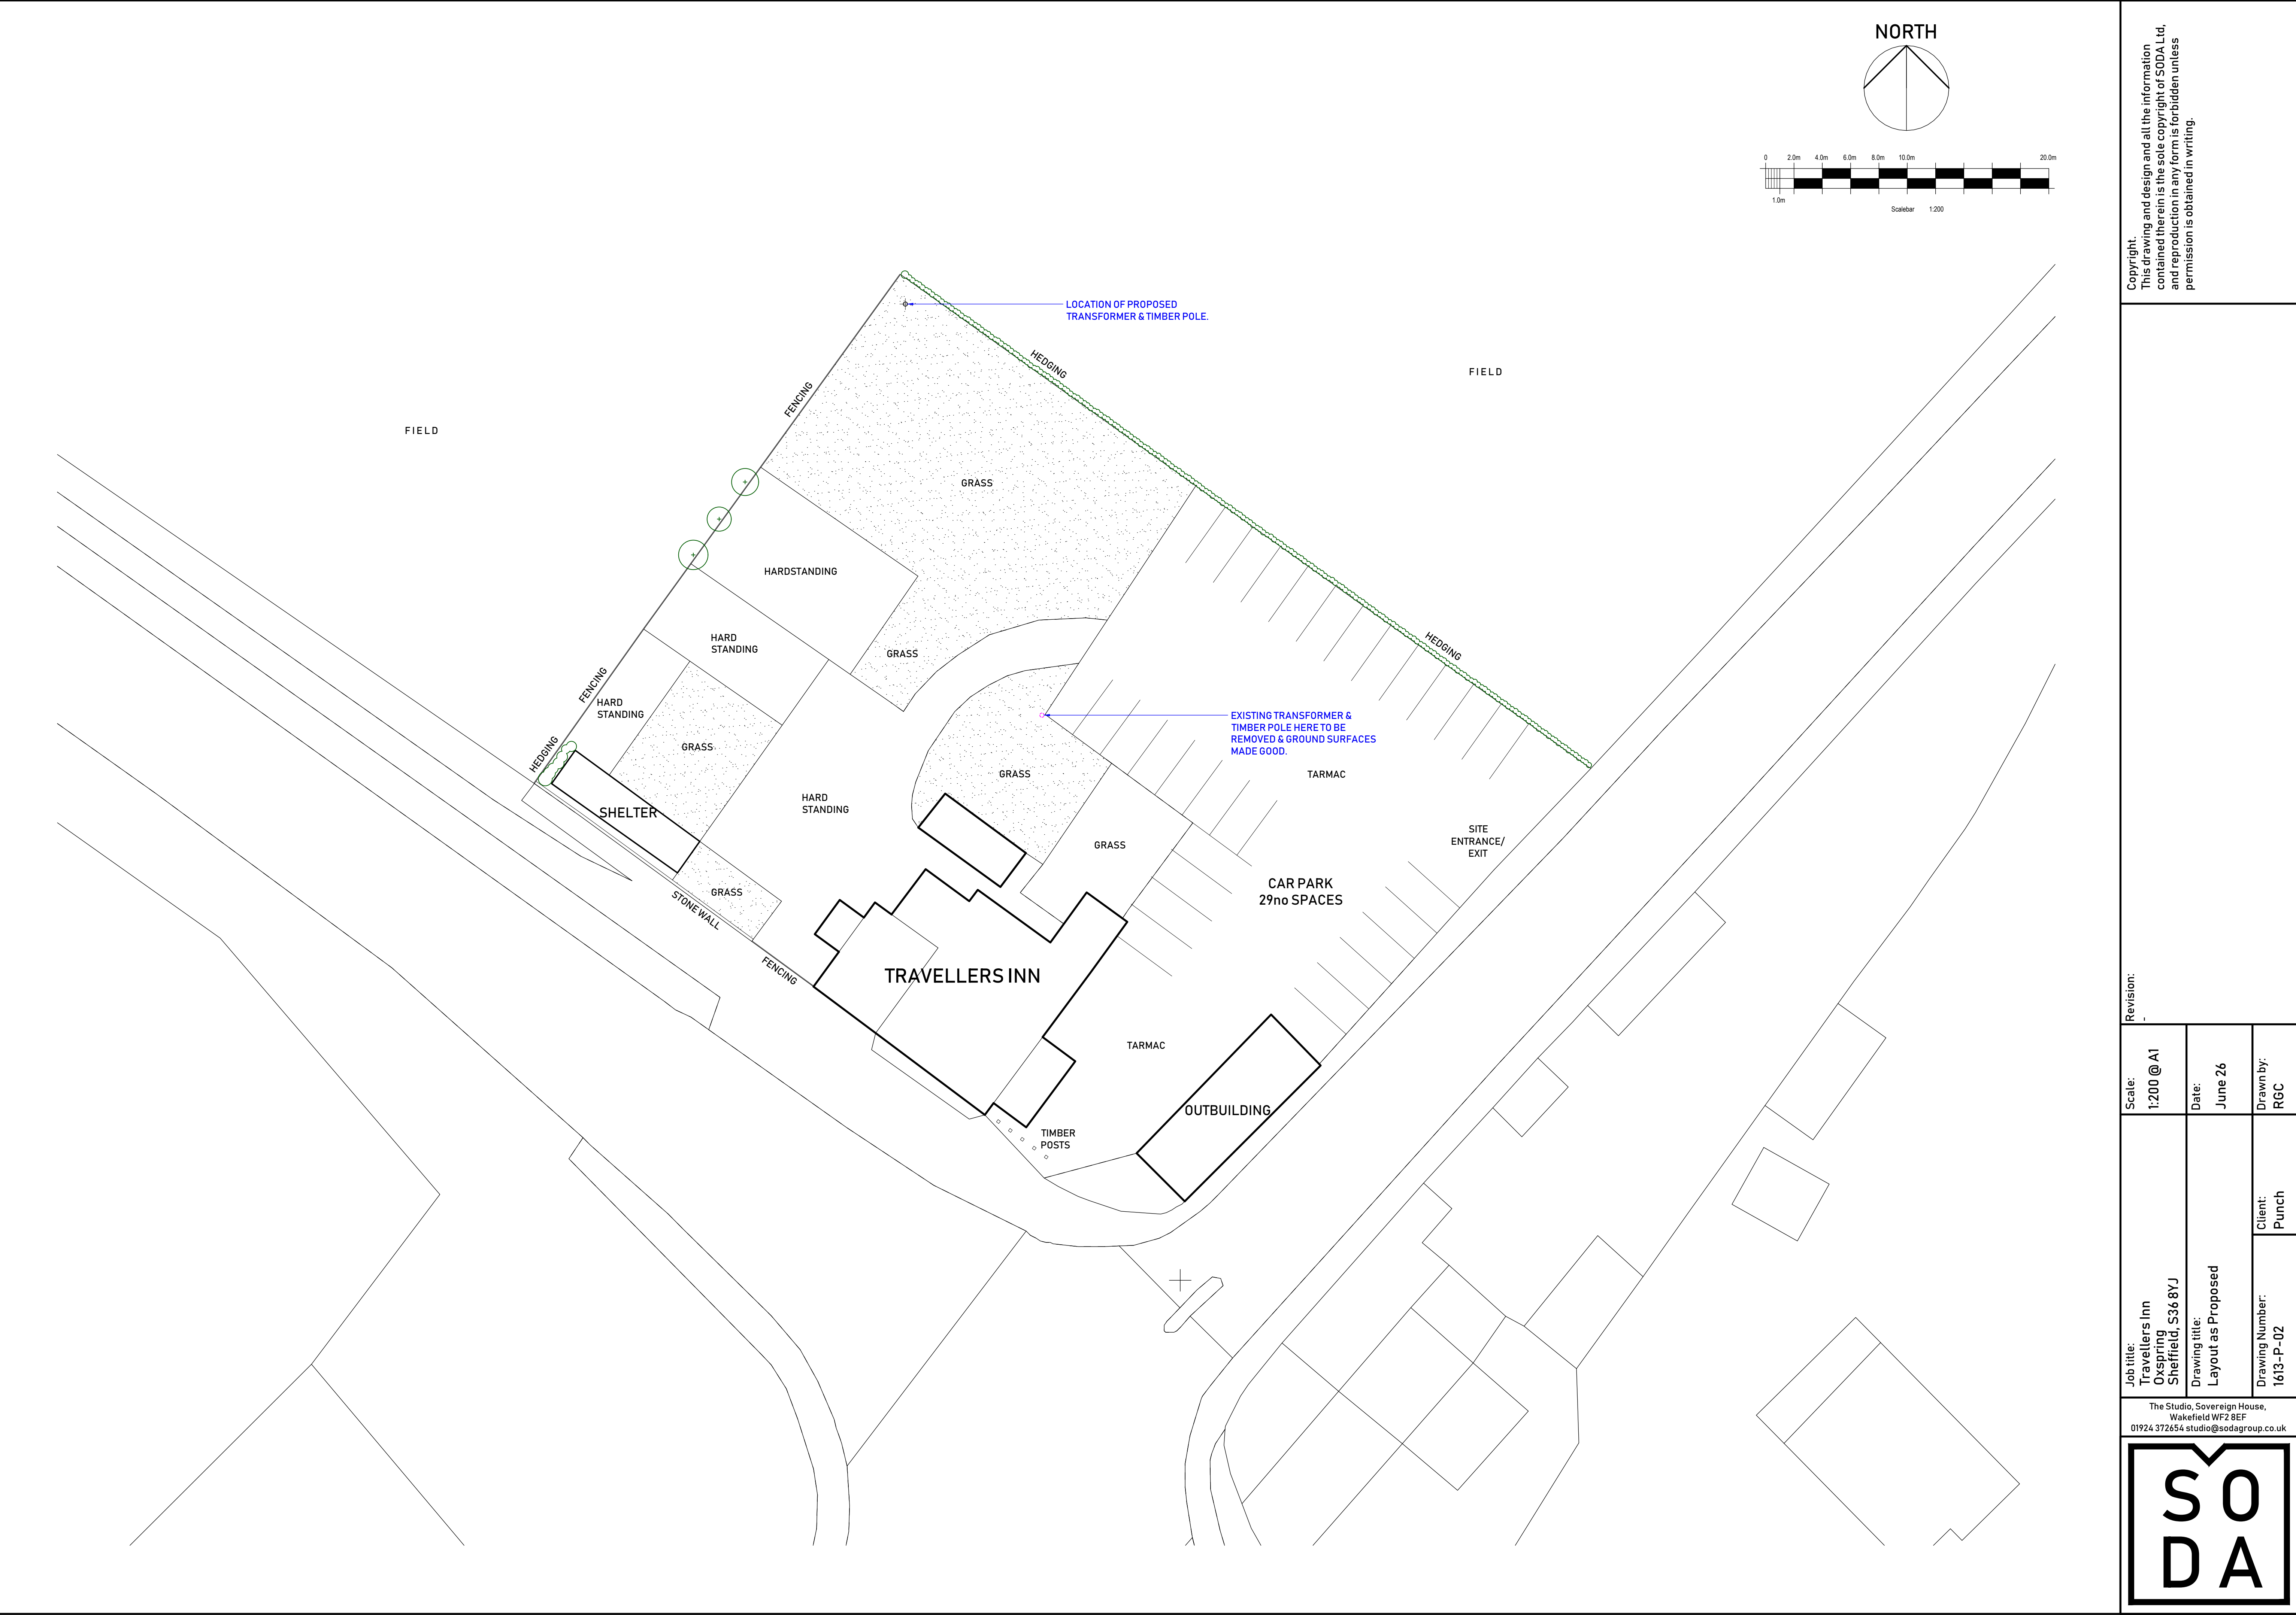

Copyright
This drawing and design and all the information
contained therein is the sole copyright of SODA Ltd.
and reproduction in any form is forbidden unless
permission is obtained in writing.

Revision:

Scale:
1:200 @ A1

Job title:
Travellers Inn
Oxspring, S36 8YJ
Drawing title:
Layout as Proposed

Date:
June 26

Client:
Punch

Drawn by:
RGC

Drawing Number:
1613-P-02

The Studio, Sovereign House,
Wakefield WF2 8EF
01924 372654 studio@sodagroup.co.uk

