

Scale 1:50


Hoodlands Farm, Fulshaw Lane Penistone, Sheffield

Approximate Gross Internal Area


Main House = 2797 Sq Ft/260 Sq M

Garages = 1414 Sq Ft/131 Sq M



Stables & Hay Store = 3914 Sq Ft/364 Sq M

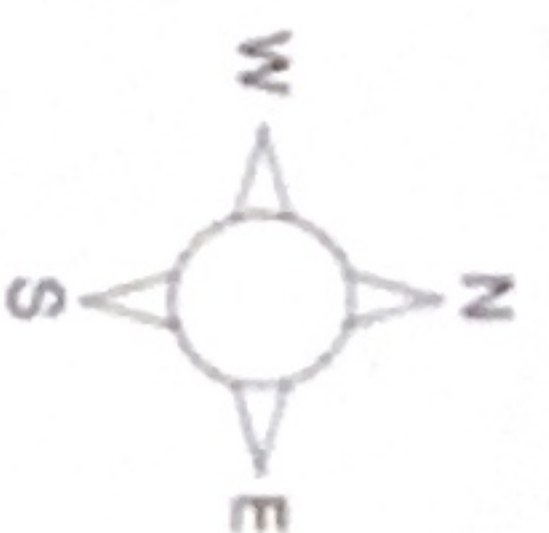


First Floor

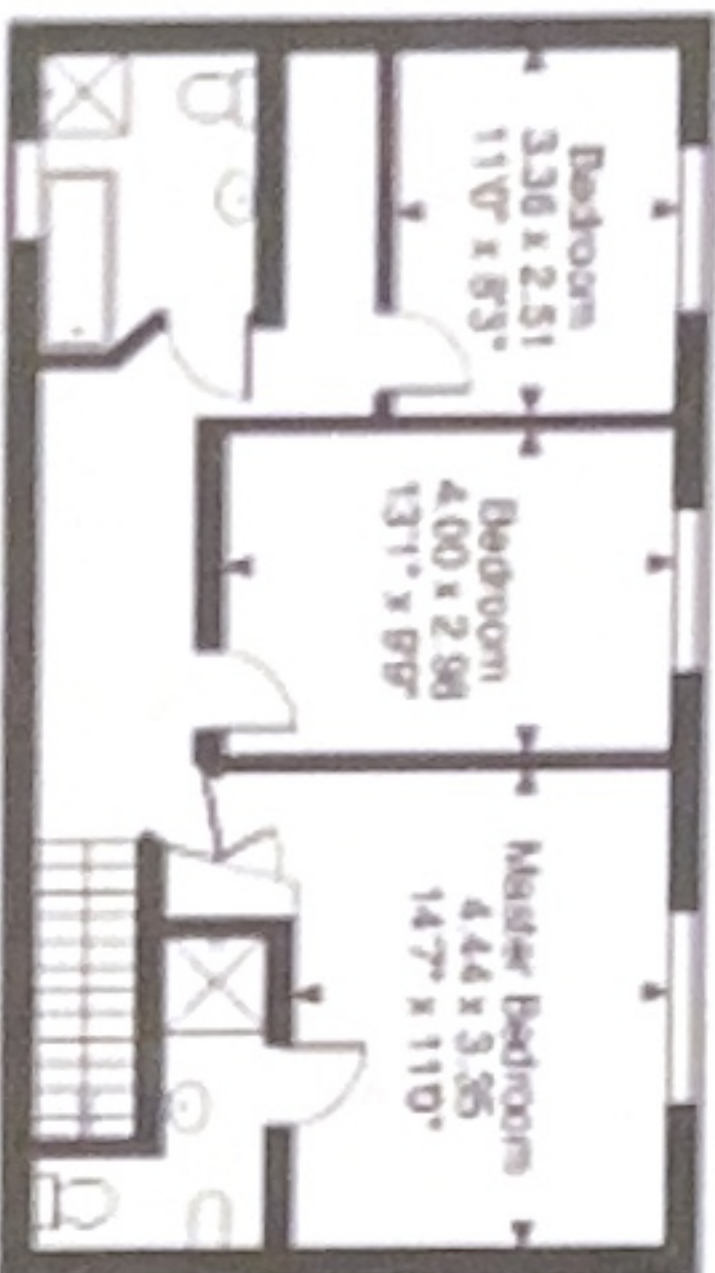

Ground Floor

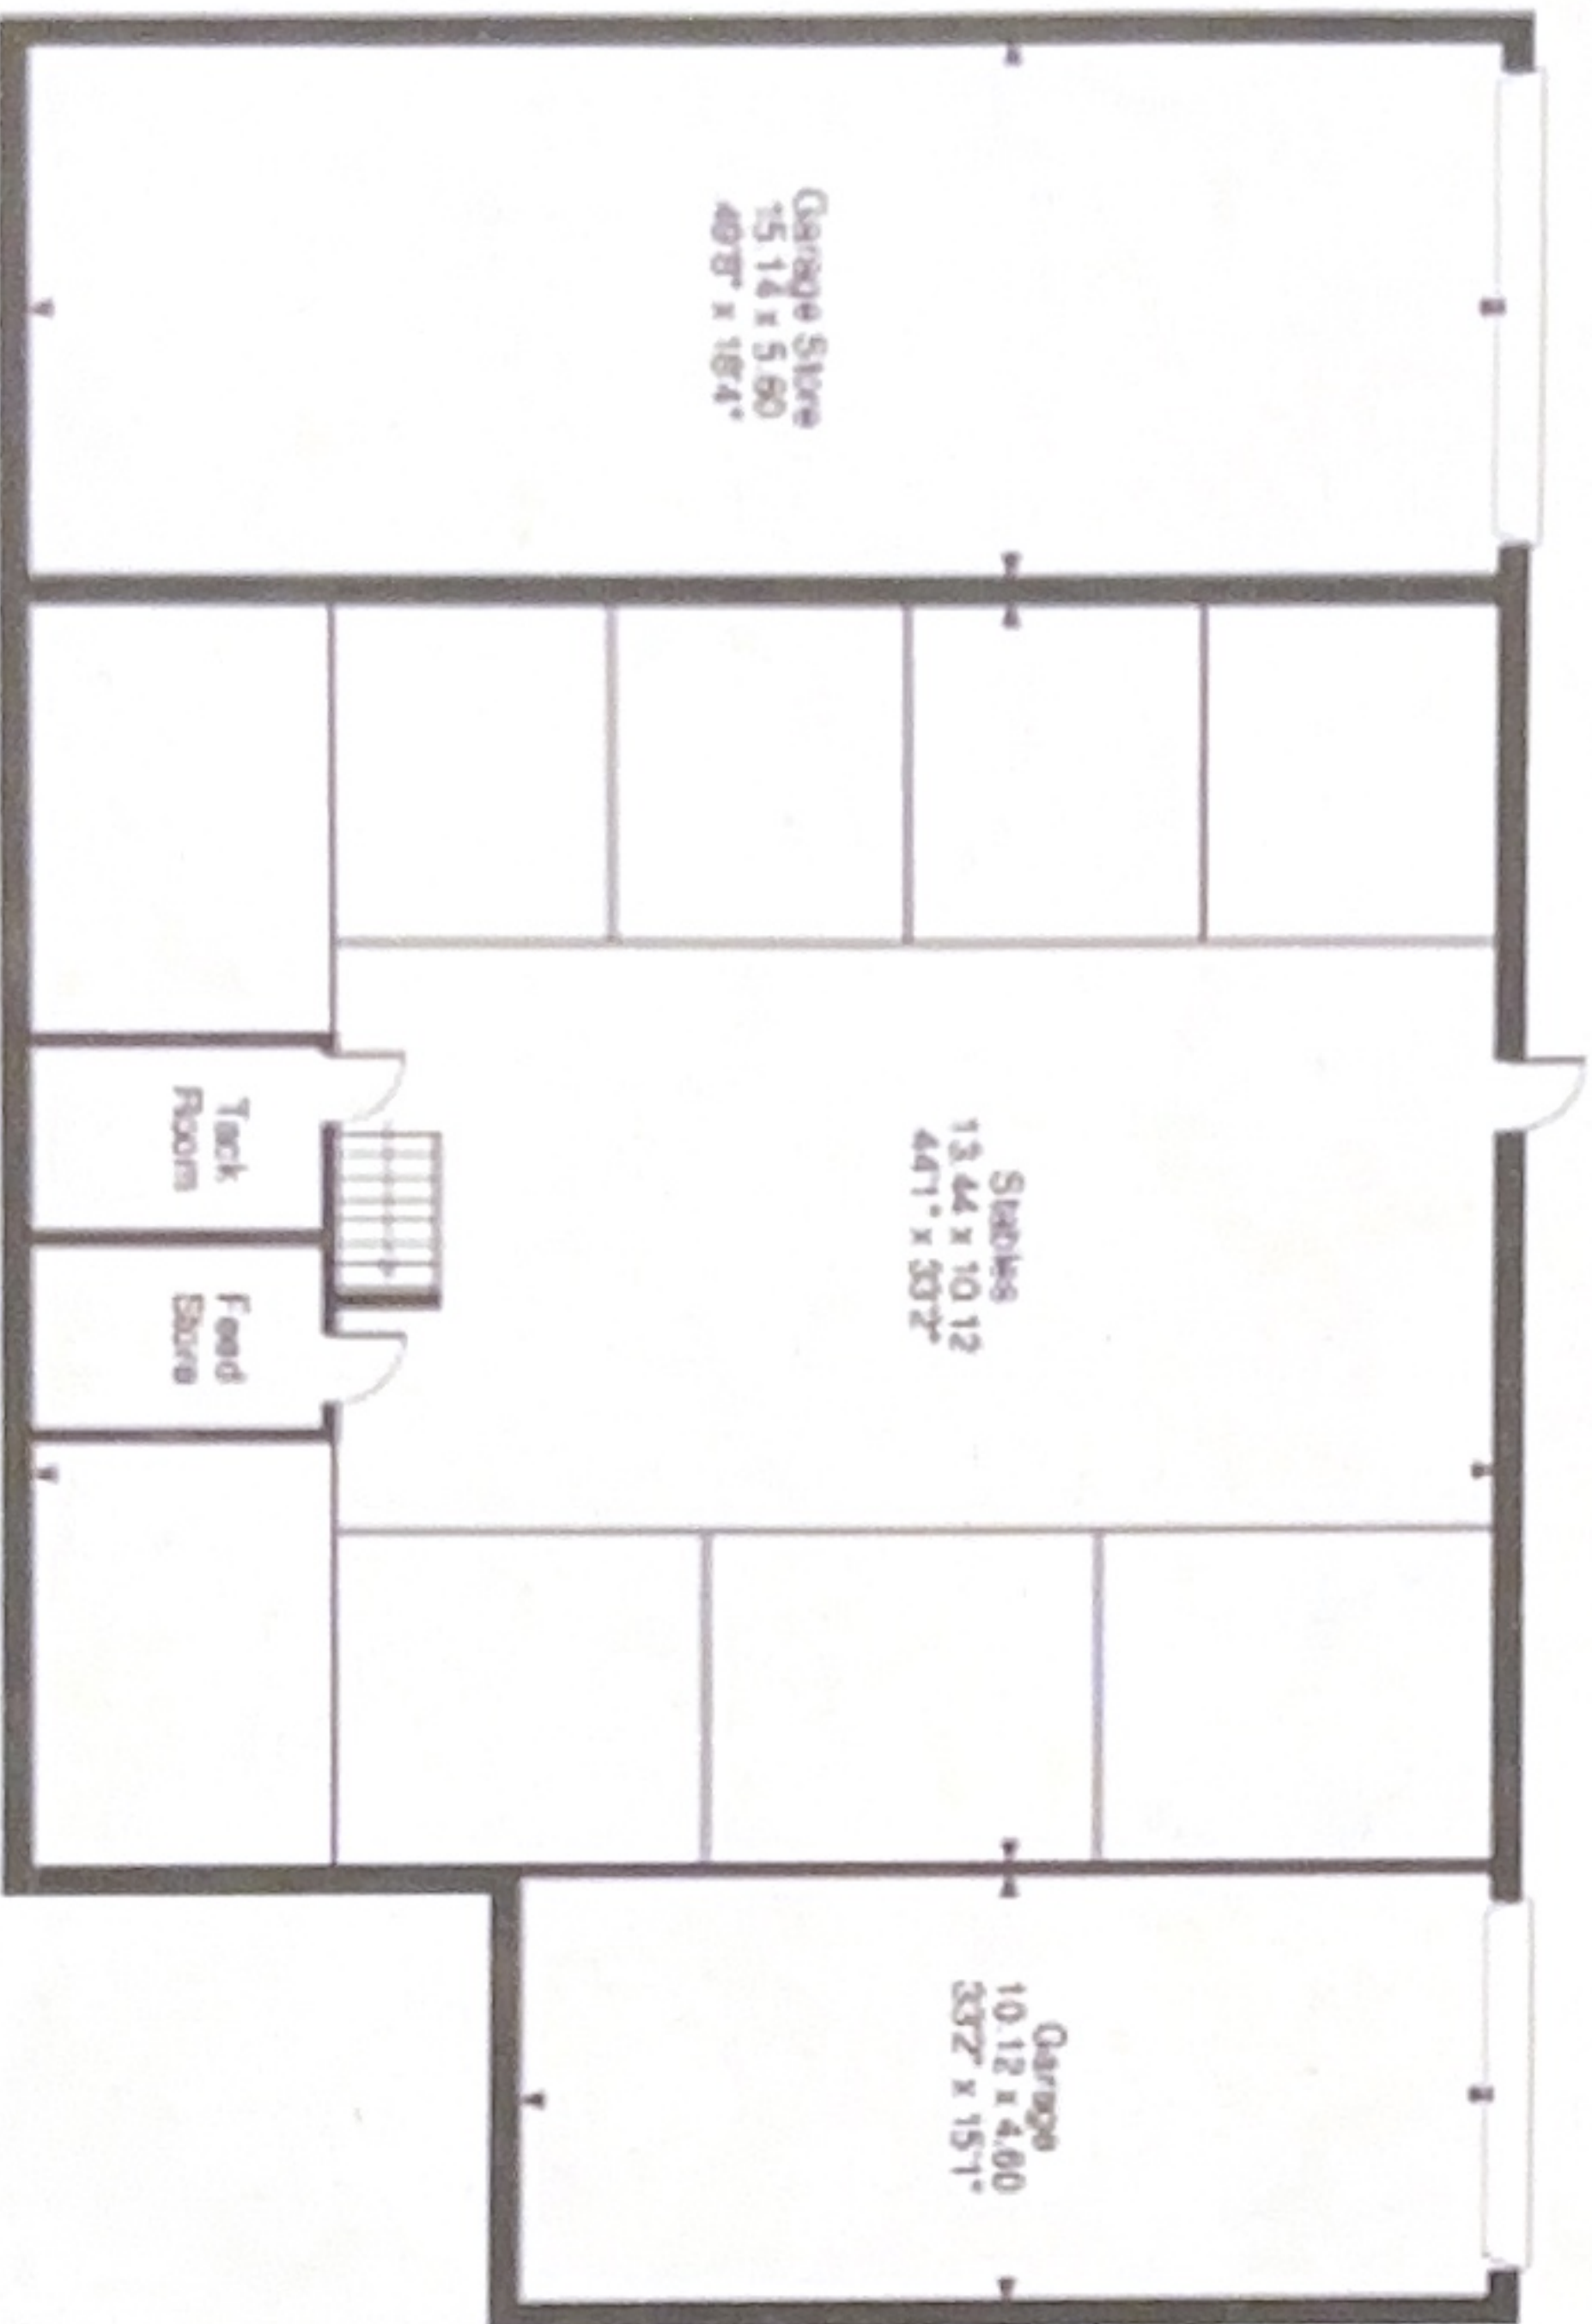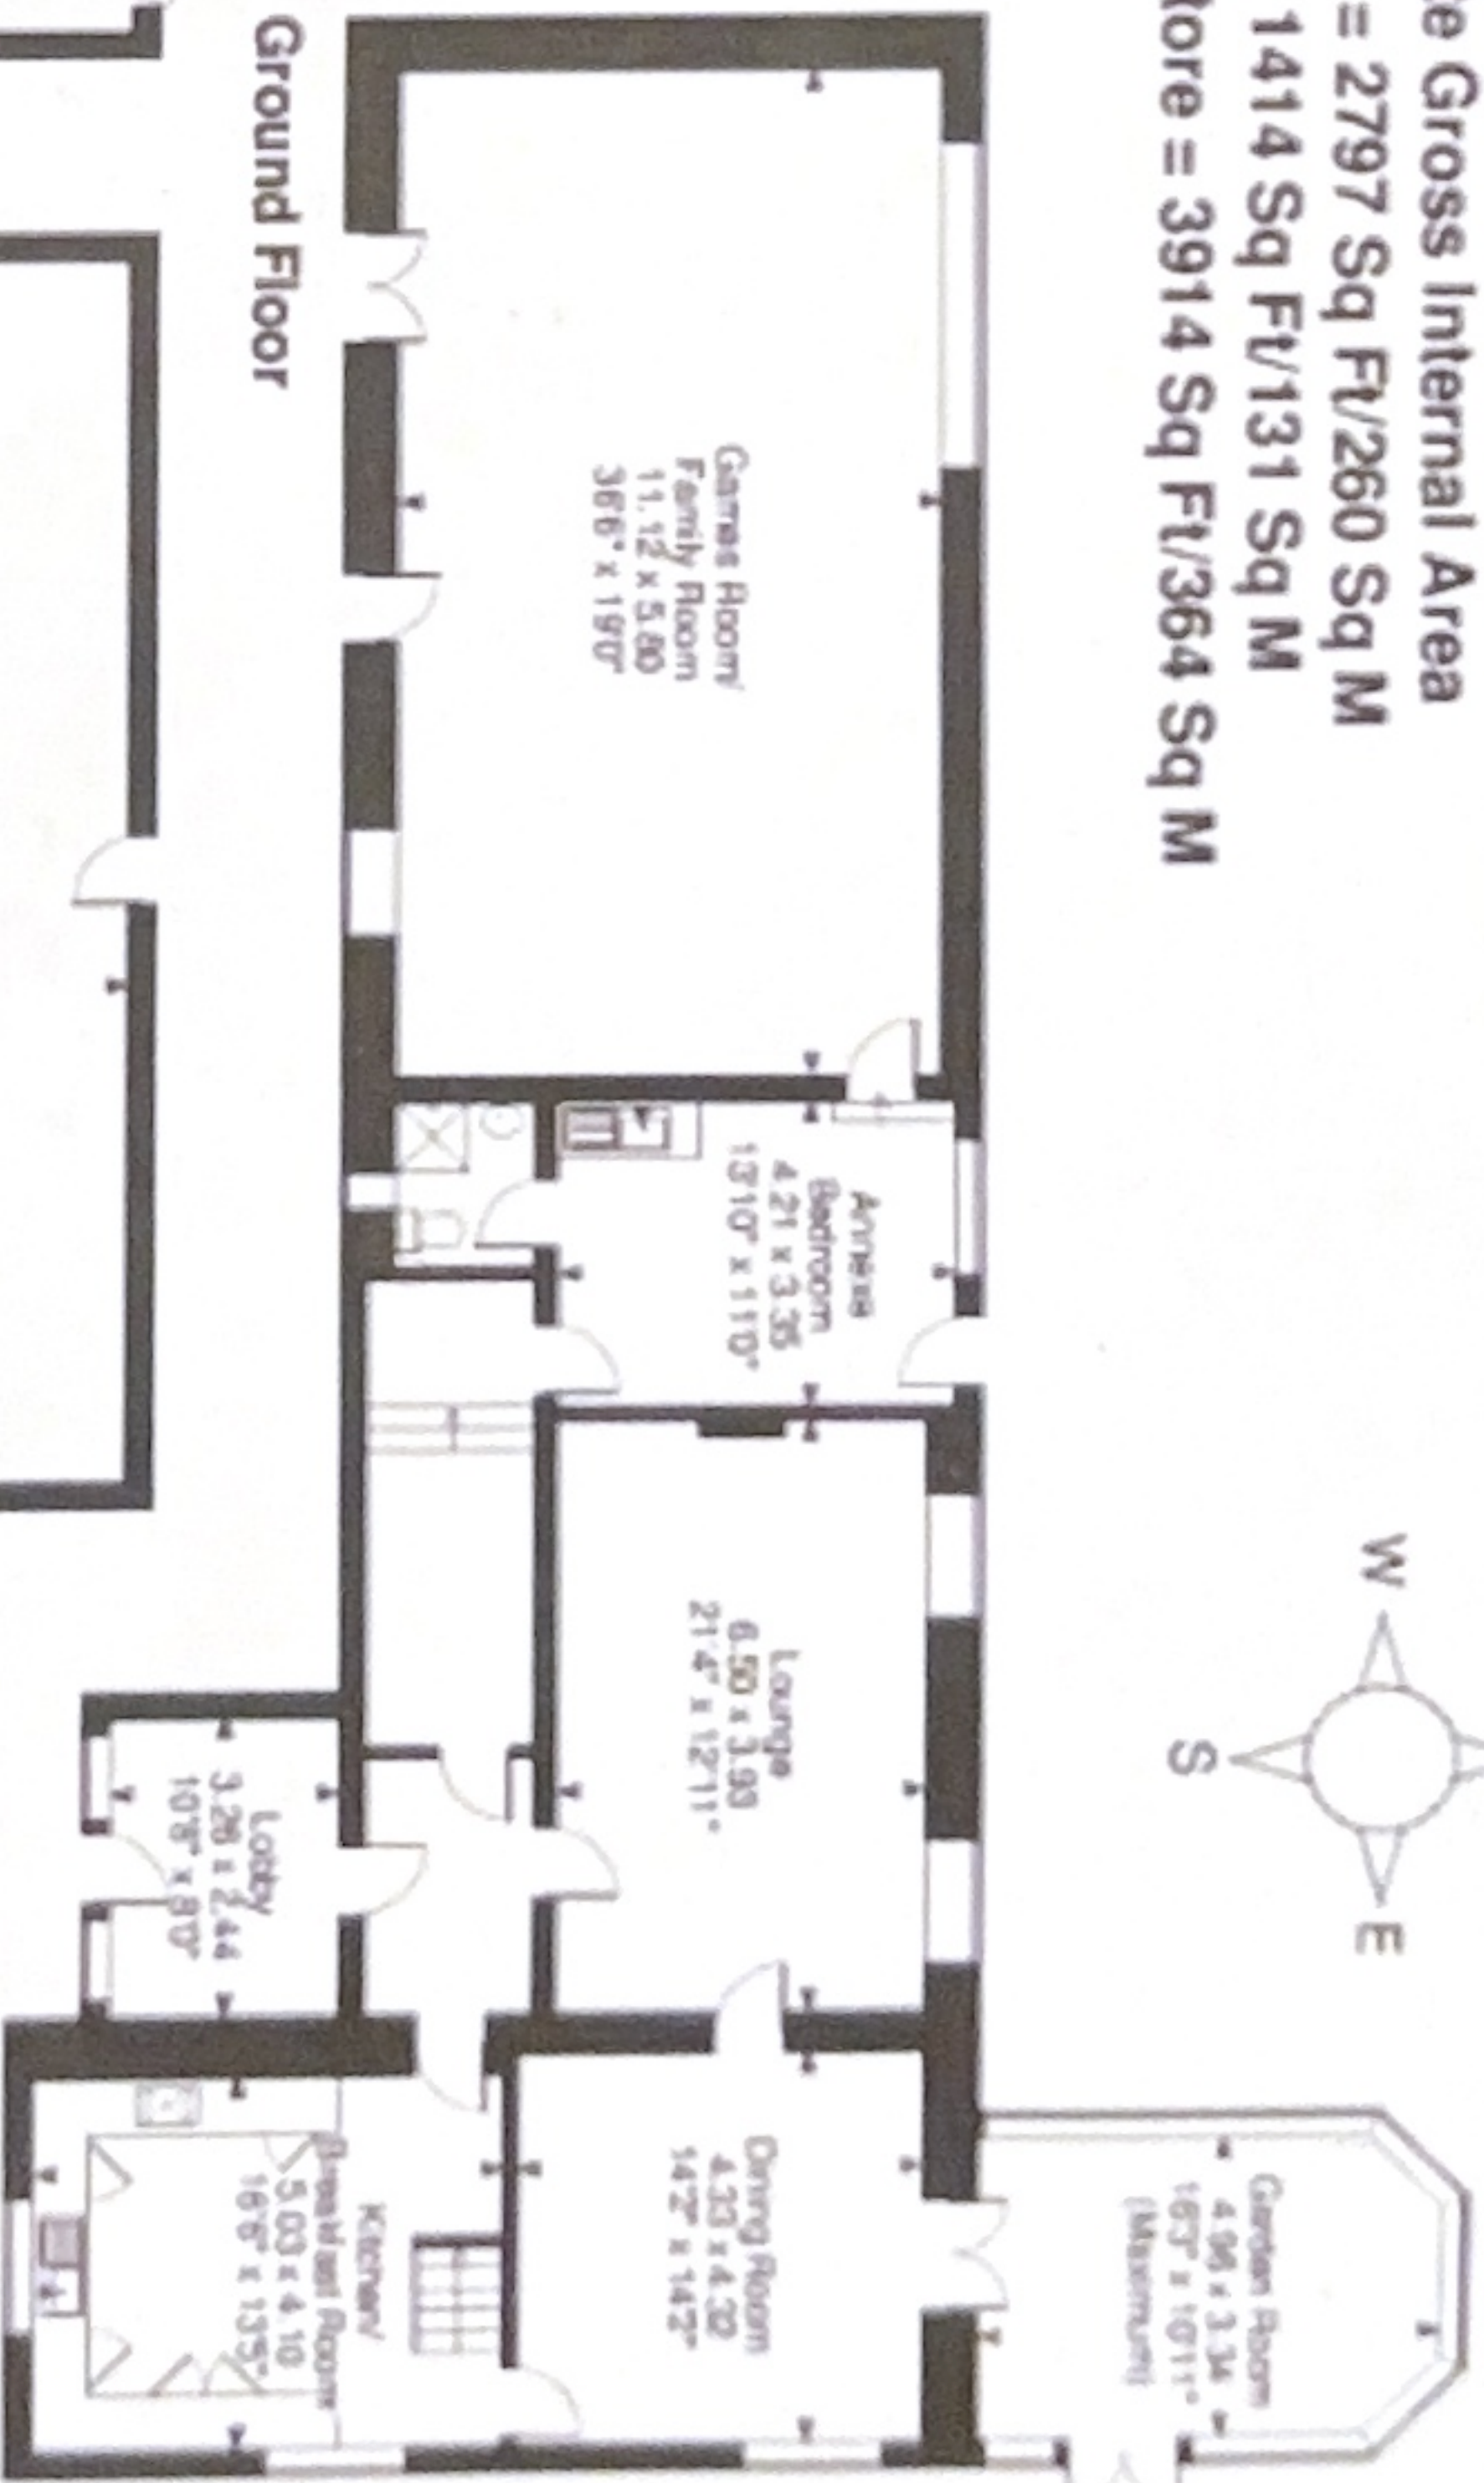

Floor Above Stables

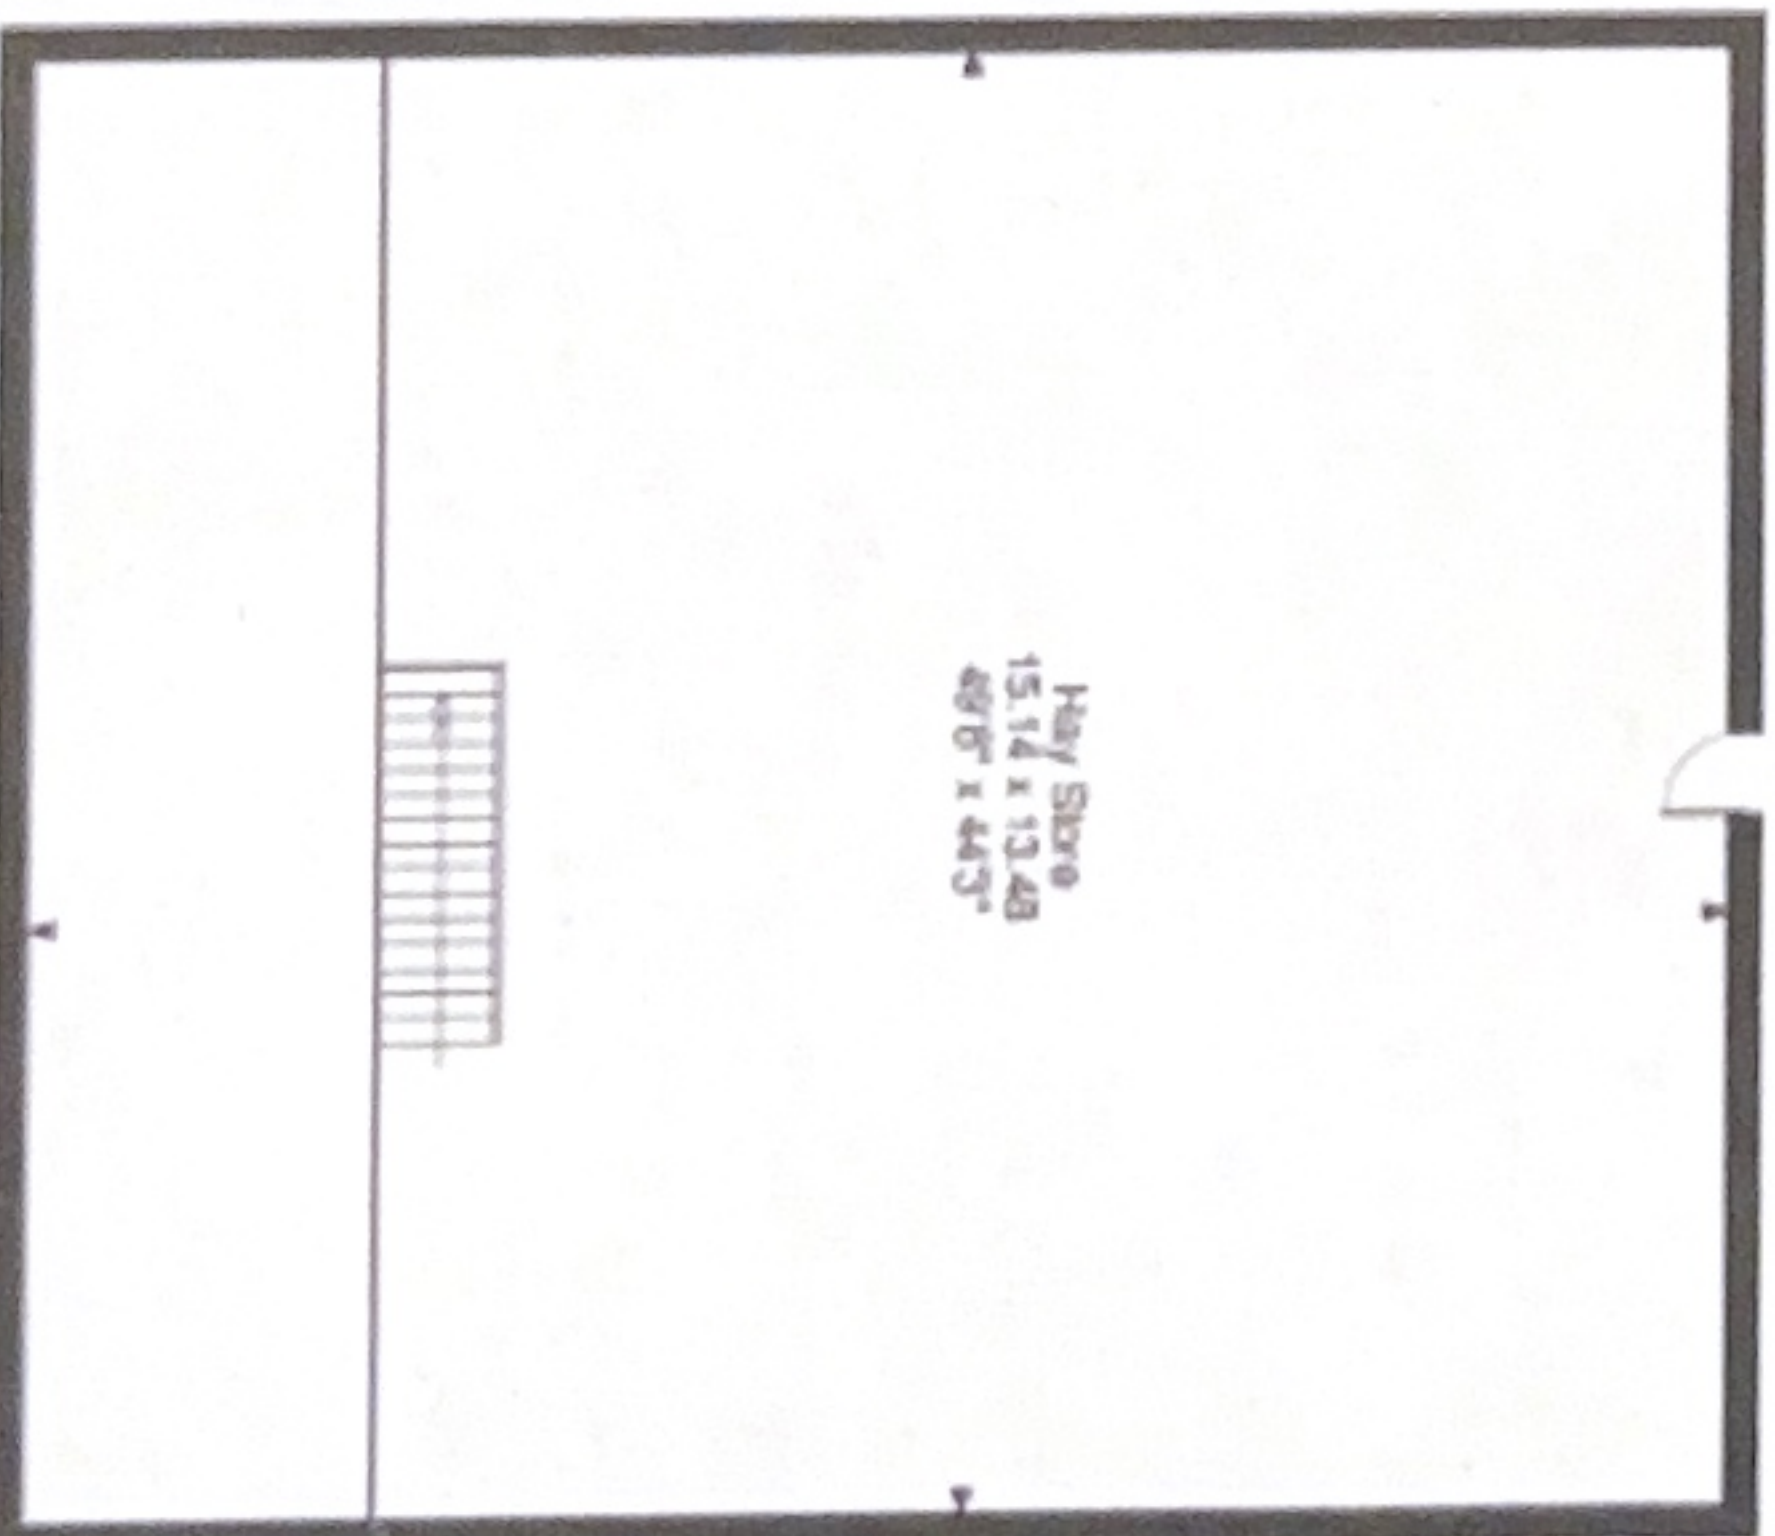

Scale 1:50


Hoodlands Farm, Fulshaw Lane Penistone, Sheffield

Approximate Gross Internal Area


Main House = 2797 Sq Ft/250 Sq M

Garages = 1414 Sq Ft/131 Sq M



Stables & Hay Store = 3914 Sq Ft/364 Sq M

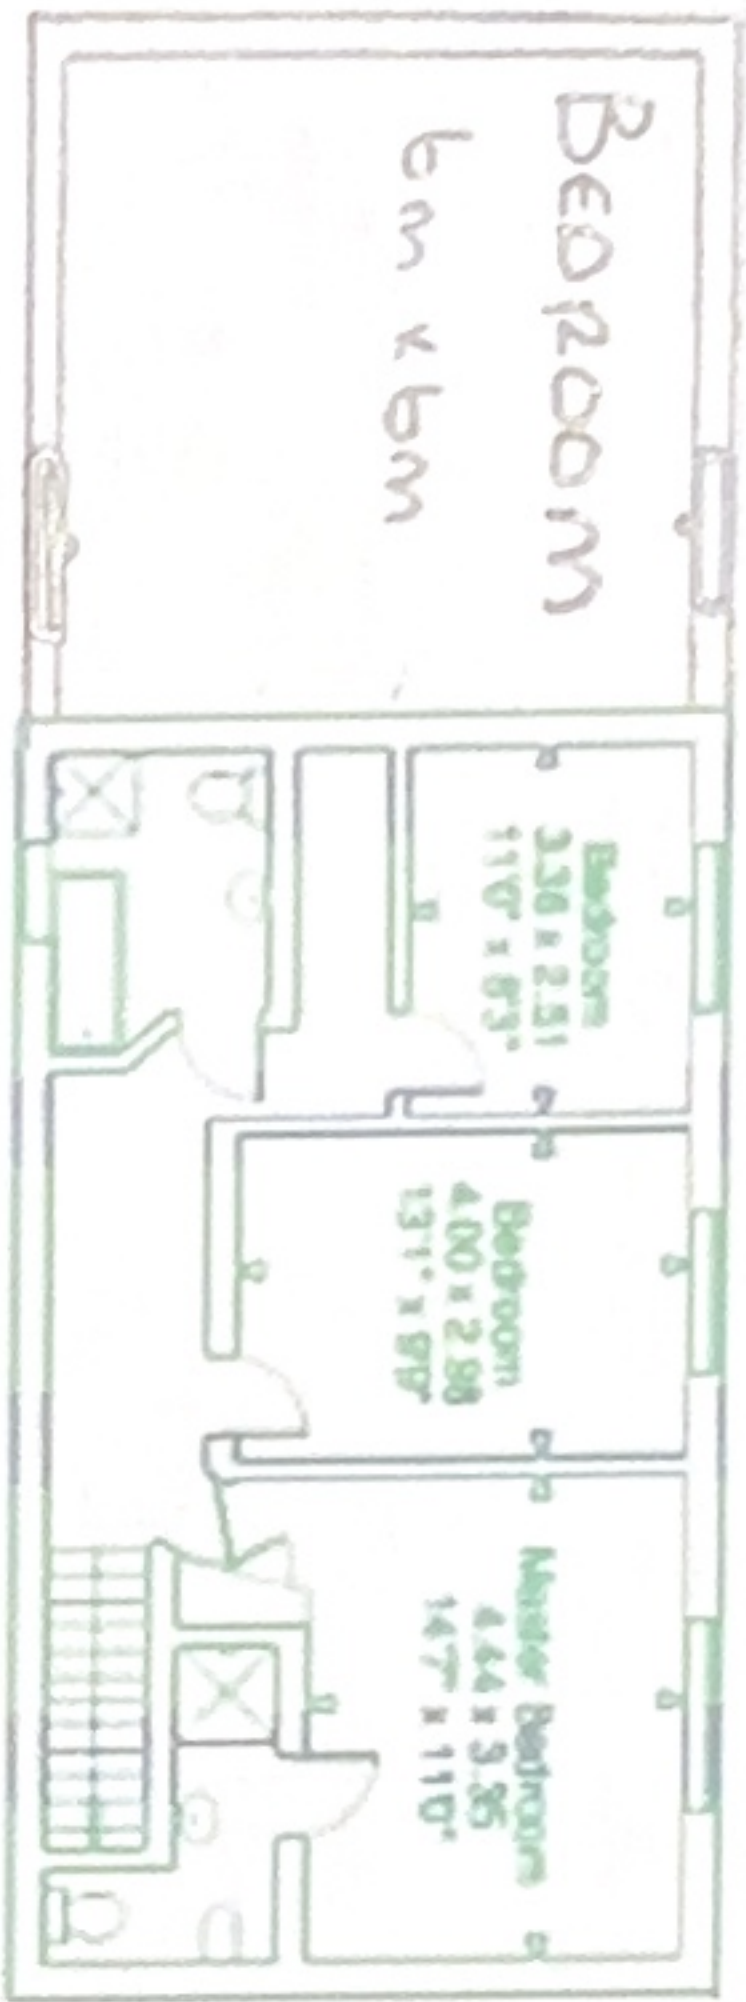

First Floor

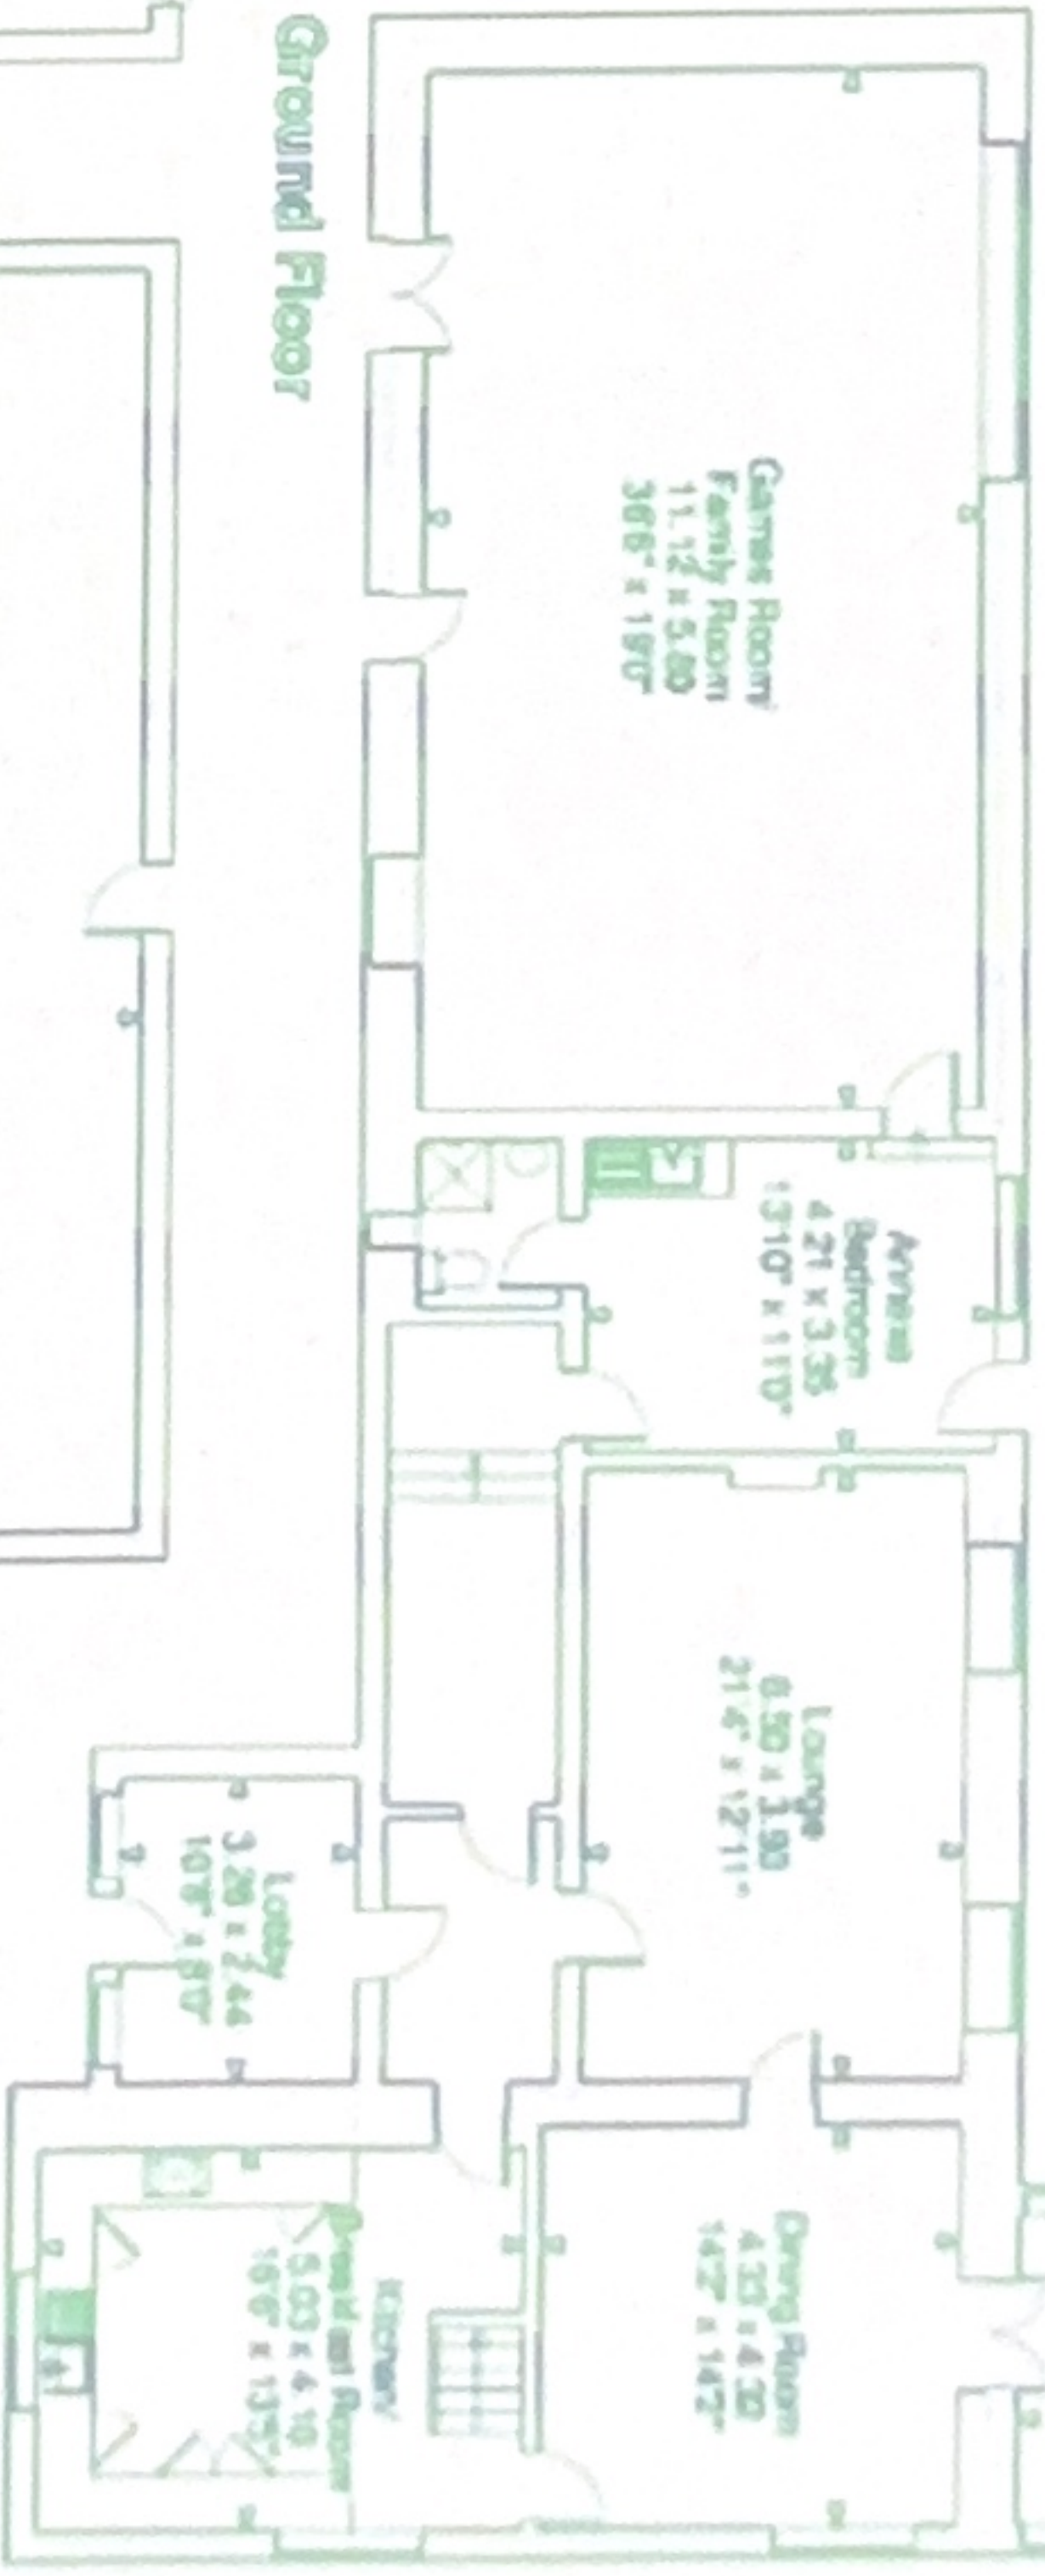

Ground Floor

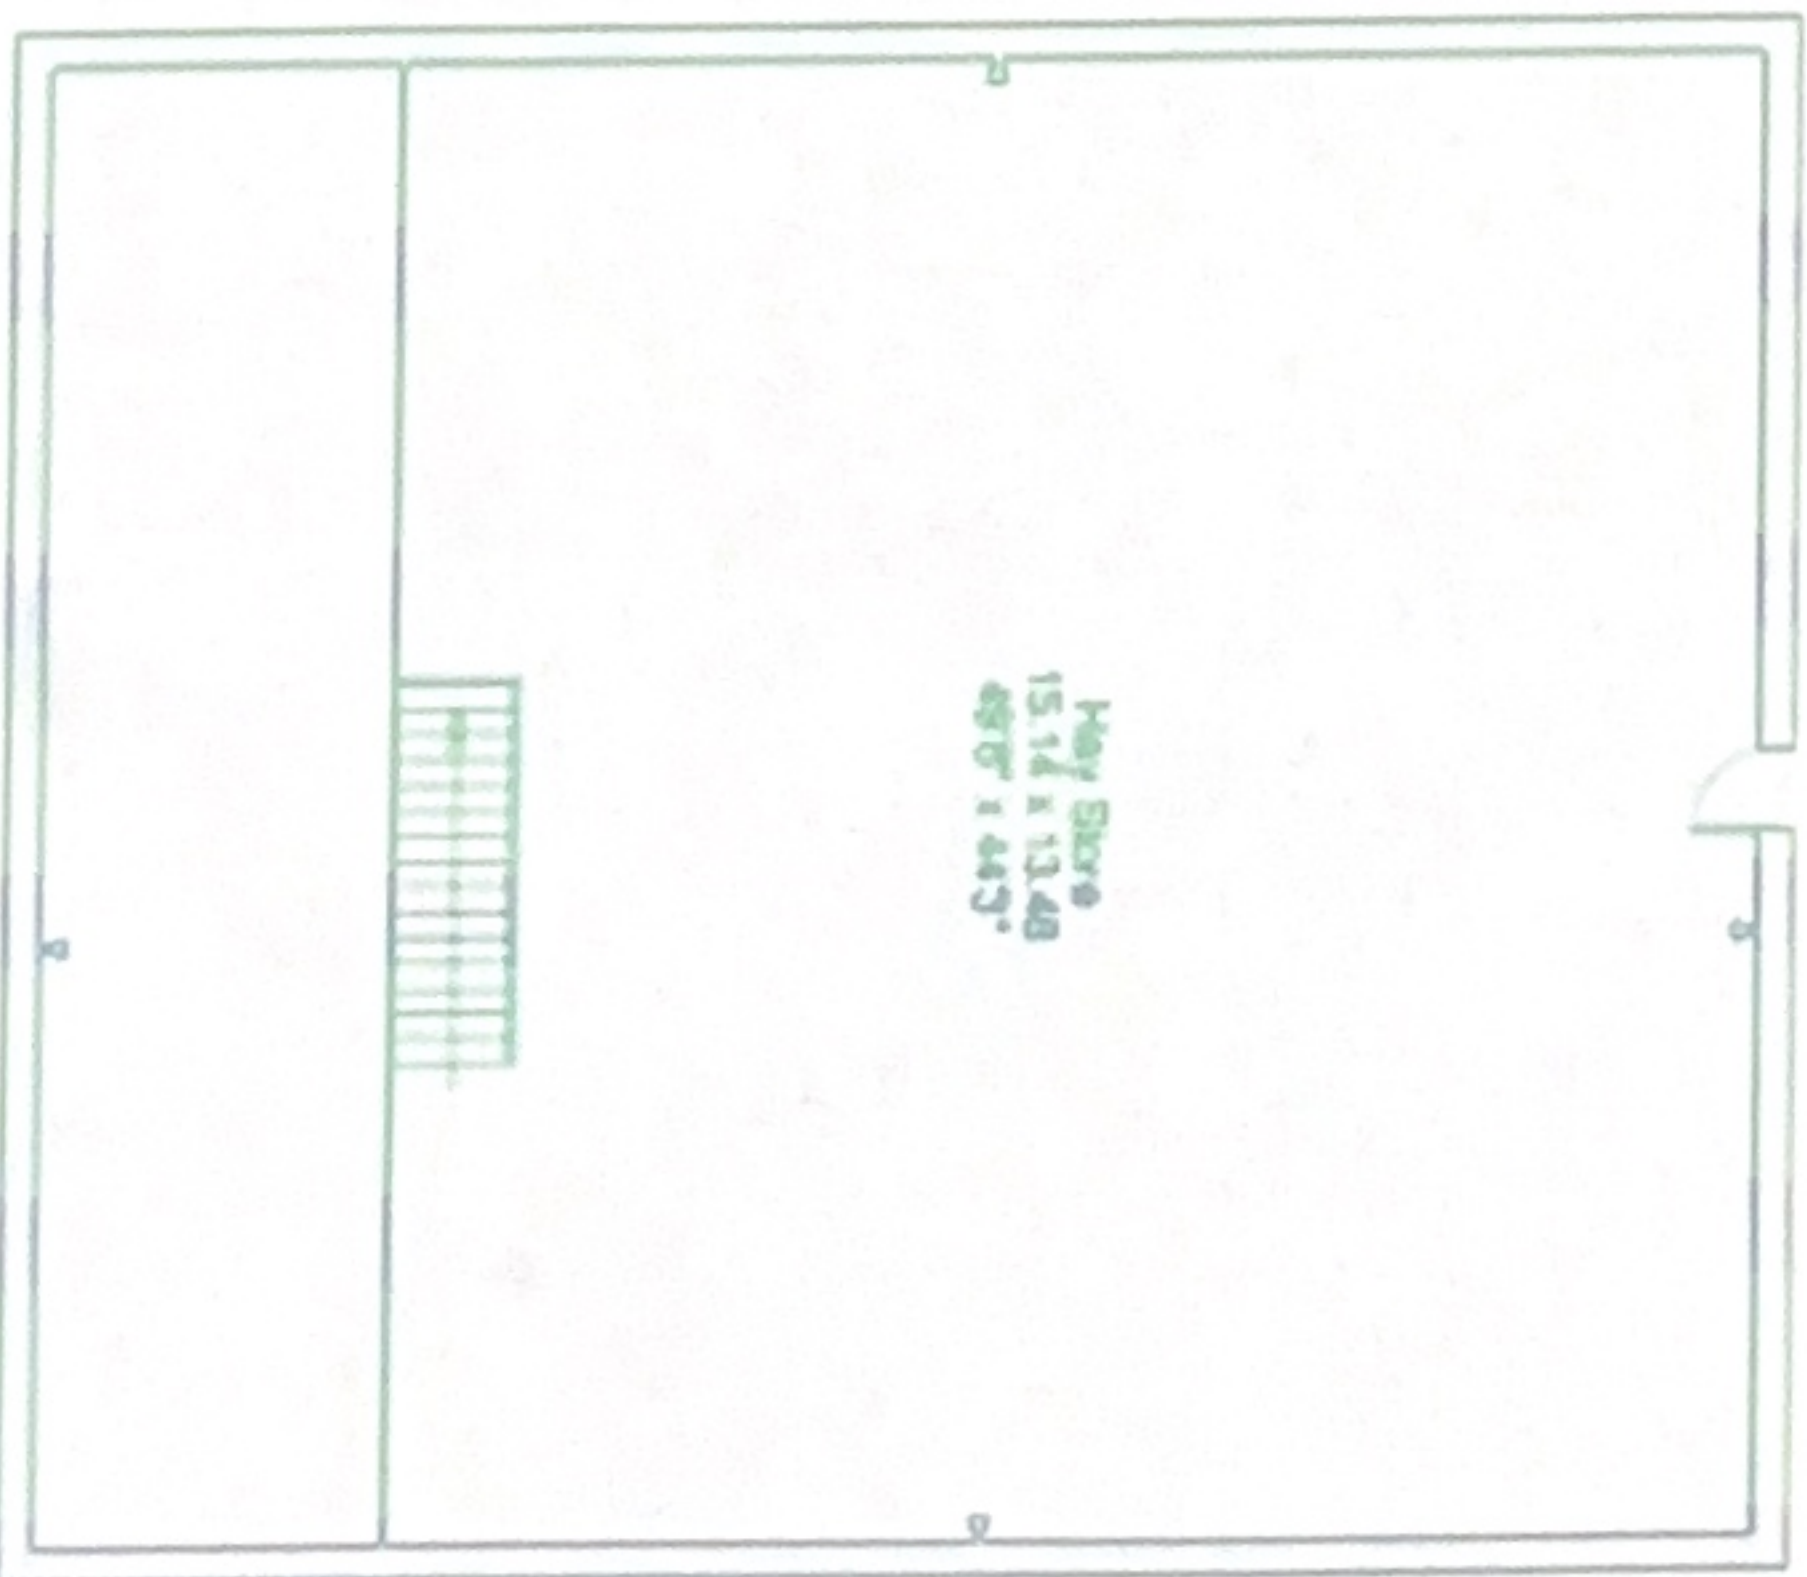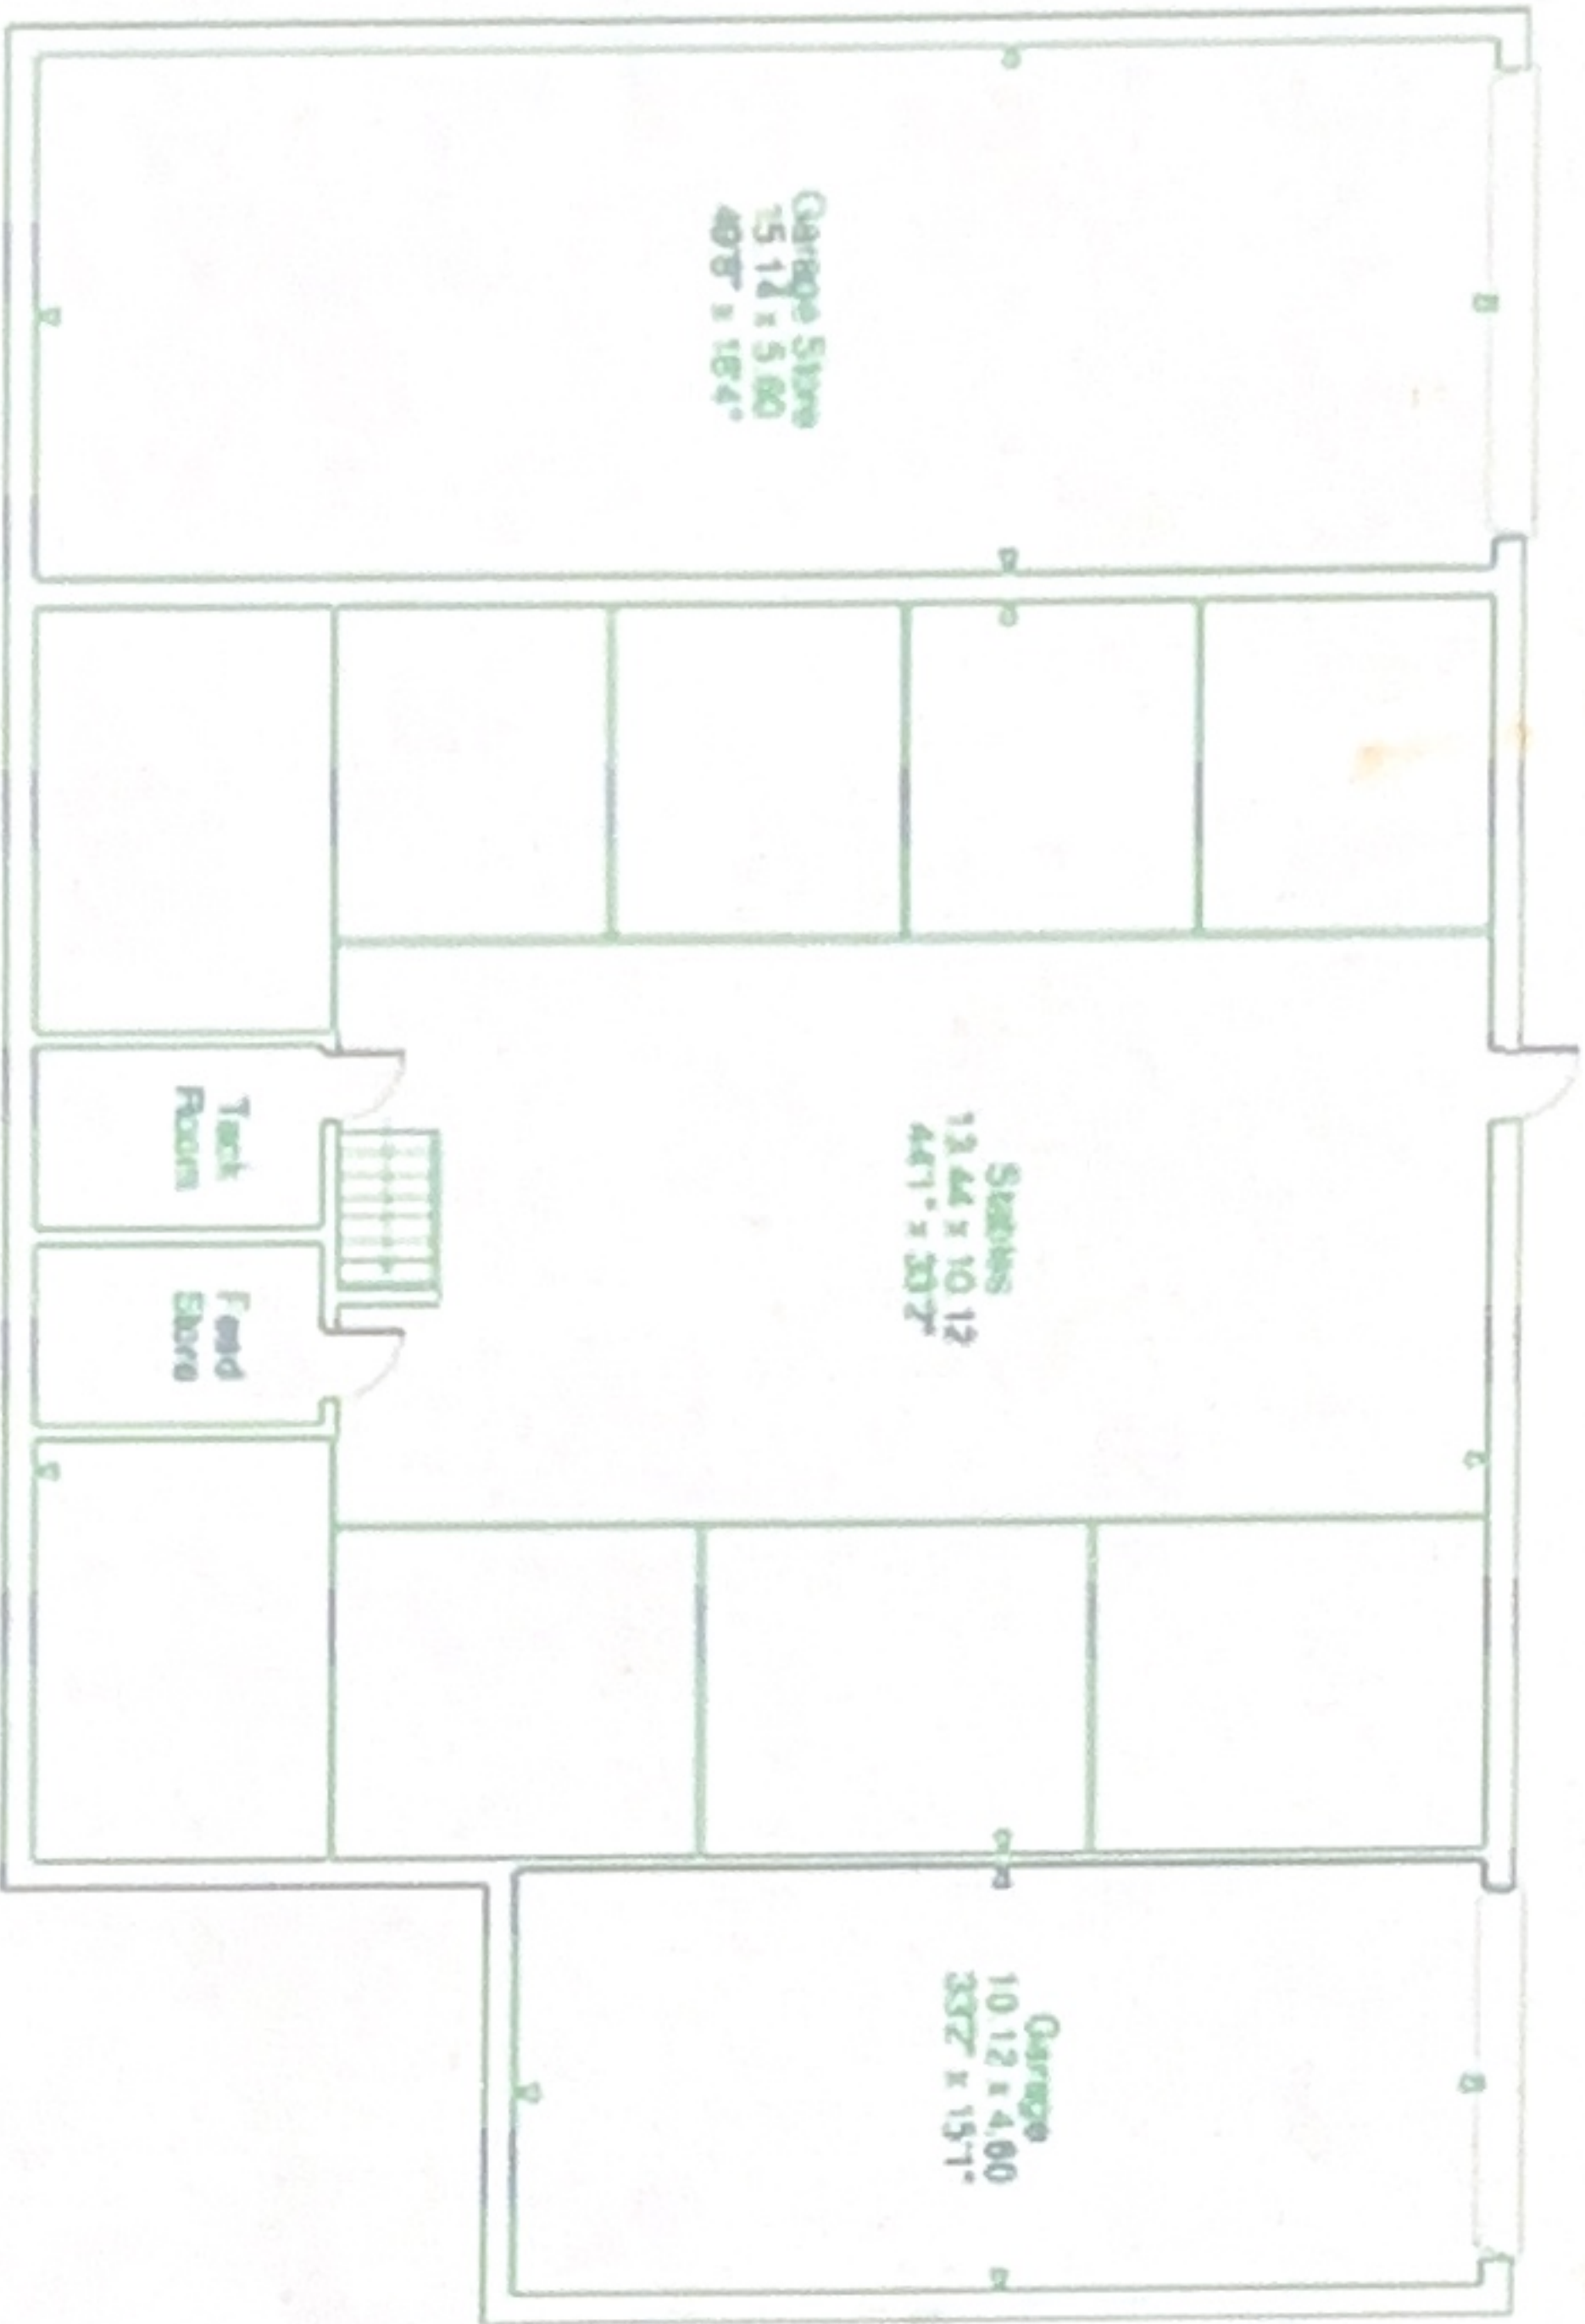

Floor Above Stables