



For Sheet Continuation
Refer to: P11754-00-001-GIL-0101

LEGEND

GENERAL


- Red Line Boundary
- Path Type 1
Resin bound gravel; buff natural
- Path Type 2
Self-binding gravel surface
- Path Type 3
Rubber crumb safety surface
- Path Type 4
High quality block paving
- Seat Type 1
3m long timber bench
- Seat Type 2
1.8m long timber bench
- Seat Type 3
Single seat/cube bench
- Proposed Steps
Steps to include handrails and tactile paving to top and bottom step
- Informal Play
- Stepper Logs
- Large/ Medium sized stone boulders
- Undulating mounds
- Litter Bin
- Bridge Deck
Bridge deck over meadow areas; Treated FSC timber with anti-slip strips. Timber handrail to bridge sides

PLANTING

- Proposed Amenity Grass
Open space grass areas to be seeded.
- Proposed Wildflower Meadow - Type 01
Wet meadow mix
- Proposed Wildflower Meadow - Type 02
General meadow mix
- Planting Mix Type 1
Mixed native shrub planting, to be planted in 3-4L containers at 3-4 p/m2, enhanced by specimen feature in 10-20L pots.
- Proposed Native Hedgerow
Native hedgerow mix to be planted at 80-100cm, bare root stock, in double staggered rows at 300mm centres.
- Existing Hedgerows to be removed and relocated
Subject to ecological review and recommendation.
- Existing Trees
To be retained.
- Proposed Trees Type 1
Large Trees - Trees planted as 40-45cm girth, Semi Mature, 6-8m high with 2.5m clear stem, Trees to be secured with underground guying system.
- Proposed Trees Type 2
Public realm Trees - Trees planted as 20-25cm girth, Semi Mature, 4.5-6m high with a 2m clear stem, Trees to be secured with underground guying system.
- Proposed Trees Type 3
Medium trees - Trees to be planted as 14-16cm girth, Extra Heavy Standard, 3.5 - 4m, high. Trees to be staked and secured with suitable rubber ties.
- Proposed Trees Type 4
Small Trees - Trees to be planted 10-12cm girth or 50L containers, 2-3m high and secured with a single stake and suitable rubber ties.
- Proposed Trees Type 5
Fruit Trees - Trees to be planted as 8-10cm girth, Select Standard with a single timber stake and suitable ties.

Notes

- 1.0 Do not scale from drawing, use figured dimensions only
- 1.1 All dimensions to be checked onsite
- 1.2 This drawing to be read in conjunction with all other Gillespies drawings and specifications

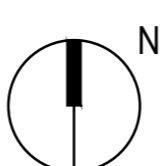

Project title
BARNSELY WEST

Drawing title
**Phase 1a Landscape Design
Sheet 2/2**

© copyright GILLESPIES LLP, all rights reserved

Drawing number
P11754-00-001-GIL-0102

Drawing Status
PLANNING

Date
04.06.2021

Scale
1:500 @ A1

Drawn
RB

Checked
JM

Revision
01

GILLESPIES

1st Floor, Phoenix House, 3 South Parade, Leeds, LS1 5DQ
P: 0113 247 9900 F: 0113 247 9905 E: design.team@gillespies.co.uk