




FRONT ELEVATION

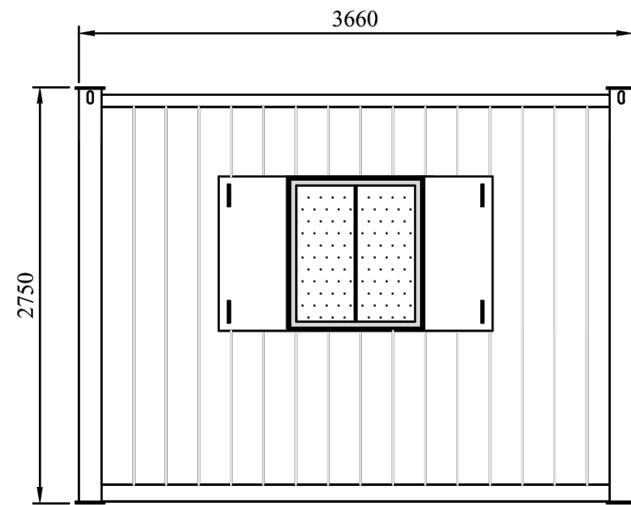

GABLE ELEVATION

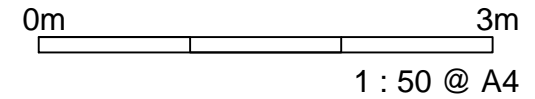

Fittings	Yes	No	General Specifications:		Amendments/Additions to Specifications:			
Fork pockets:		X	Wall boards:		INTERNAL HEIGHT 2.4M			
			Flooring:					
			Cabin Profile:					
Checked and Signed			Insulation:					
Customer:			Kitchen:					
Sales:			Drawing No:	STACK – 5485	9760mm x 3660mm SALES OFFICE			
Production:			Job No:					
					1	27.04.15	FIRST ISSUE	NP
					Issue	Date	Amendments	Drawn
					 <b>Portable Offices</b>			