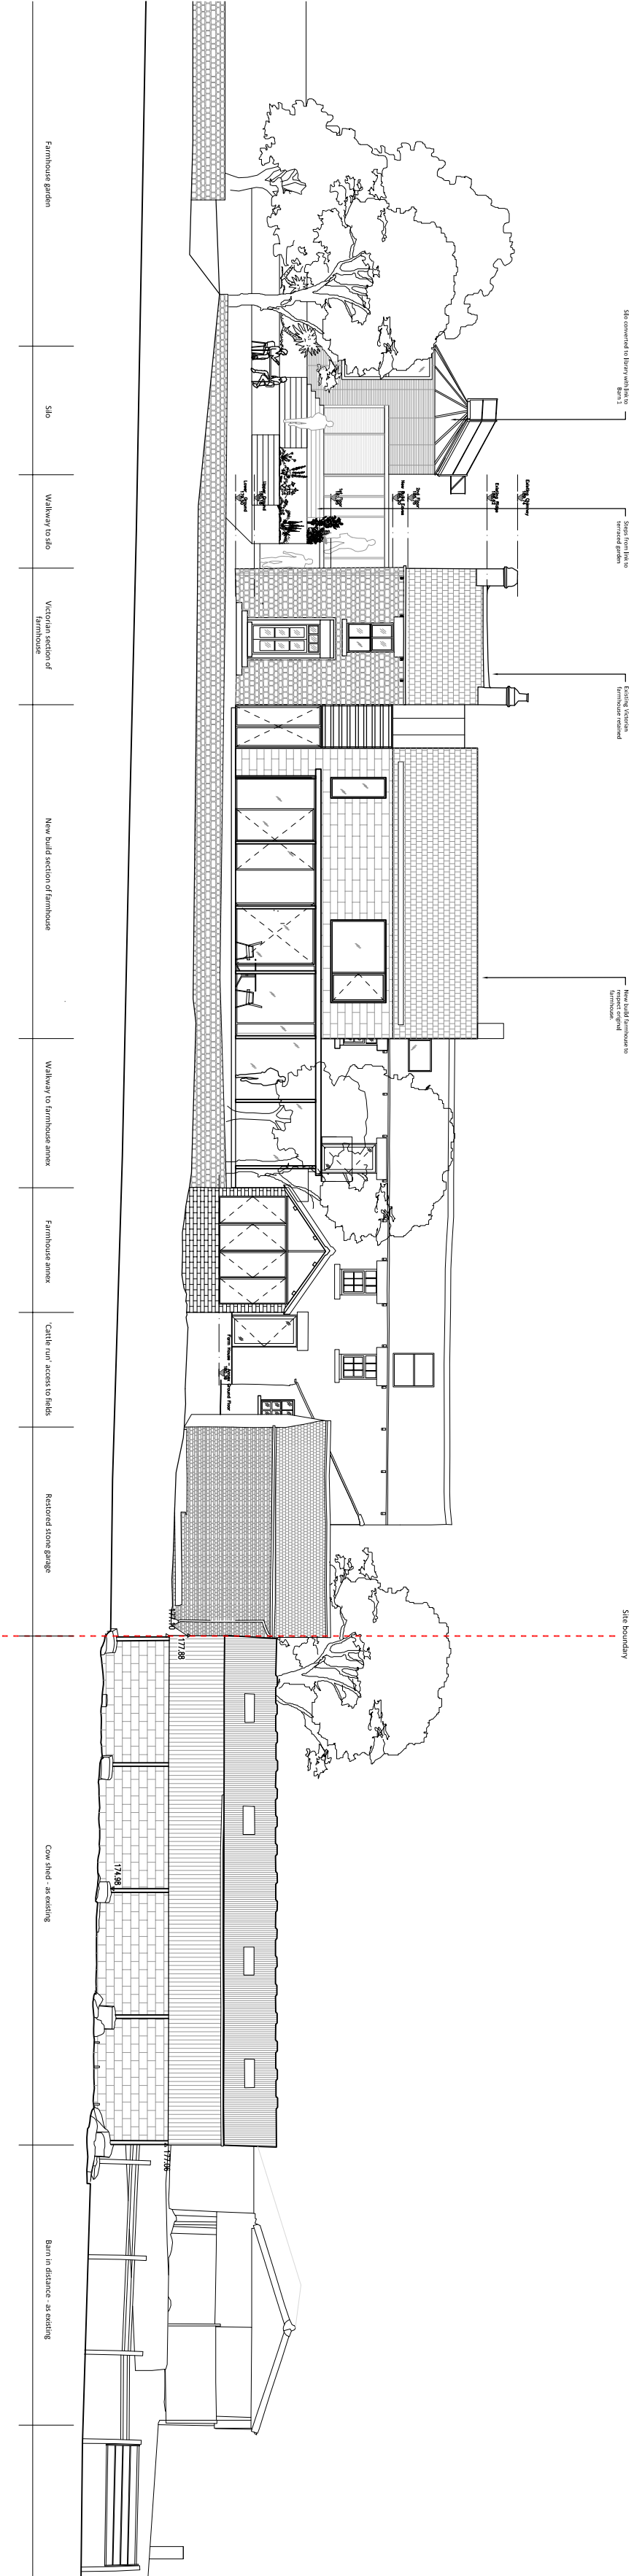


[illegible]

Proposed Context Elevation

PL(02)101

22.11.19 DP

Revisions