


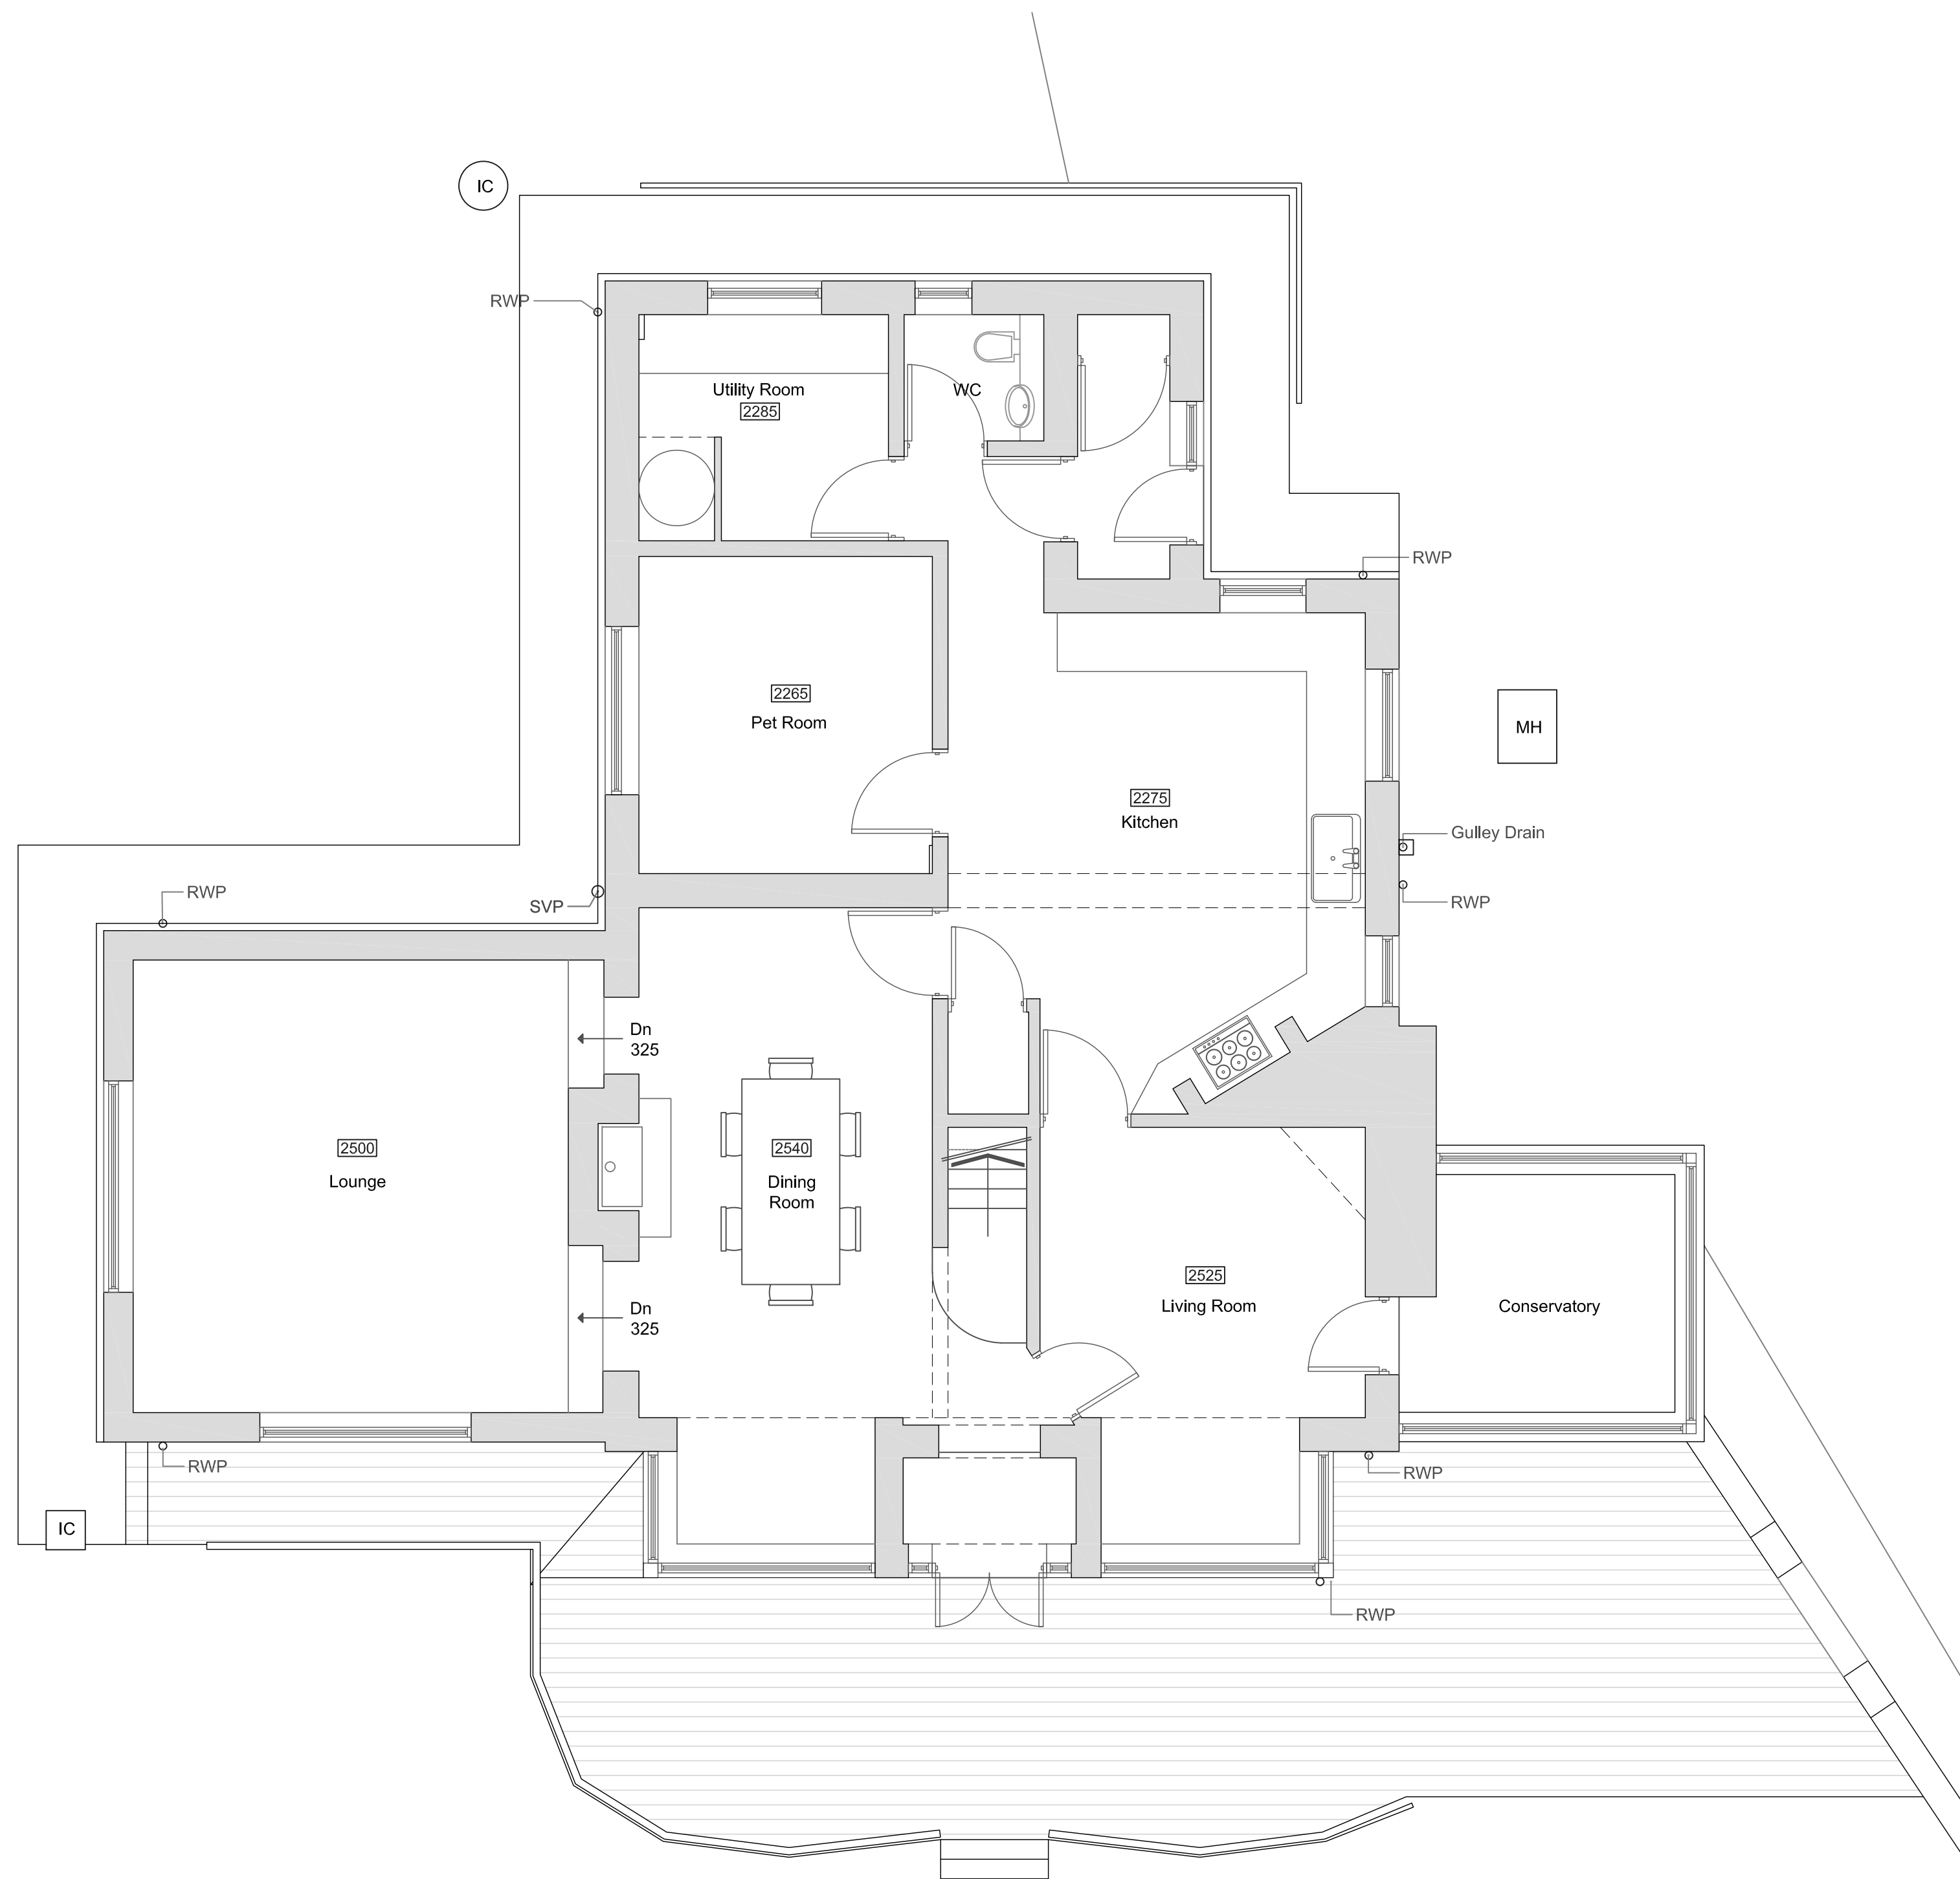

Ground Floor GA
Scale 1: 50



First Floor GA
Scale 1: 50

Rev: - Rev Date: 15/06/2017 Drawn By: CB
Rev Details:
Initial Issue

PLANNING