

A ONE X NEW FOLDED TRAY FASCIA SIGN WITH HAMMERITE FINISH. APPLIED VINYL HOUSENAME DETAIL. NEW TROUGH LGHT TO ILLUMINATE.
SIZE. 9.2m x 1000mm. H.A.G. 4.2m.




400MM 800MM 1200MM 1600MM 2000MM
1 SQUARE 400MM X 400MM
SCALED 1:40 @ A3



B TWO X NEW FOLDED TRAY FASCIA SIGNS WITH HAMMERITE FINISH. APPLIED VINYL HOUSENAME DETAIL. NEW TROUGH LIGHTS TO ILLUMINATE.
SIZE. 4.2m x 1000mm. H.A.G. 2.8/3.5m.




C TWO X NEW A2 LOCKABLE POSTER CASES.
SIZE. 0.48m x 663mm. H.A.G. 1.1/1.4m.

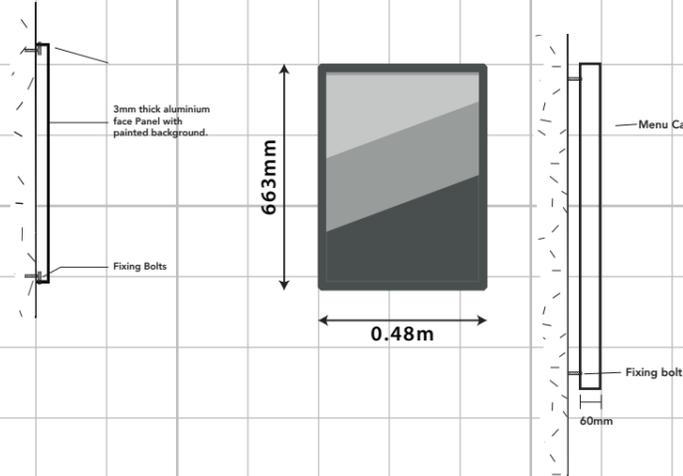

F EIGHT X NEW LED FLOODLIGHTS.
SIZE. 0.23m x 168mm.
H.A.G. 4/4.3/4.6/5/5.3/5.6/5.9/6.2m.



D THREE X NEW FROSTED WINDOW VINYL.
X2 SIZE. 1.2m x 700mm. H.A.G. 1/1.5m. X1 SIZE. 0.7m x 1000mm. H.A.G. 1m.

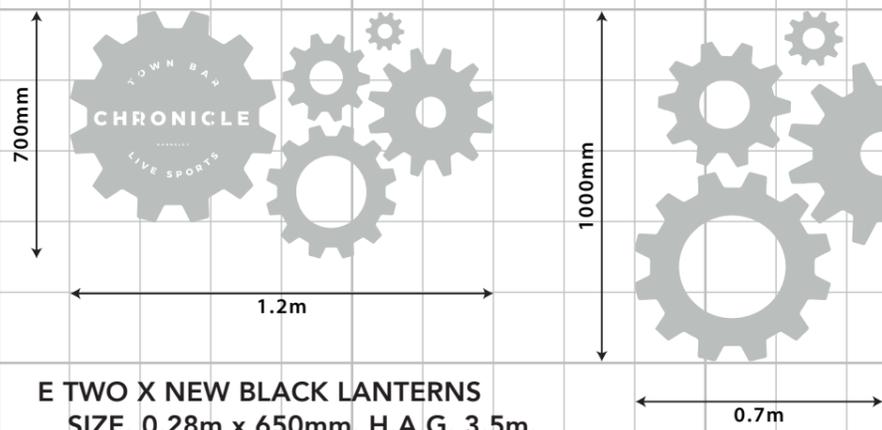


G TWO X NEW SETS OF HEAT-APPLIED VINYL AMENITY DETAIL TO EXISTING FASCIAS.
X2 SIZE. 2.4m x 175mm. H.A.G. 2.5/3.5m.



X2 SIZE. 2.1m x 175mm. H.A.G. 3/3.9m.



E TWO X NEW BLACK LANTERNS
SIZE. 0.28m x 650mm. H.A.G. 3.5m.

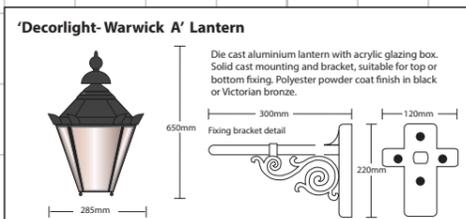


H ONE X NEW FLAT FRET-CUT ALUMINIUM LOGO WITH APPLIED VINYL DETAIL TO SPLAY CORNER WINDOW
SIZE. 0.6m x 600mm. H.A.G. 2.3m.



SIGNAGE COLOURS:



PLEASE REFER TO PAINT MANUFACTURER SWATCHES PRIOR TO APPROVAL

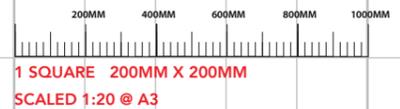



1M 2M 3M 4M 5M
1 SQUARE 1M X 1M
SCALED 1:100 @ A3





**BUILDING
COLOURS:**

PLEASE REFER
TO PAINT
MANUFACTURER
SWATCHES PRIOR
TO APPROVAL



RAL 7043
FACADE

