


Existing exterior:



Proposed exterior:

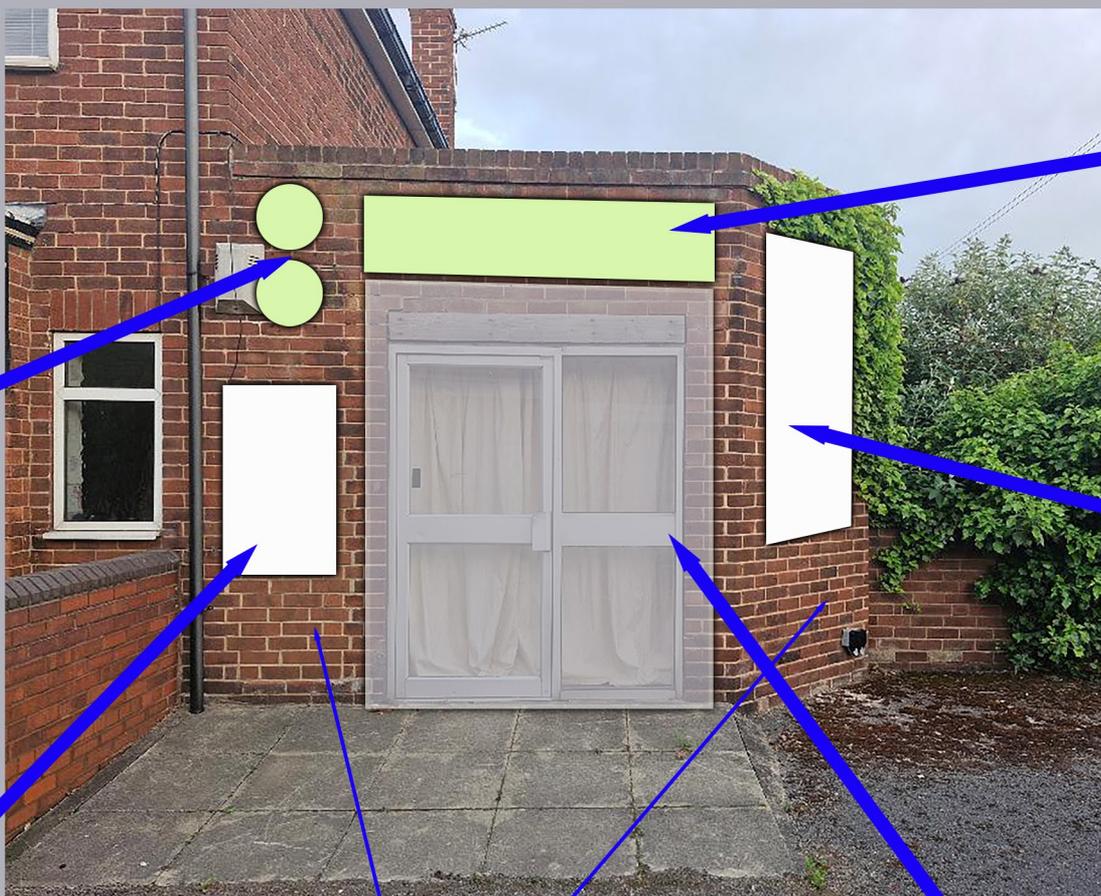

Illuminated Shop Name Sign
196cm wide
50cm High

Graphic/advert sign board.
Non-illuminated
140cm wide
200cm high

2 x Circle illuminated signs
50cm Diameter

Information sign board.
Non-illuminated
80cm wide
120cm high

Exterior walls of shop to be painted grey

Roller Shutter. Colour will be galvanised steel.