





FRONT ELEVATION
Lorton (end)

Lorton (mid)

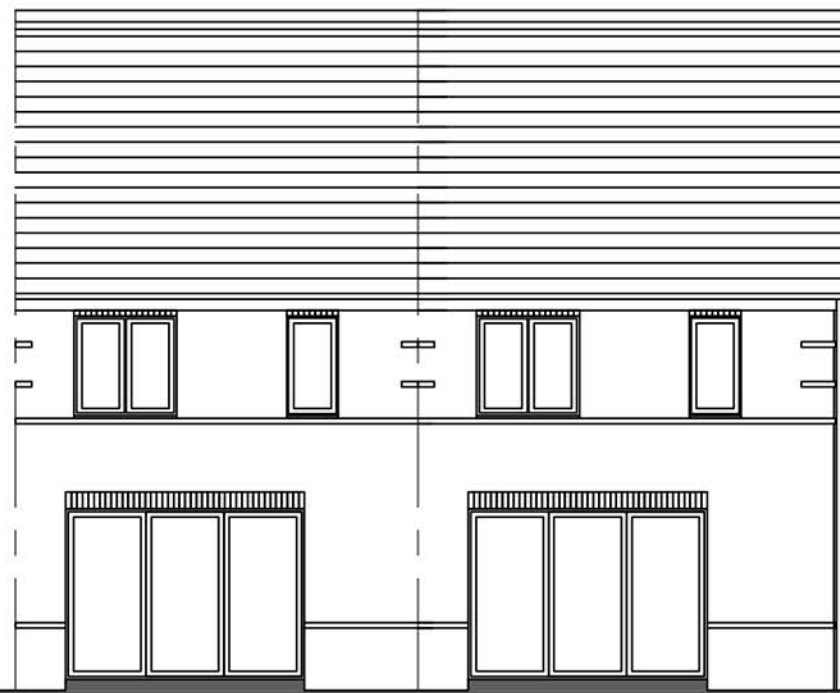


REAR ELEVATION
Lorton (mid)

Lorton (end)

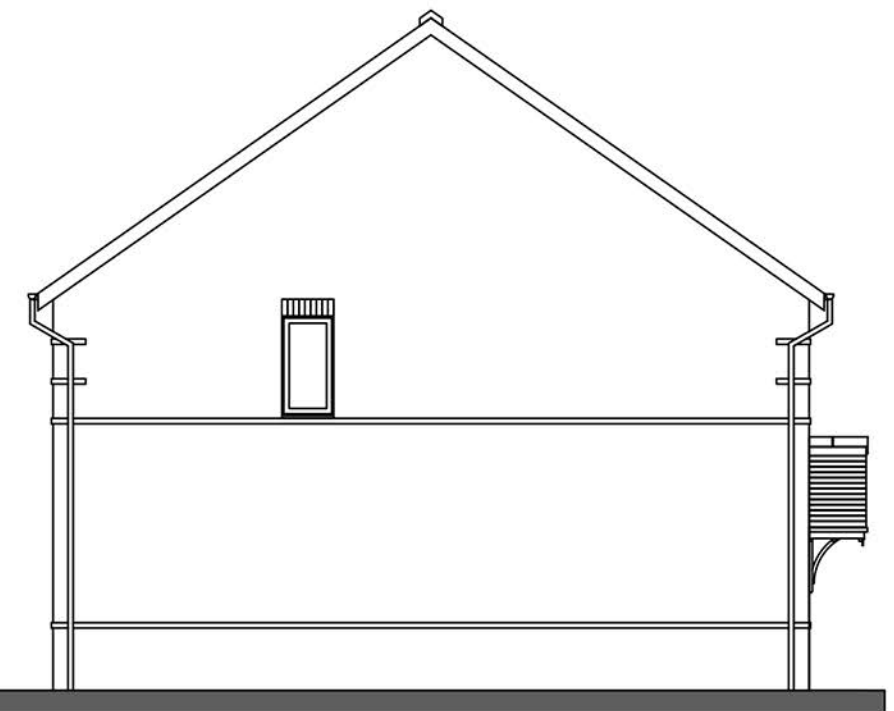


SIDE ELEVATION

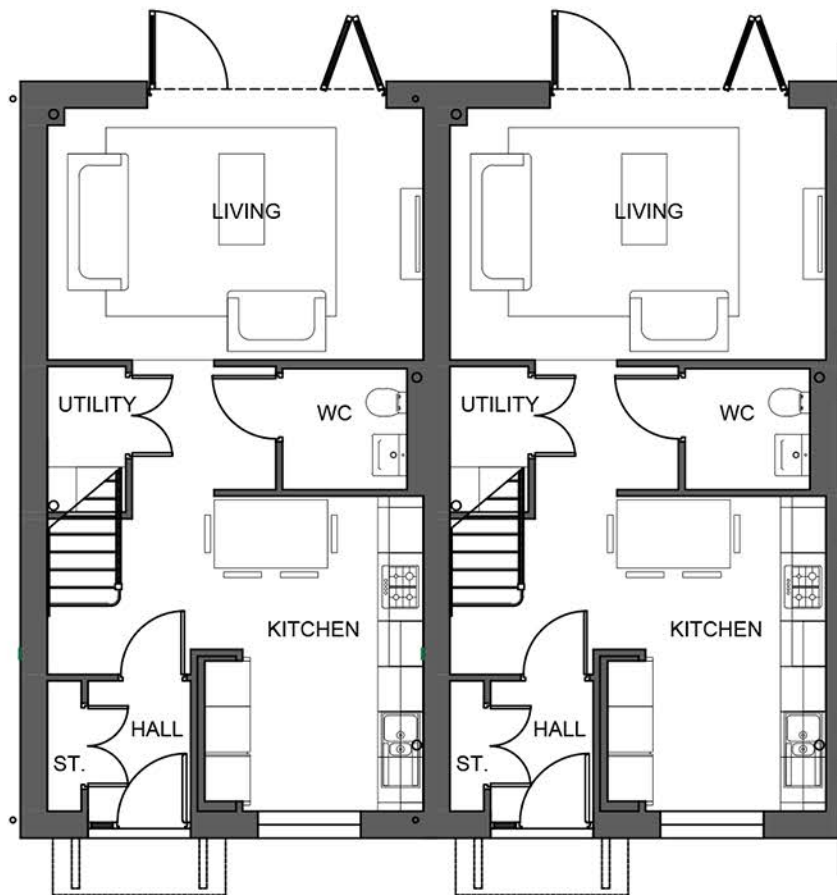

GROUND FLOOR PLAN
Lorton (end)

Lorton (mid)

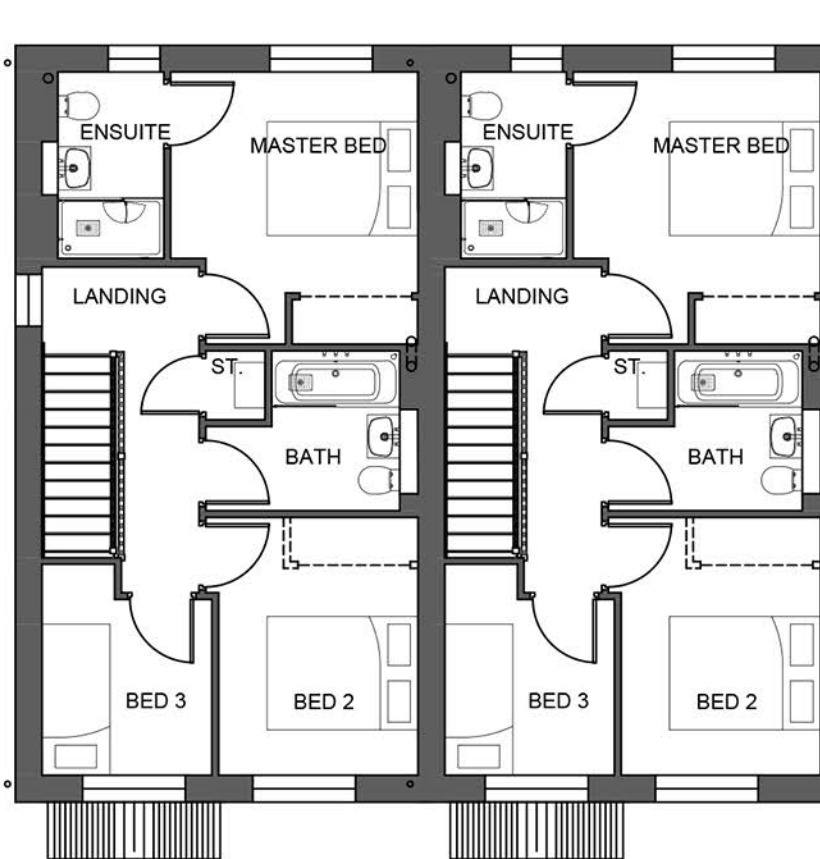

FIRST FLOOR PLAN
Lorton (end)

Lorton (mid)

Scaled @ 1:100



| REV. | DESCRIPTION | BY | DATE |
|------|-------------|----|------|
| | | | |

STEN
ARCHITECTURE

Suite 4, Unit 1,
Benton Office Park,
Bennett Avenue,
Horbury,
Wakefield,
WF4 5RA
Tel: 01924 669424

Web: www.sten-architecture.co.uk
Twitter: @STEN_arch
Facebook: [stenarchitecture](https://www.facebook.com/stenarchitecture)
LinkedIn: [Sten Architecture](https://www.linkedin.com/company/sten-architecture)

| | | | |
|--------------|-----------------------------|-----------|----------|
| CLIENT: | AVANT homes | | |
| TITLE: | Planning Drawings Lorton | | |
| SCALE AT A3: | DATE: | DRAWN: | CHECKED: |
| 1:100 | 06.08.18 | TW | |
| PROJECT NO: | DRAWING NO: | REVISION: | |
| 1821 | 1821.LTN.01 | | |
| SITE: | Hoyland Road Barnsley | | |