



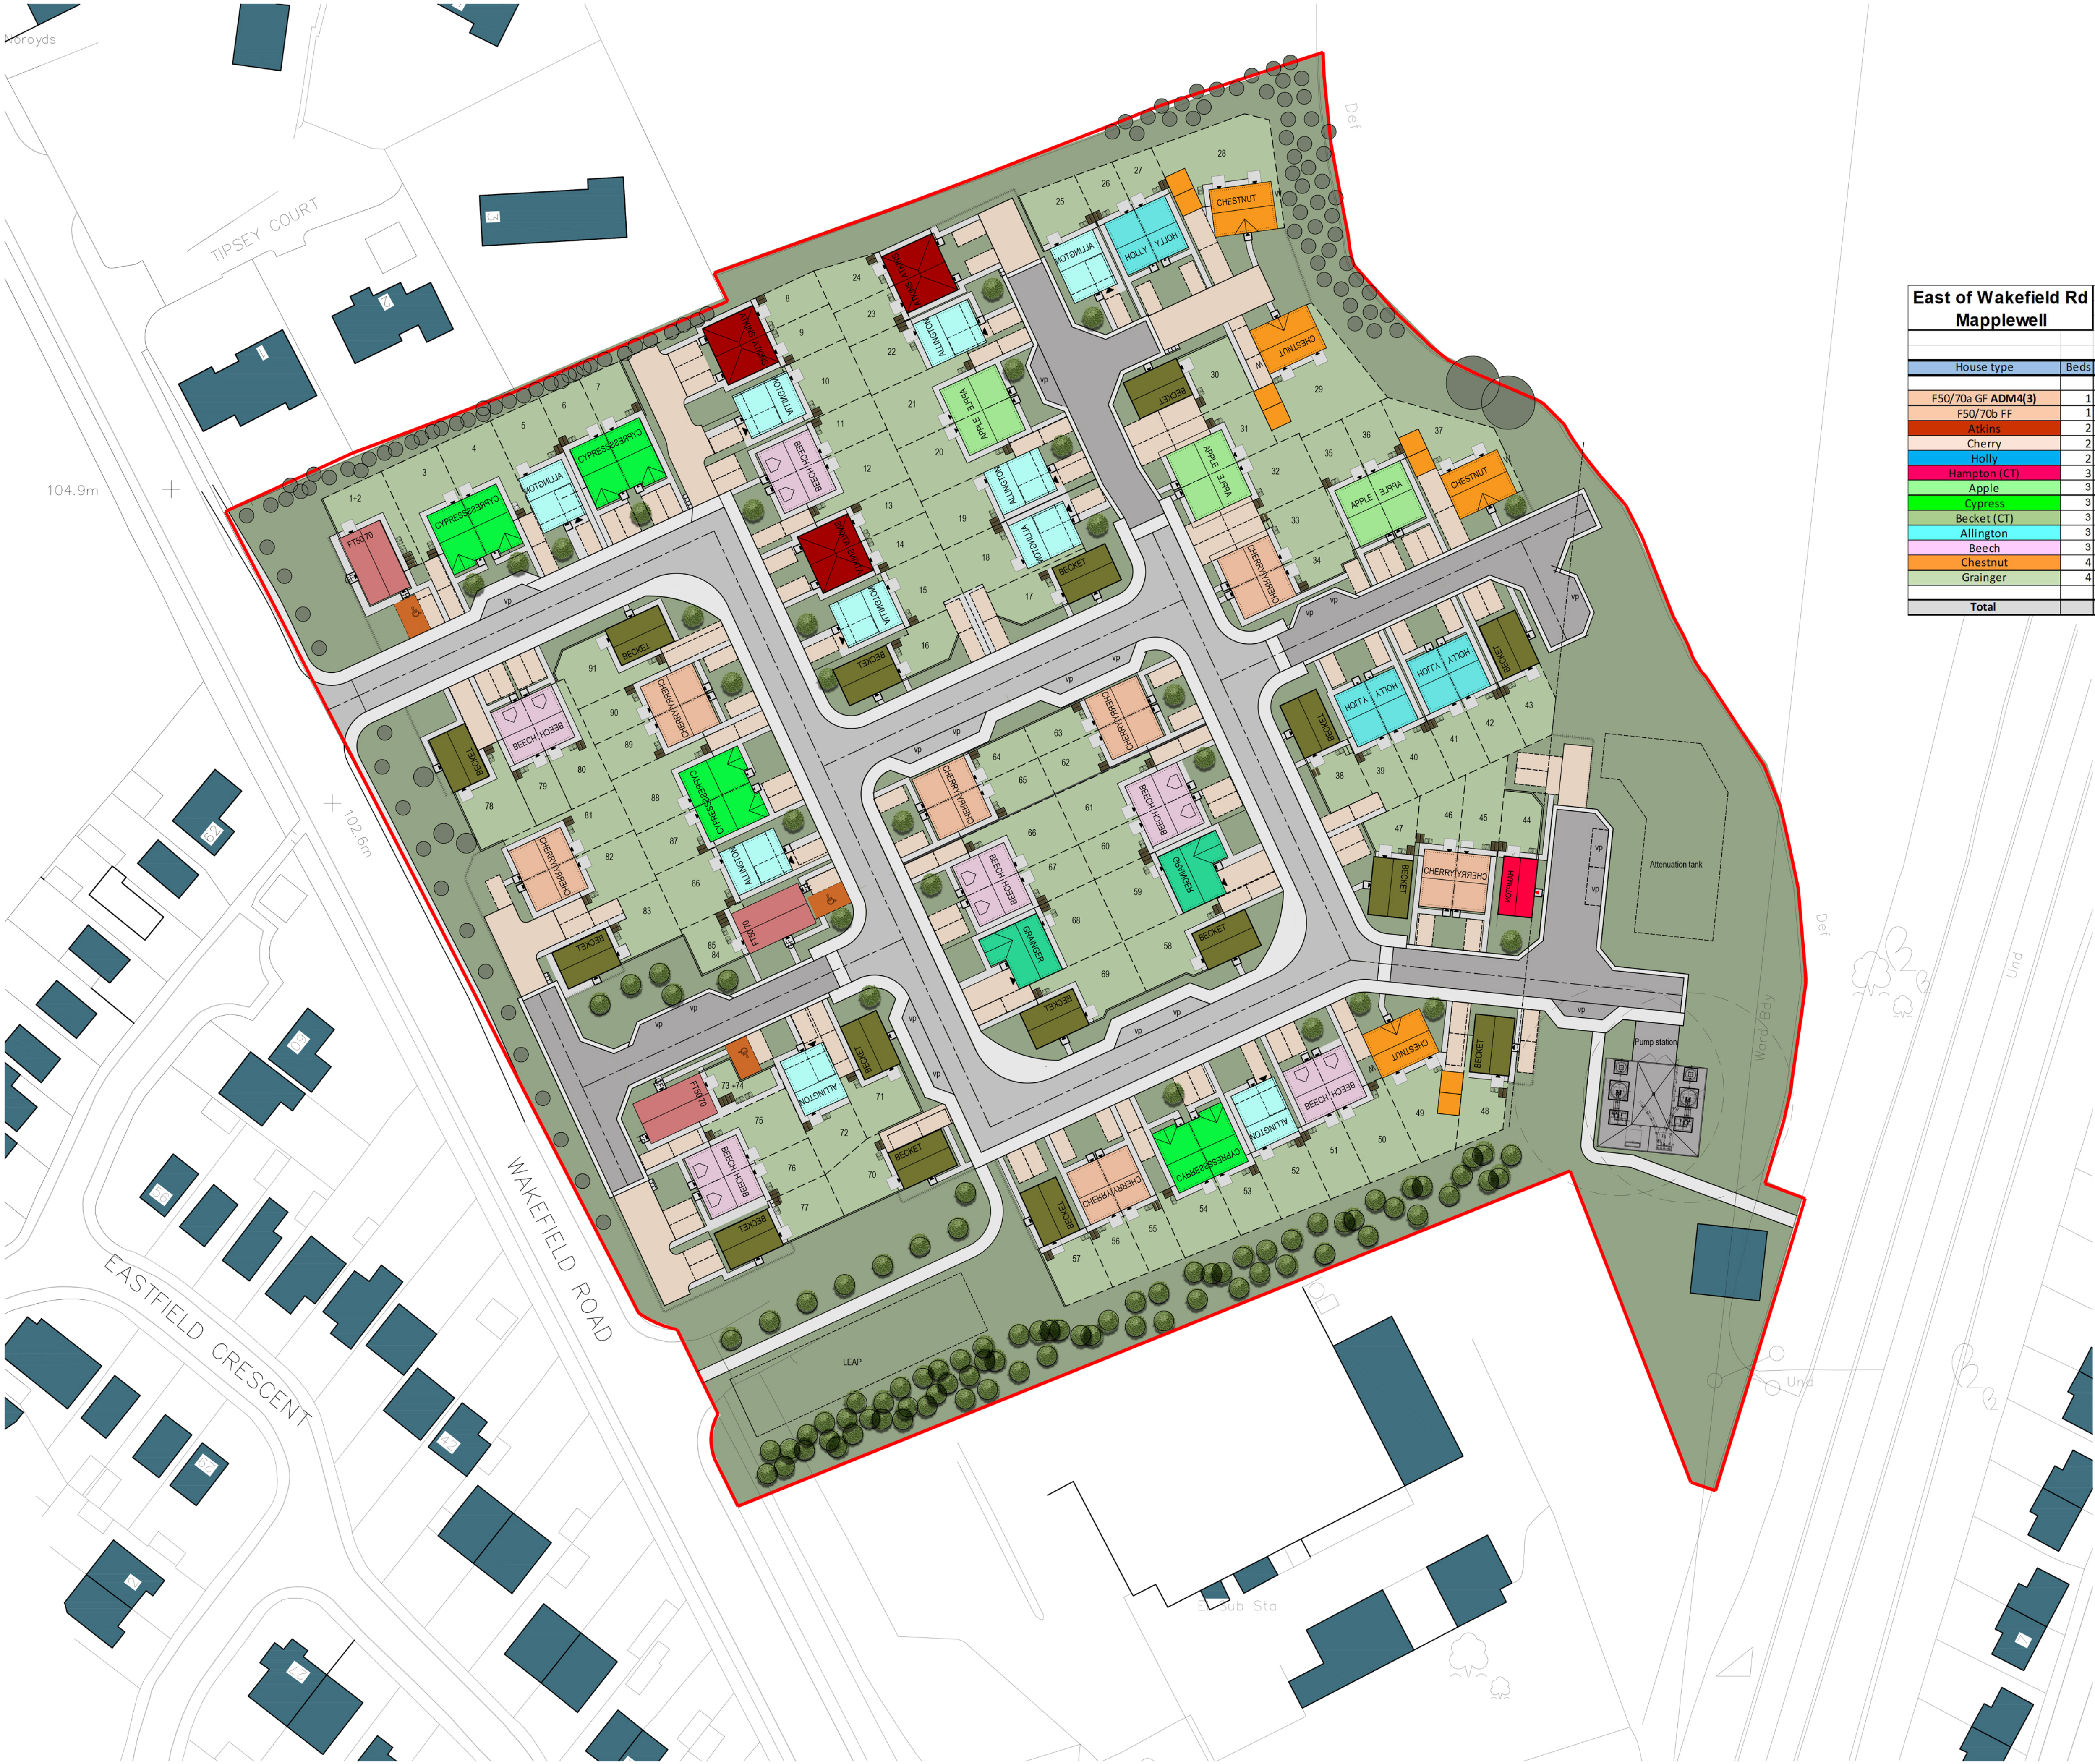

*For the purposes of Planning Consent the following applies to any copy of this drawing made by the Local Authority:

This copy has been made by and with the authority of the person required to make the plan and drawing open to public inspection pursuant to Section 47 of the Copyright, Designs and Patents Act 1988. Unless that Act provides a relevant exception to copyright, the copy must not be copied without the prior permission of the copyright owner. If any copy is made under the authority only the whole drawing including the copyright holder's name and this notice, is to be copied.*

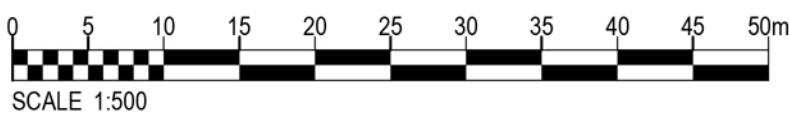

East of Wakefield Rd Mapplewell								
House type	Beds	STOREYS	NO	SQ FT	TOTAL SQ FT	S106	FH	AFF
F50/70a GF ADM4(3)	1	2	3	650	1950	3		
F50/70b FF	1	2	3	767	2301	3		
Atkins	2	2	6	763	4578			6
Cherry	2	2	14	857	11998	2	2	10
Holly	2	2	6	850	5100			6
Hampton (CT)	3	2	1	872	872			1
Apple	3	2	6	1,007	6042	2	2	2
Cypress	3	2	8	1,107	8856			8
Becket (CT)	3	2	16	1,024	16384			8
Allington	3	2	10	1,001	10010			8
Beech	3	2.5	12	1,124	13488			6
Chestnut	4	2	4	1398	5592			4
Grainger	4	2	2	1328	2656			2
Total			91		89827	10	4	35

P0517.07.26Amended to suit comments.

P0406.07.26Amended to suit comments.

P0322.05.26Drawings updated to suit pumping station reverting back to previous location.

P0213.05.26Coloured plan updated to suit revised layout.

P0105.05.26Initial issue

MWBCL

ELCCL

ELCCL

ELCCL

ELCCL

Rev:

Date:

Description:

By:

Auth:

P+HS

architects

a.71 Grey Street
Newcastle upon Tyne
NE1 6EF

e.enquiries@pandhs.co.uk

t.0191 825 0082

w.www.pandhs.co.uk

Client:							
Vistry West Yorkshire							
Project No:		Project Name:					
4276		Feasibility Layout Mapplewell Phase 2					
Document Reference:							
Project	Originator	Functional	Spatial	Form	Discipline	Number	
VWYM2	- PHS	- XX	- XX	- DR	- A	- 07001	
Coloured Feasibility Layout							
Status:						Revision:	
Code	Description					Code	
S2	INFORMATION					P05	
Created By:	Authorised By:		Date of first issue:			Scale at A1:	
ELC	CL		05.05.26			1:500	

This document is © P+HS Architects. If in doubt ASK. Drawing measurements shall not be obtained by scaling. Verify all dimensions prior to construction or product manufacture. Immediately report any discrepancies on this document to the Architect. This document shall be read in conjunction with associated models, specifications and related consultants documents.