

DO NOT SCALE DRAWING.
IF IN DOUBT ASK


PROPOSED MATERIALS:
WALLS: RED FACING BRICK TO
MATCH EXISTING DWELLING
ROOF: ARTIFICIAL SLATE TILES
TO MATCH EXISTING
DWELLING




PROPOSED FRONT ELEVATION




PROPOSED REAR ELEVATION

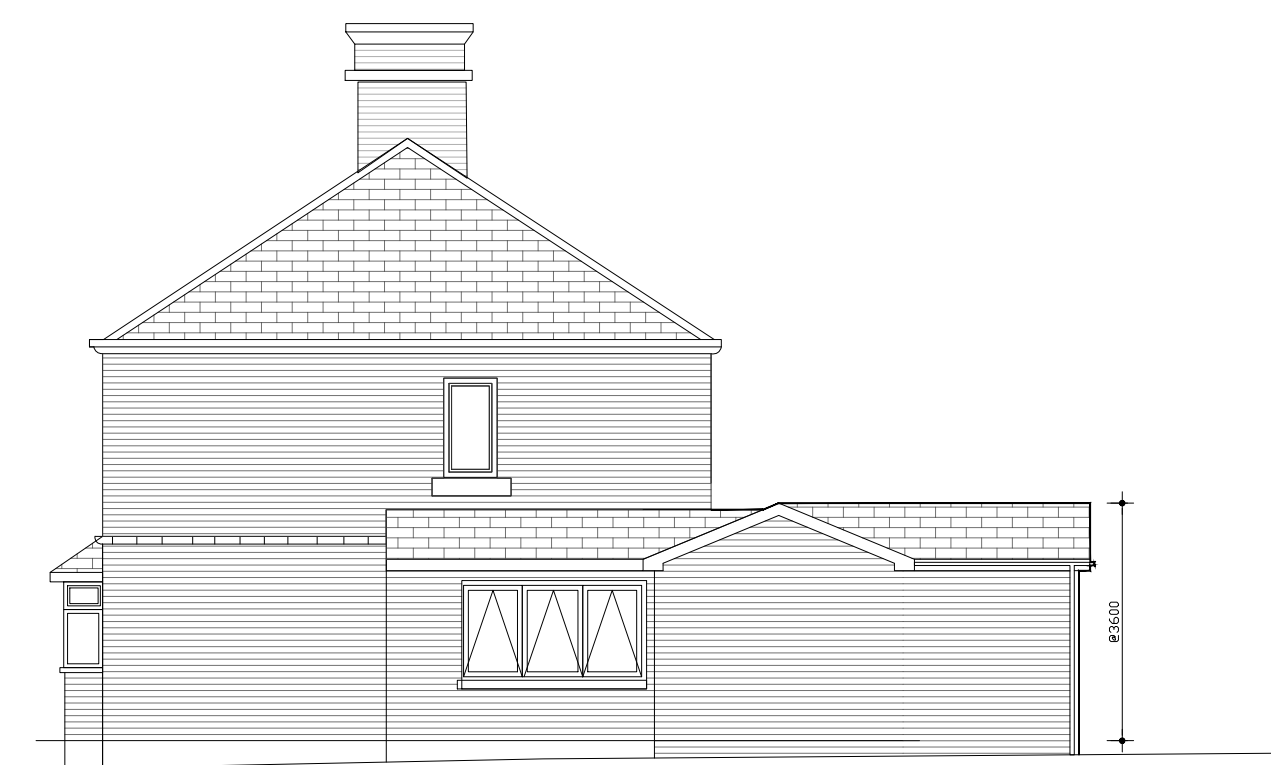

PROPOSED SIDE ELEVATION

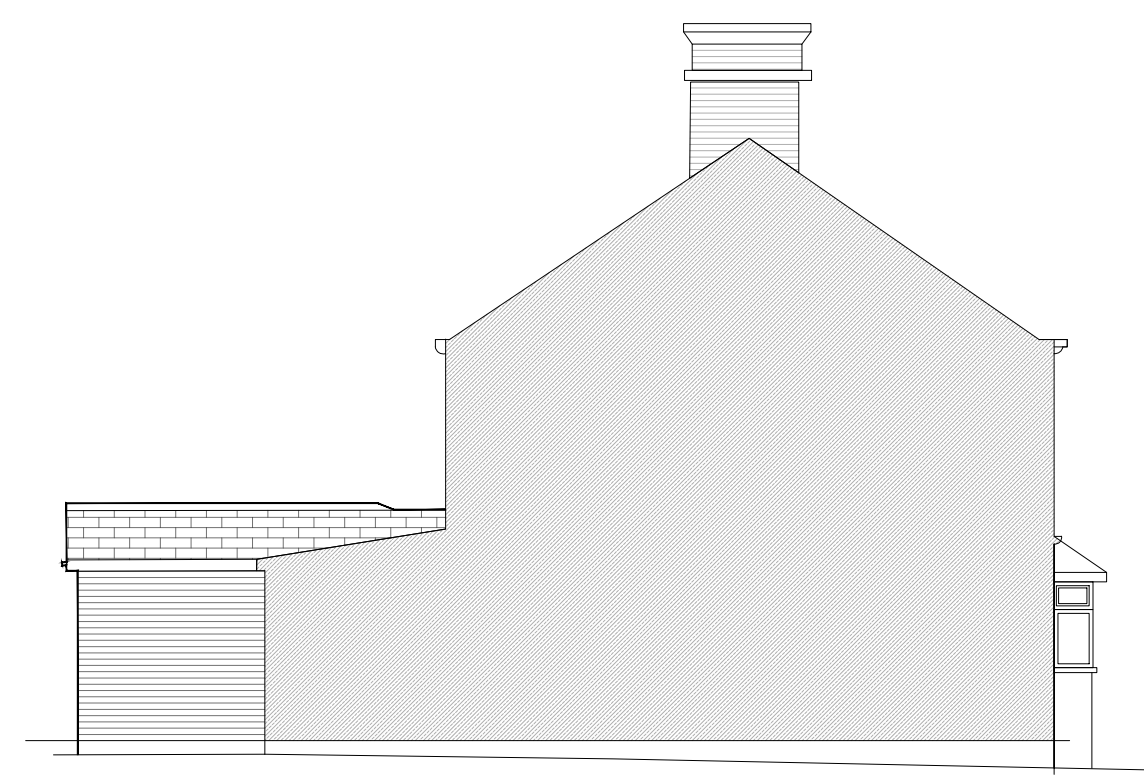

PROPOSED SIDE ELEVATION

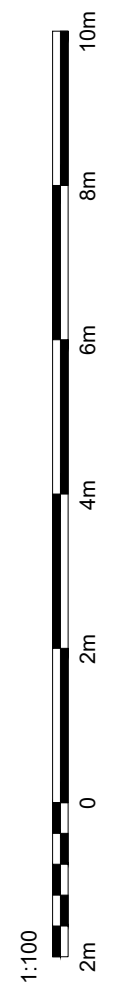

CLIENT DETAILS		PROJECT	TITLE		REV	DESCRIPTION	DATE	9 Malham Close Shafton Barnsley S72 8PE Tel: 07305270468 ian@residential72.co.uk	R RESIDENTIAL S72 8PE
MR M. BATES		PROPOSED GROUND FLOOR EXTENSION	PROPOSED ELEVATIONS		A	GARAGE REMOVED AT LPA REQUEST	11.12.24		
121 SUMMER LANE WOMBWELL BARNSELEY S73 8TU					B	BATHROOM RELOCATED TO REAR OF EXISTING DWELLING	27.03.25		
			REFERENCE	SCALE	1:100 @ A3				
		24-003-015-103	DATE	27.03.25					

©This drawing is copyright of Residential 72 Ltd