
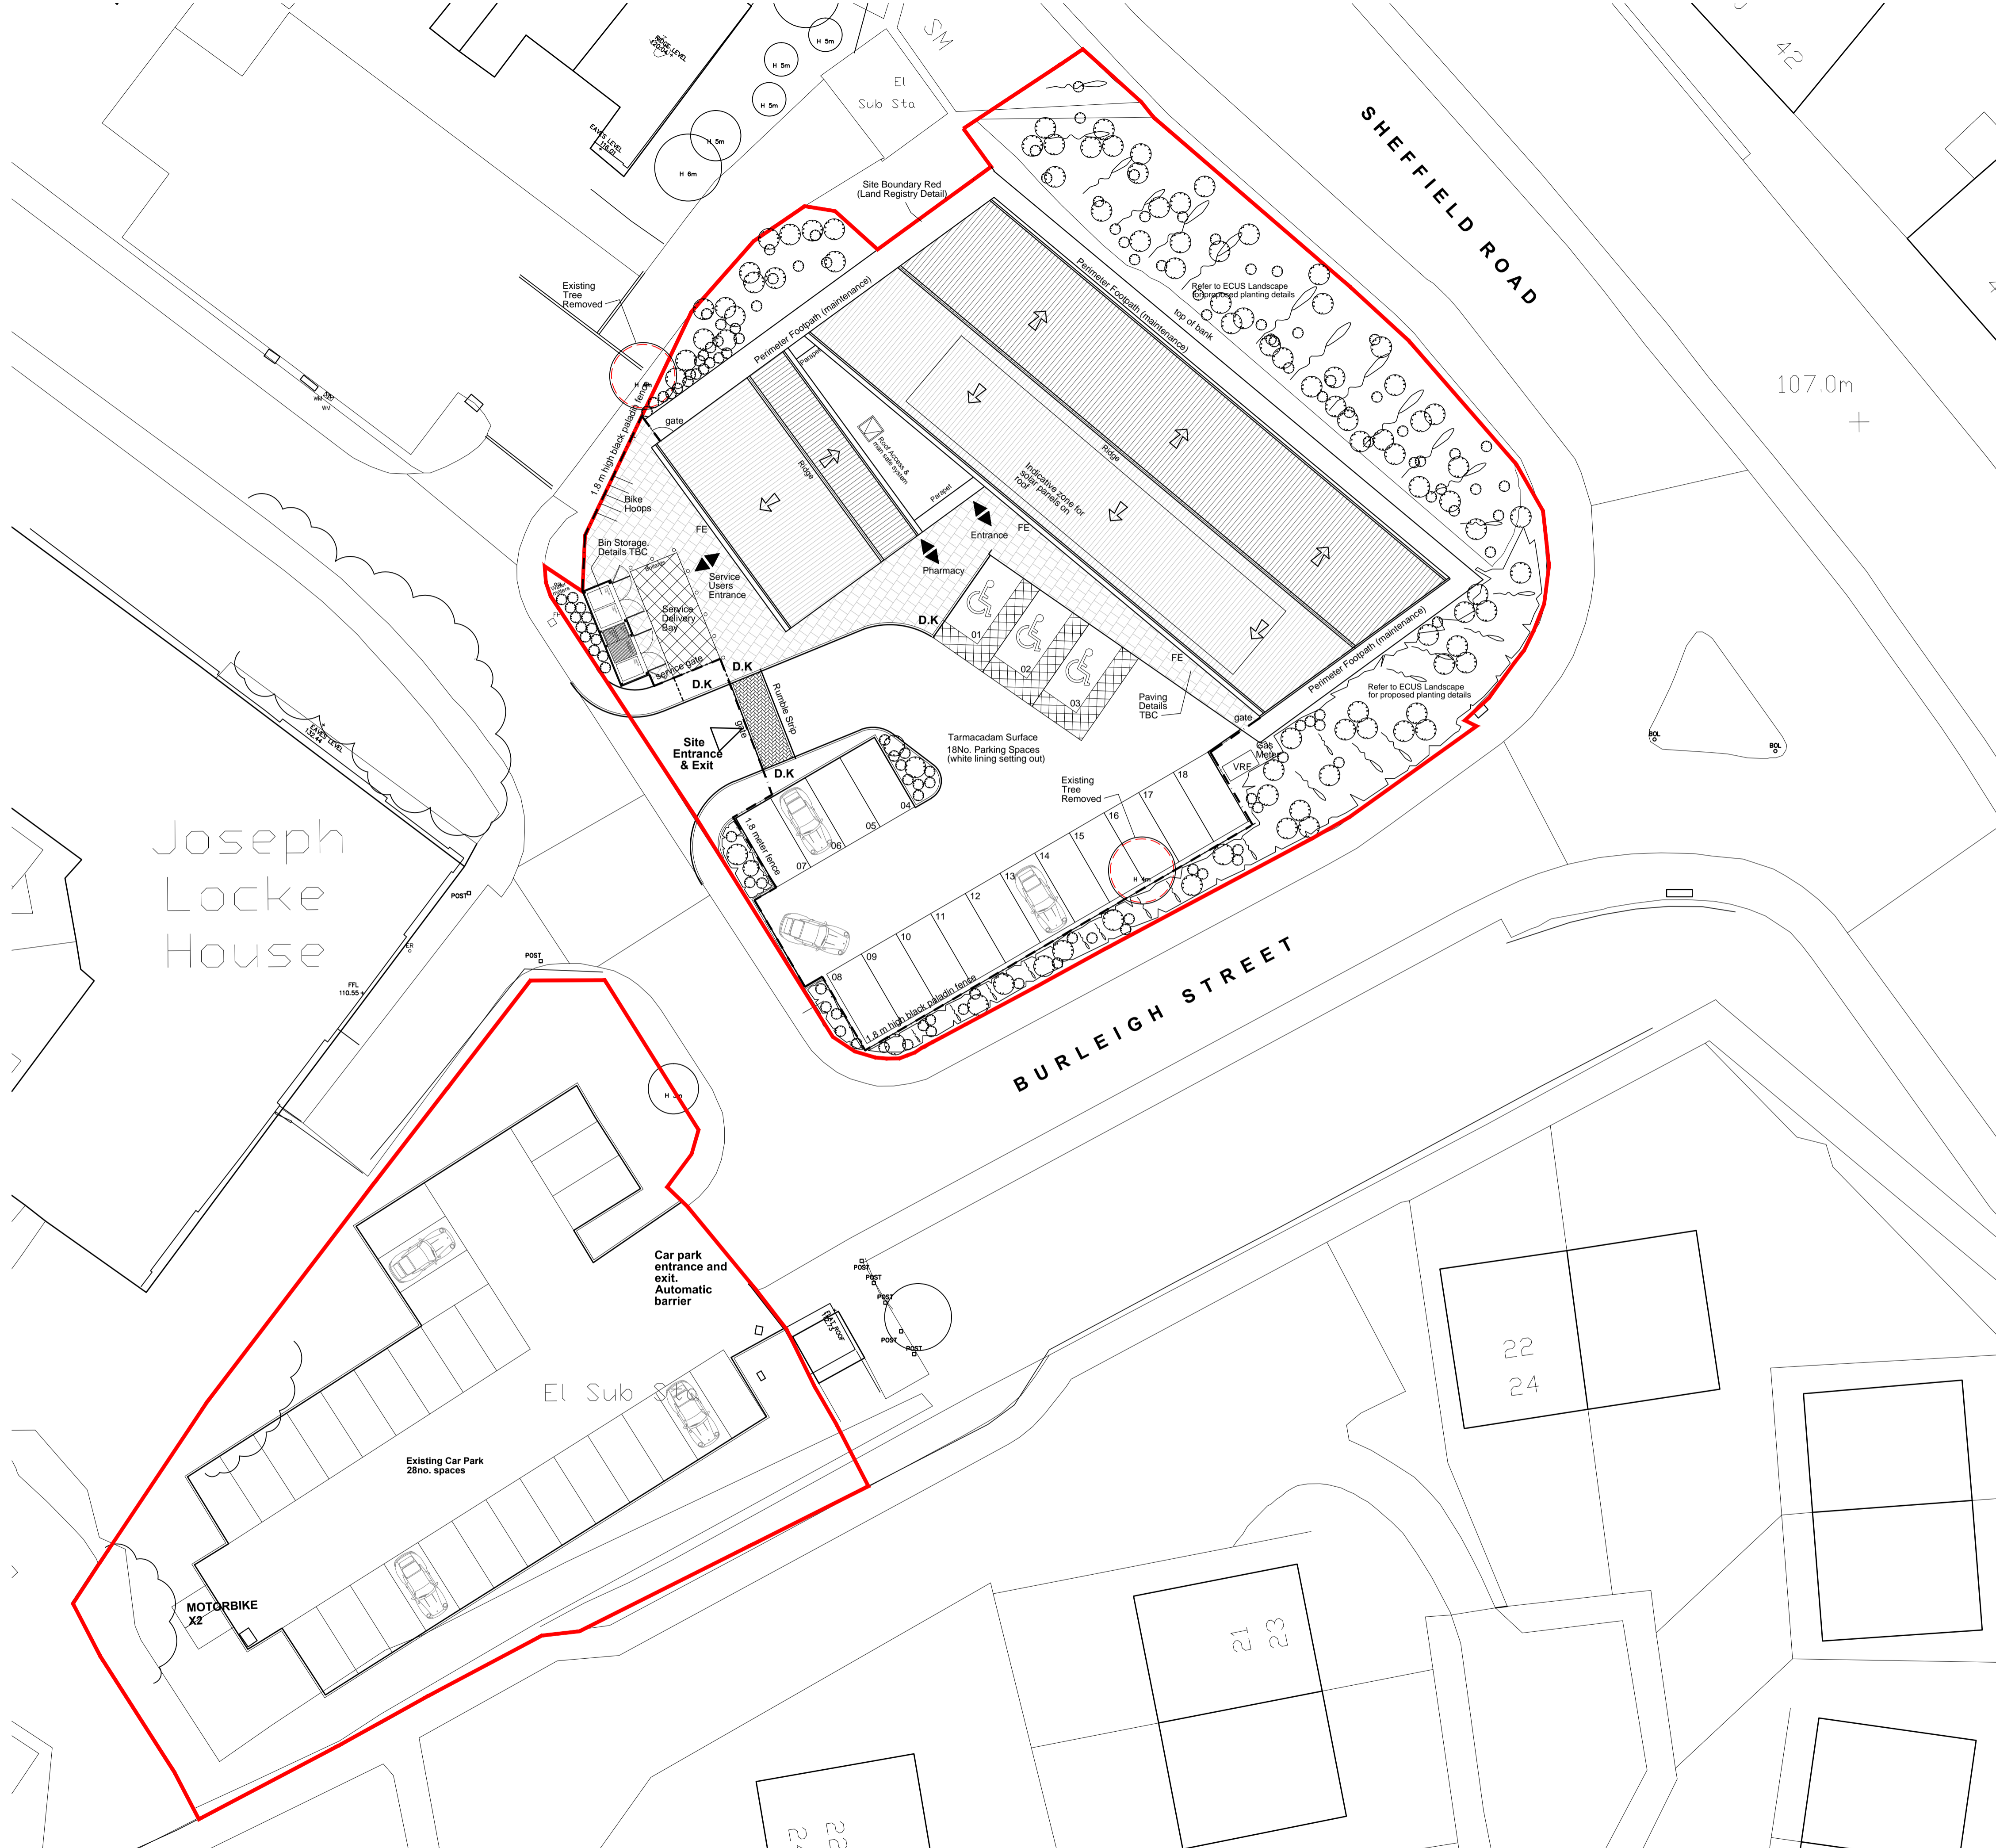


\*For the purposes of Planning Consent the following applies to any copy of this drawing made by the Local Authority:  
 This copy has been made by and with the authority of the person required to make the plan and drawing open to public inspection pursuant to Section 47 of the Copyright, Designs and Patents Act 1988. Unless that Act provides a relevant exception to copyright, the copy must not be copied without the prior permission of the copyright owner. If any copy is made under the authority only the whole drawing including the copyright holder's name and this notice, is to be copied.\*

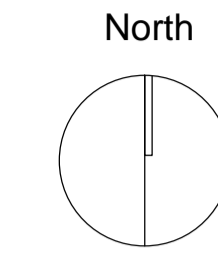

Rev B : 2016 05 20 : AMG - PB : Amended to show new perimeter path, fencing, additional zone of landscaping and solar panel zone.

**Issue Purpose: PLANNING APPLICATION**

P+HS Architects  
 The Old Station  
 Station Road  
 Stokesley TS9 7AB  
 01642 712684

Queens House  
 34 Wellington Street  
 Leeds LS1 2DE  
 0113 245 4332

Studio 14  
 Blackstock Mews  
 London N4 2BT  
 0207 288 1232



www.pandhs.co.uk

Client	Park Grove	Issued From	Leeds
Project	Burleigh St. Health Centre	Date	March 2016
Title	Proposed Site Layout & Roof Plan	Scale	1:200@A1
Drawn	PJK	Auth	PB

Do not scale from this drawing. Work to original dimensions, with any discrepancy to be reported to the Architects.  
 Refer to larger scale drawings when available. © P+HS Architects Limited

2562 - D - 90 - 002 - B  
 Stage Identification: Design - D Construction - C