


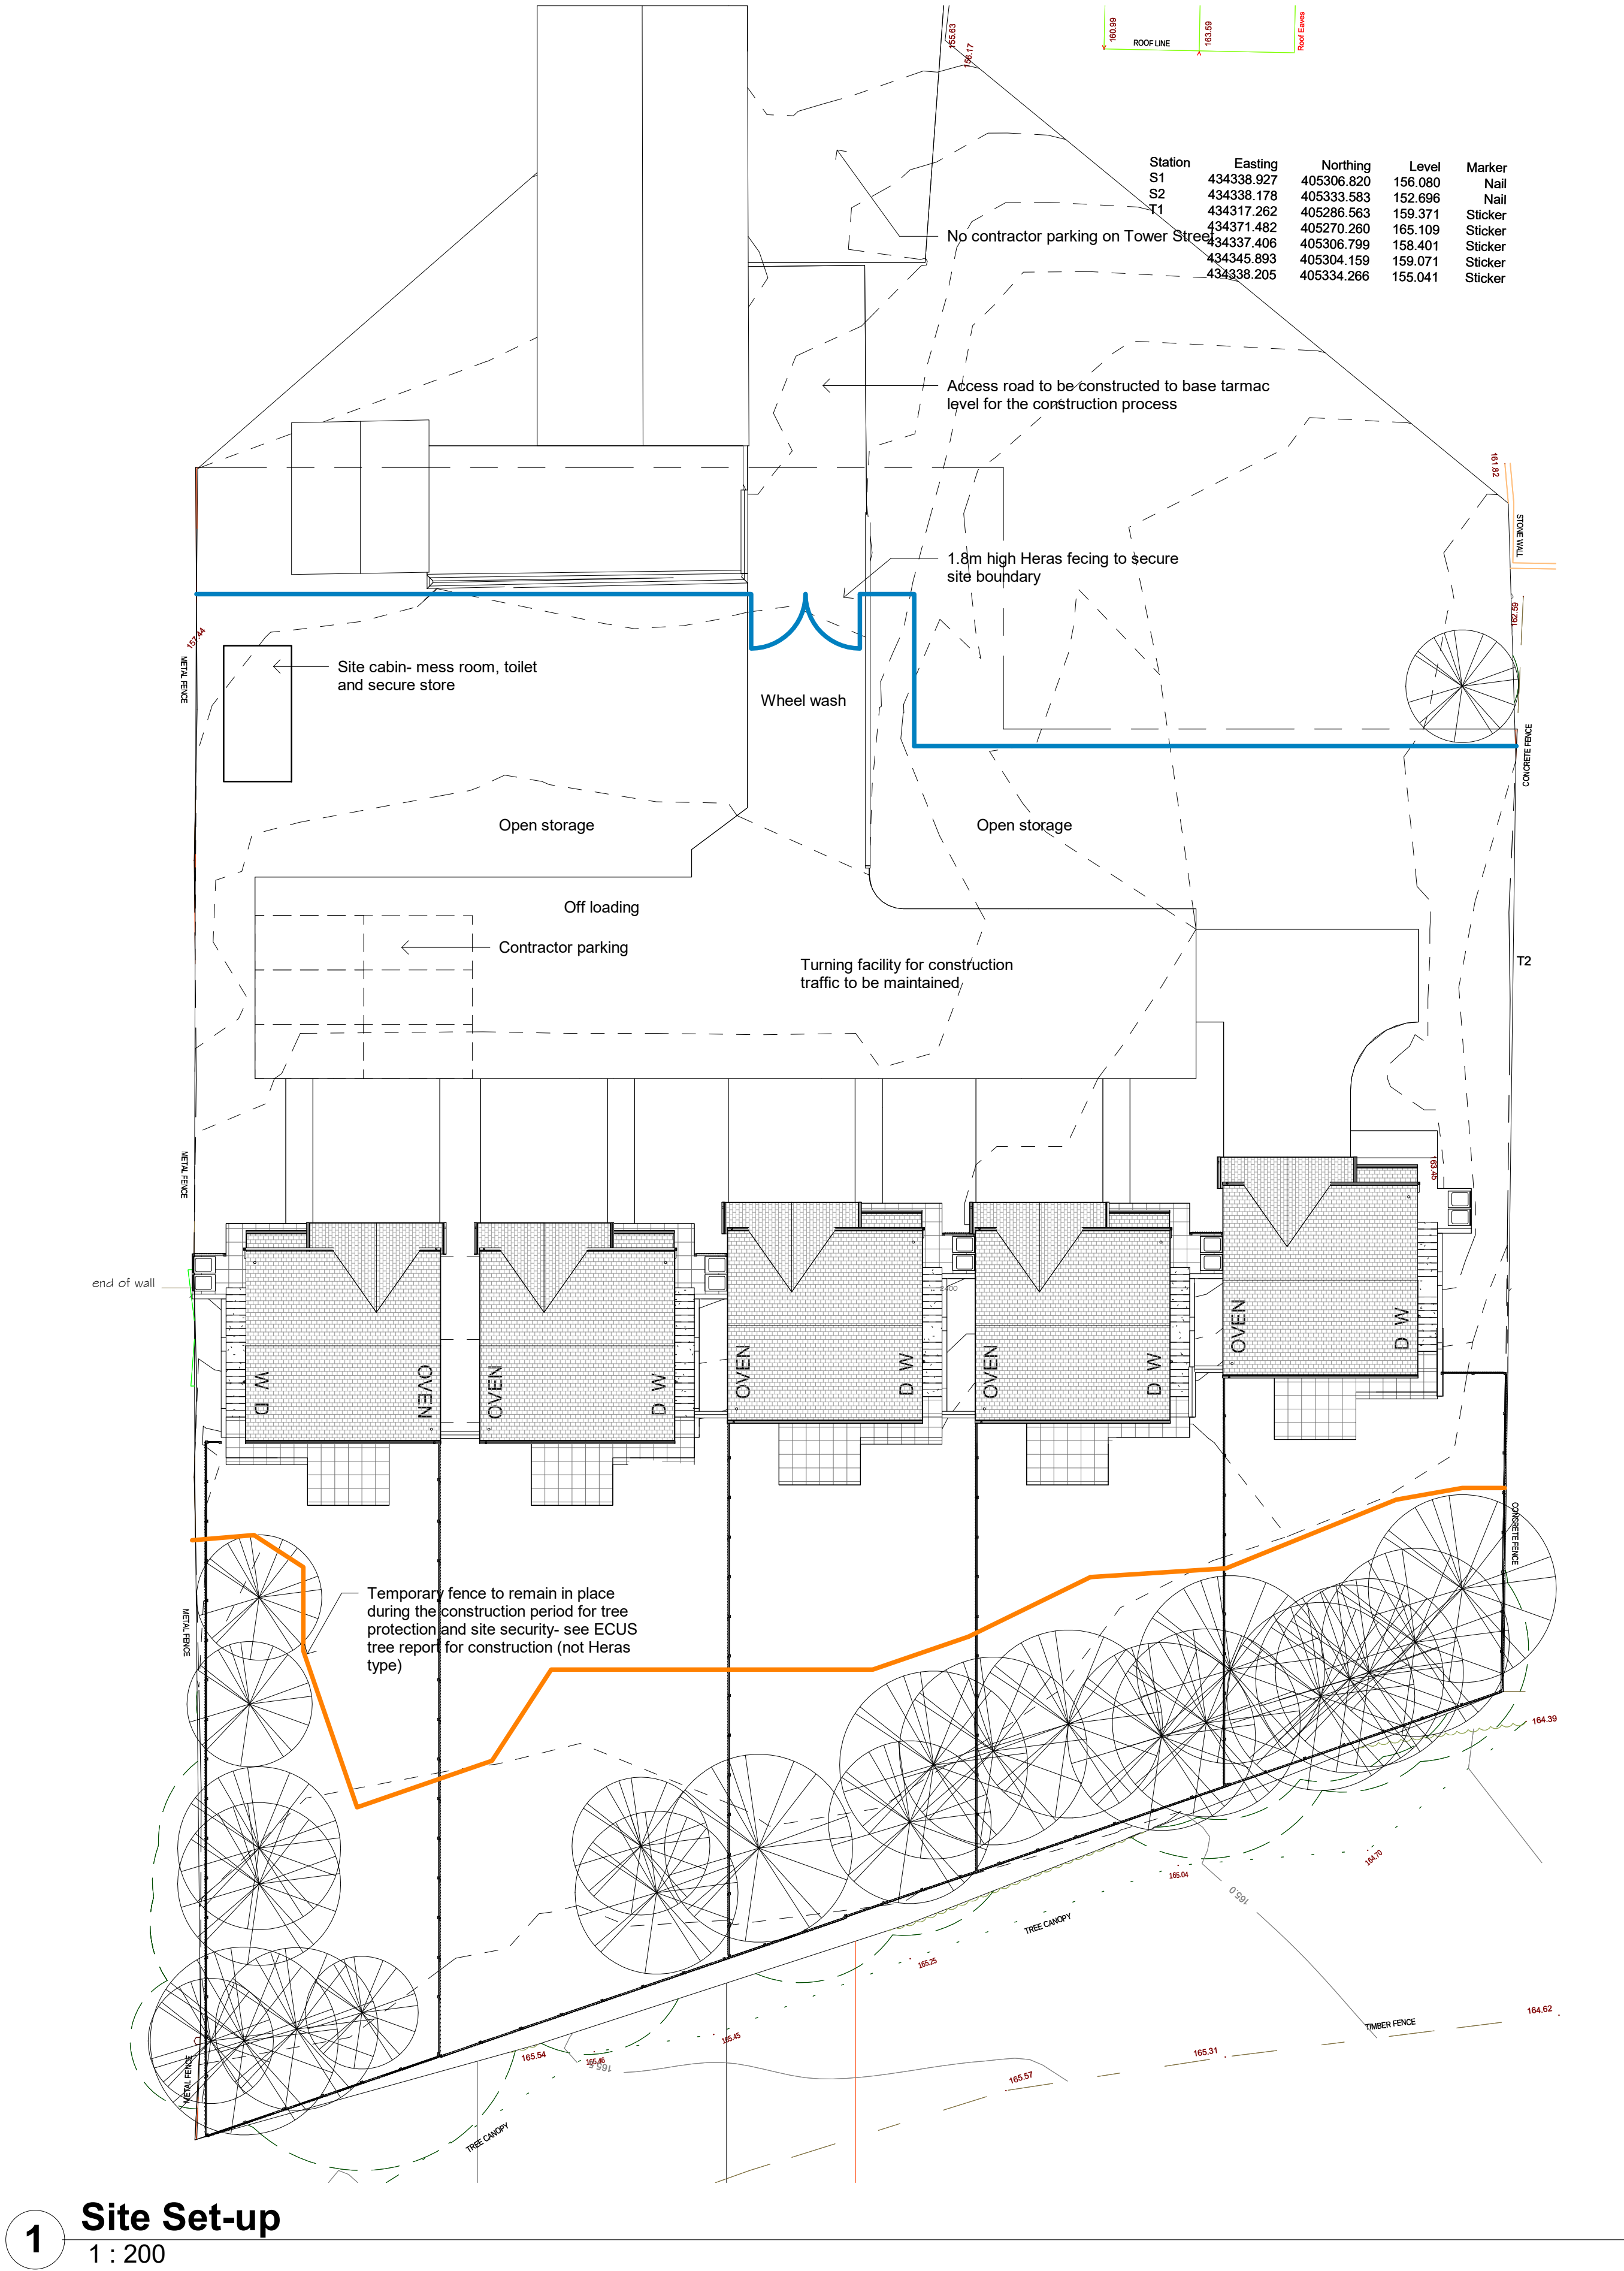

1 Site Set-up
1 : 200

Rev	Description	Date
Hadfield Developments Residential Development Tower Street Barnsley		
Site Set-up Plan		
Project number		17--185
Date		Issue Date
Drawn by		Author
Checked by		Checker
W03		
Scale		1 : 200

