

NOTES>

All dimensions to be checked on site, do not scale from this drawing.
Contractors, subcontractors and suppliers must verify all dimensions on site before commencing work or making shop drawings.

This drawing is to be read in conjunction with structural, mechanical and electrical drawings and other relevant information, and any discrepancies are to be reported to the architect.

Work and material to be in accordance with the Building Regulations and to comply with relevant British Standards.

MATERIALS KEY

WALLS:
NATURAL STONE

ROOF:
SLATE TO MATCH EXISING

WINDOWS :
FLUSH CASEMENT WINDOWS
NATURAL STONE SILLS AND HEADERS

RAINWATER GOODS:
EXTRUDED ALUMINIUM



SOUTH EAST ELEVATION



NORTH EAST ELEVATION



NORTH WEST ELEVATION



SOUTH WEST ELEVATION

REVISIONS
>

STATUS>
PLANNING APPLICATION


>TATLOWSTANCER ARCHITECTS.
architects@tallowstancer.co.uk > www.tallowstancer.co.uk
Sheffield Design Studios>40 Ball Street>Sheffield> S3 8DB
t. 0114 2729679>f. 0114 2729735

PROJECT>
**GRANNY FLAT ANNEX TO THE BUNGALOW AT
1 GREEN LANE**


DRAWING TITLES
PROPOSED ELEVATIONS

DATE>	CHECKED BY>	SCALE>
JUNE 2025		1:50 (GA1)
JOB No>	DRAWING No>	REVISION>
25125	A1_08	

copyright exists on all the designs and information shown on this drawin

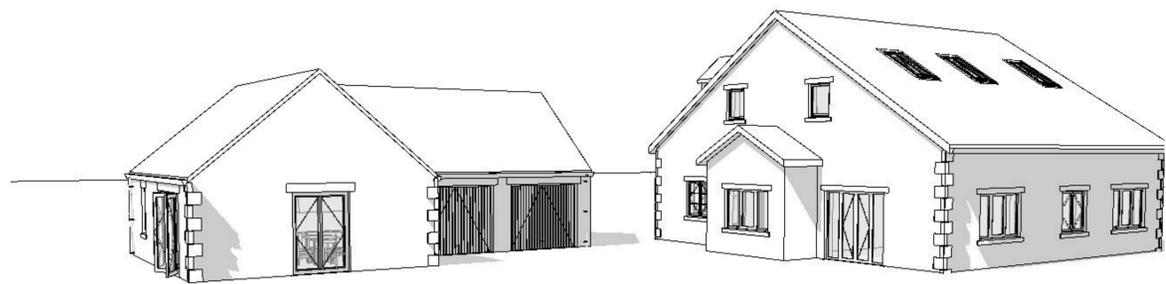

PERSPECTIVE VIEW FROM WEST

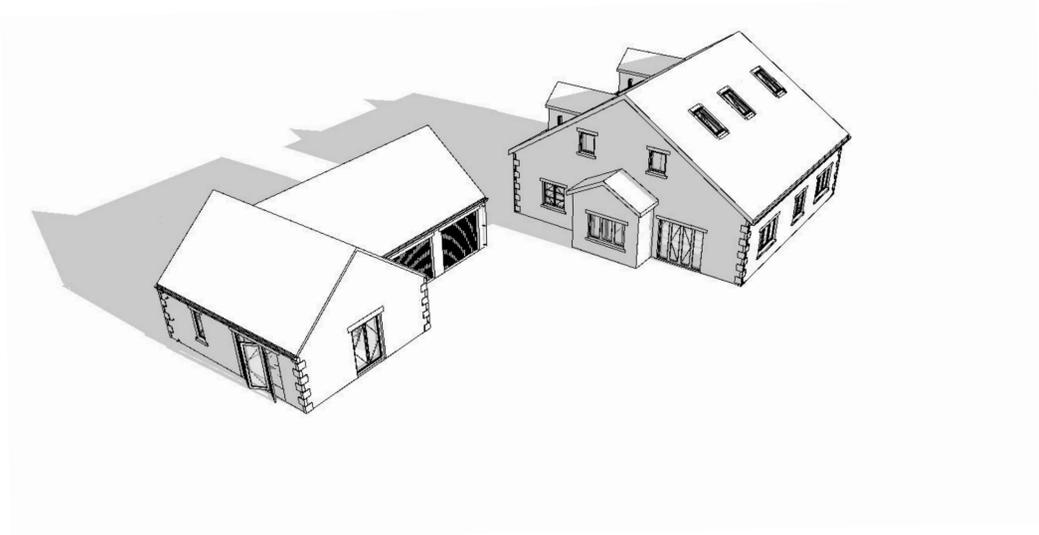

CHECK DIMENSION - ACTUAL SIZE (mm)
100