
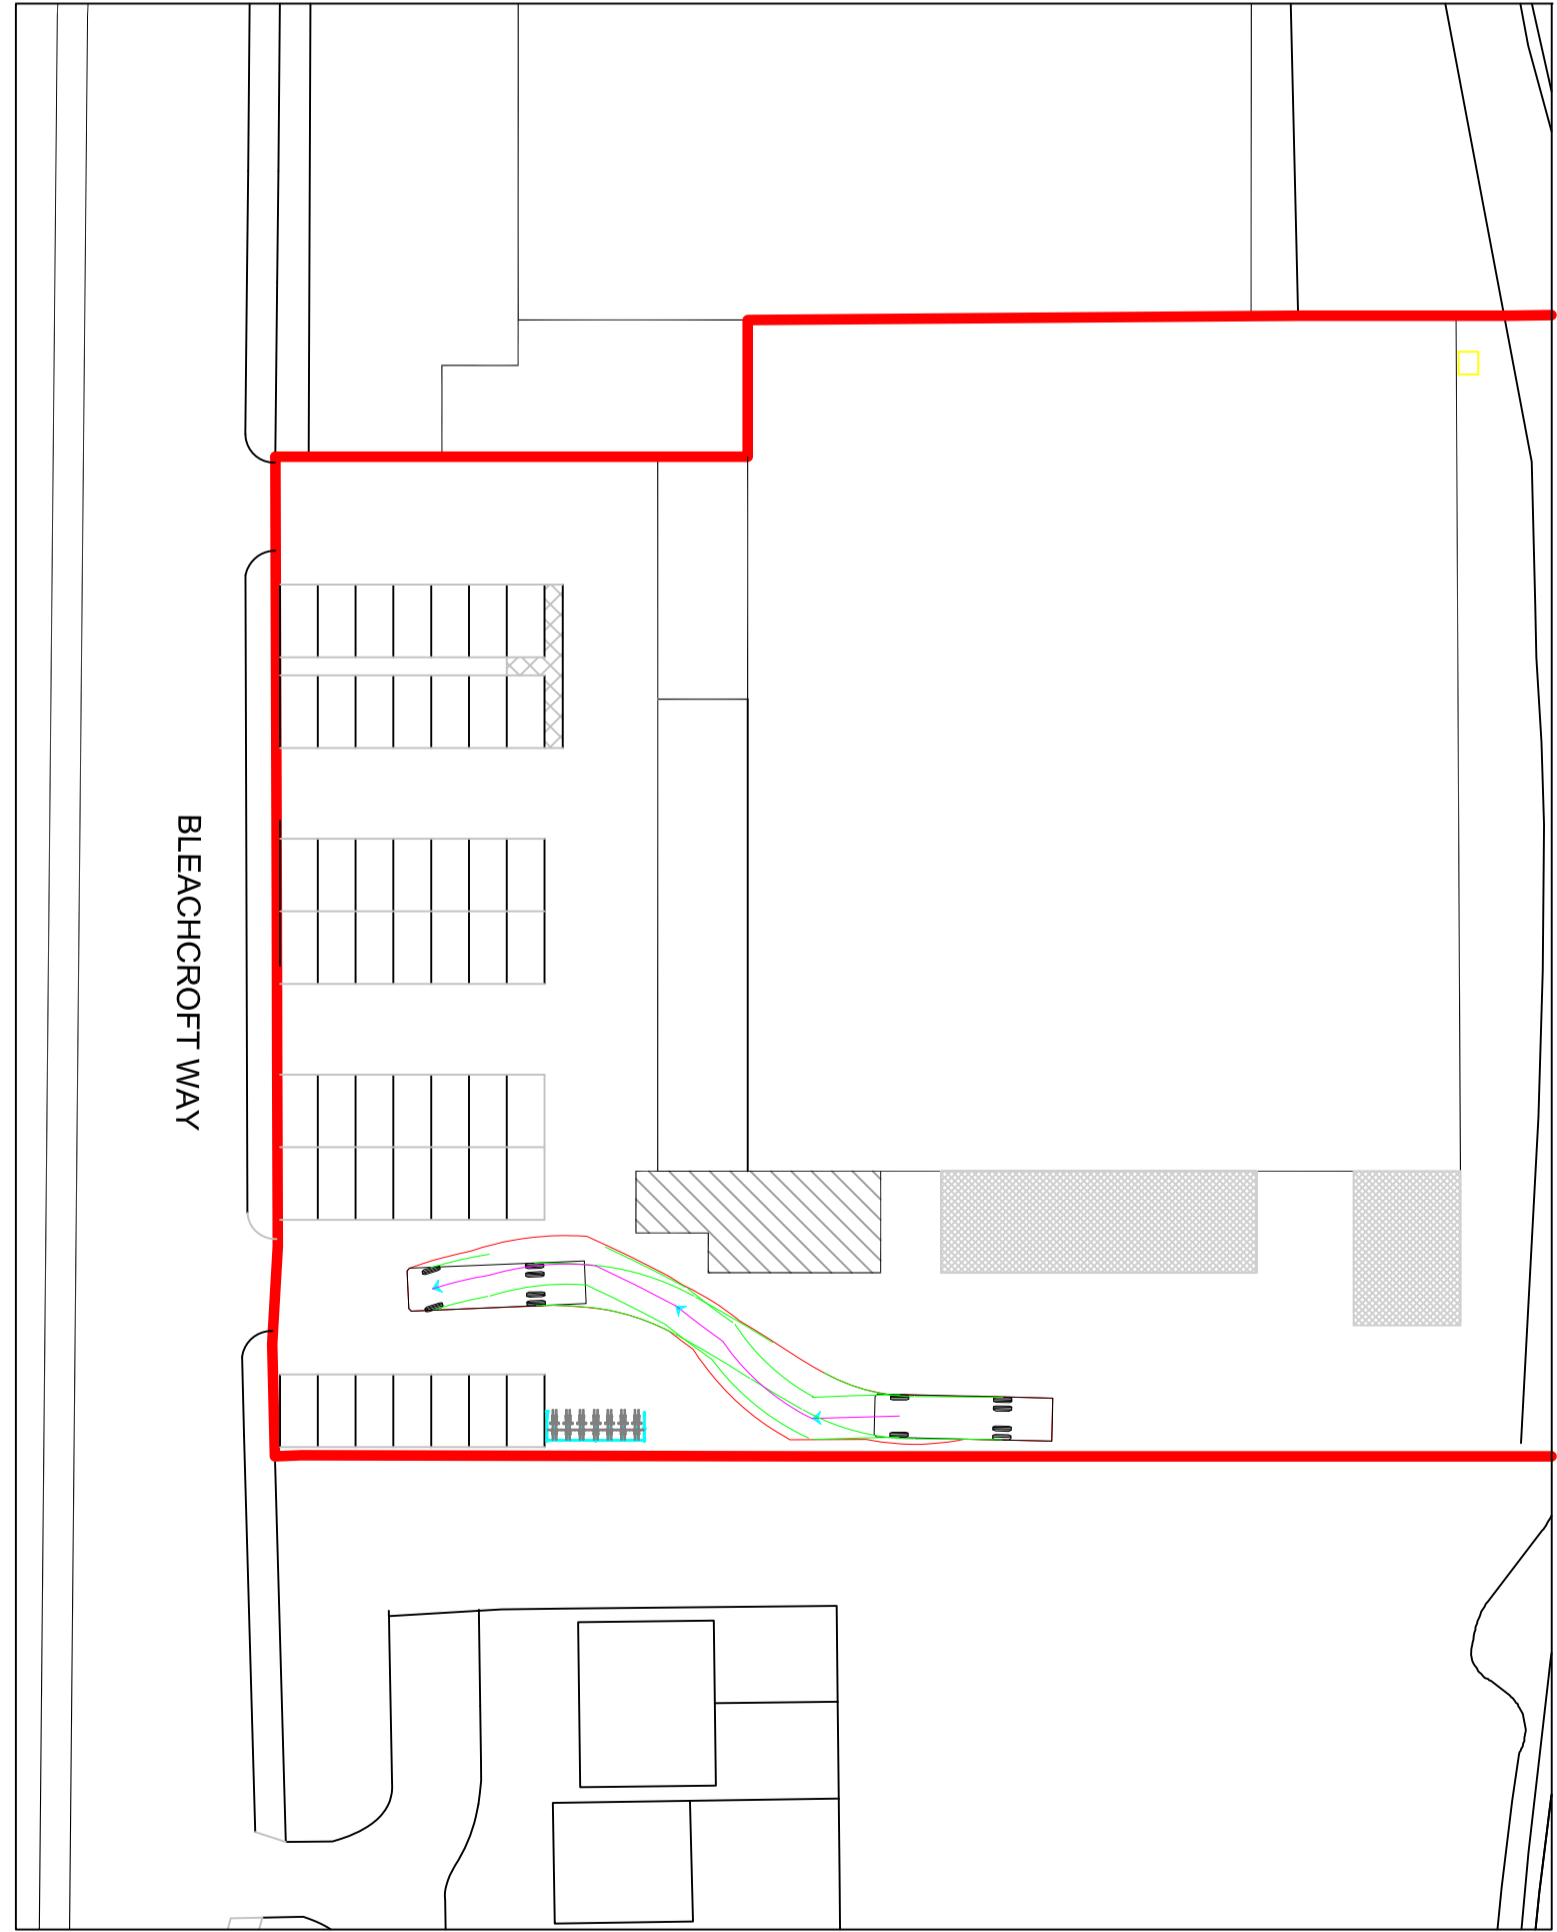
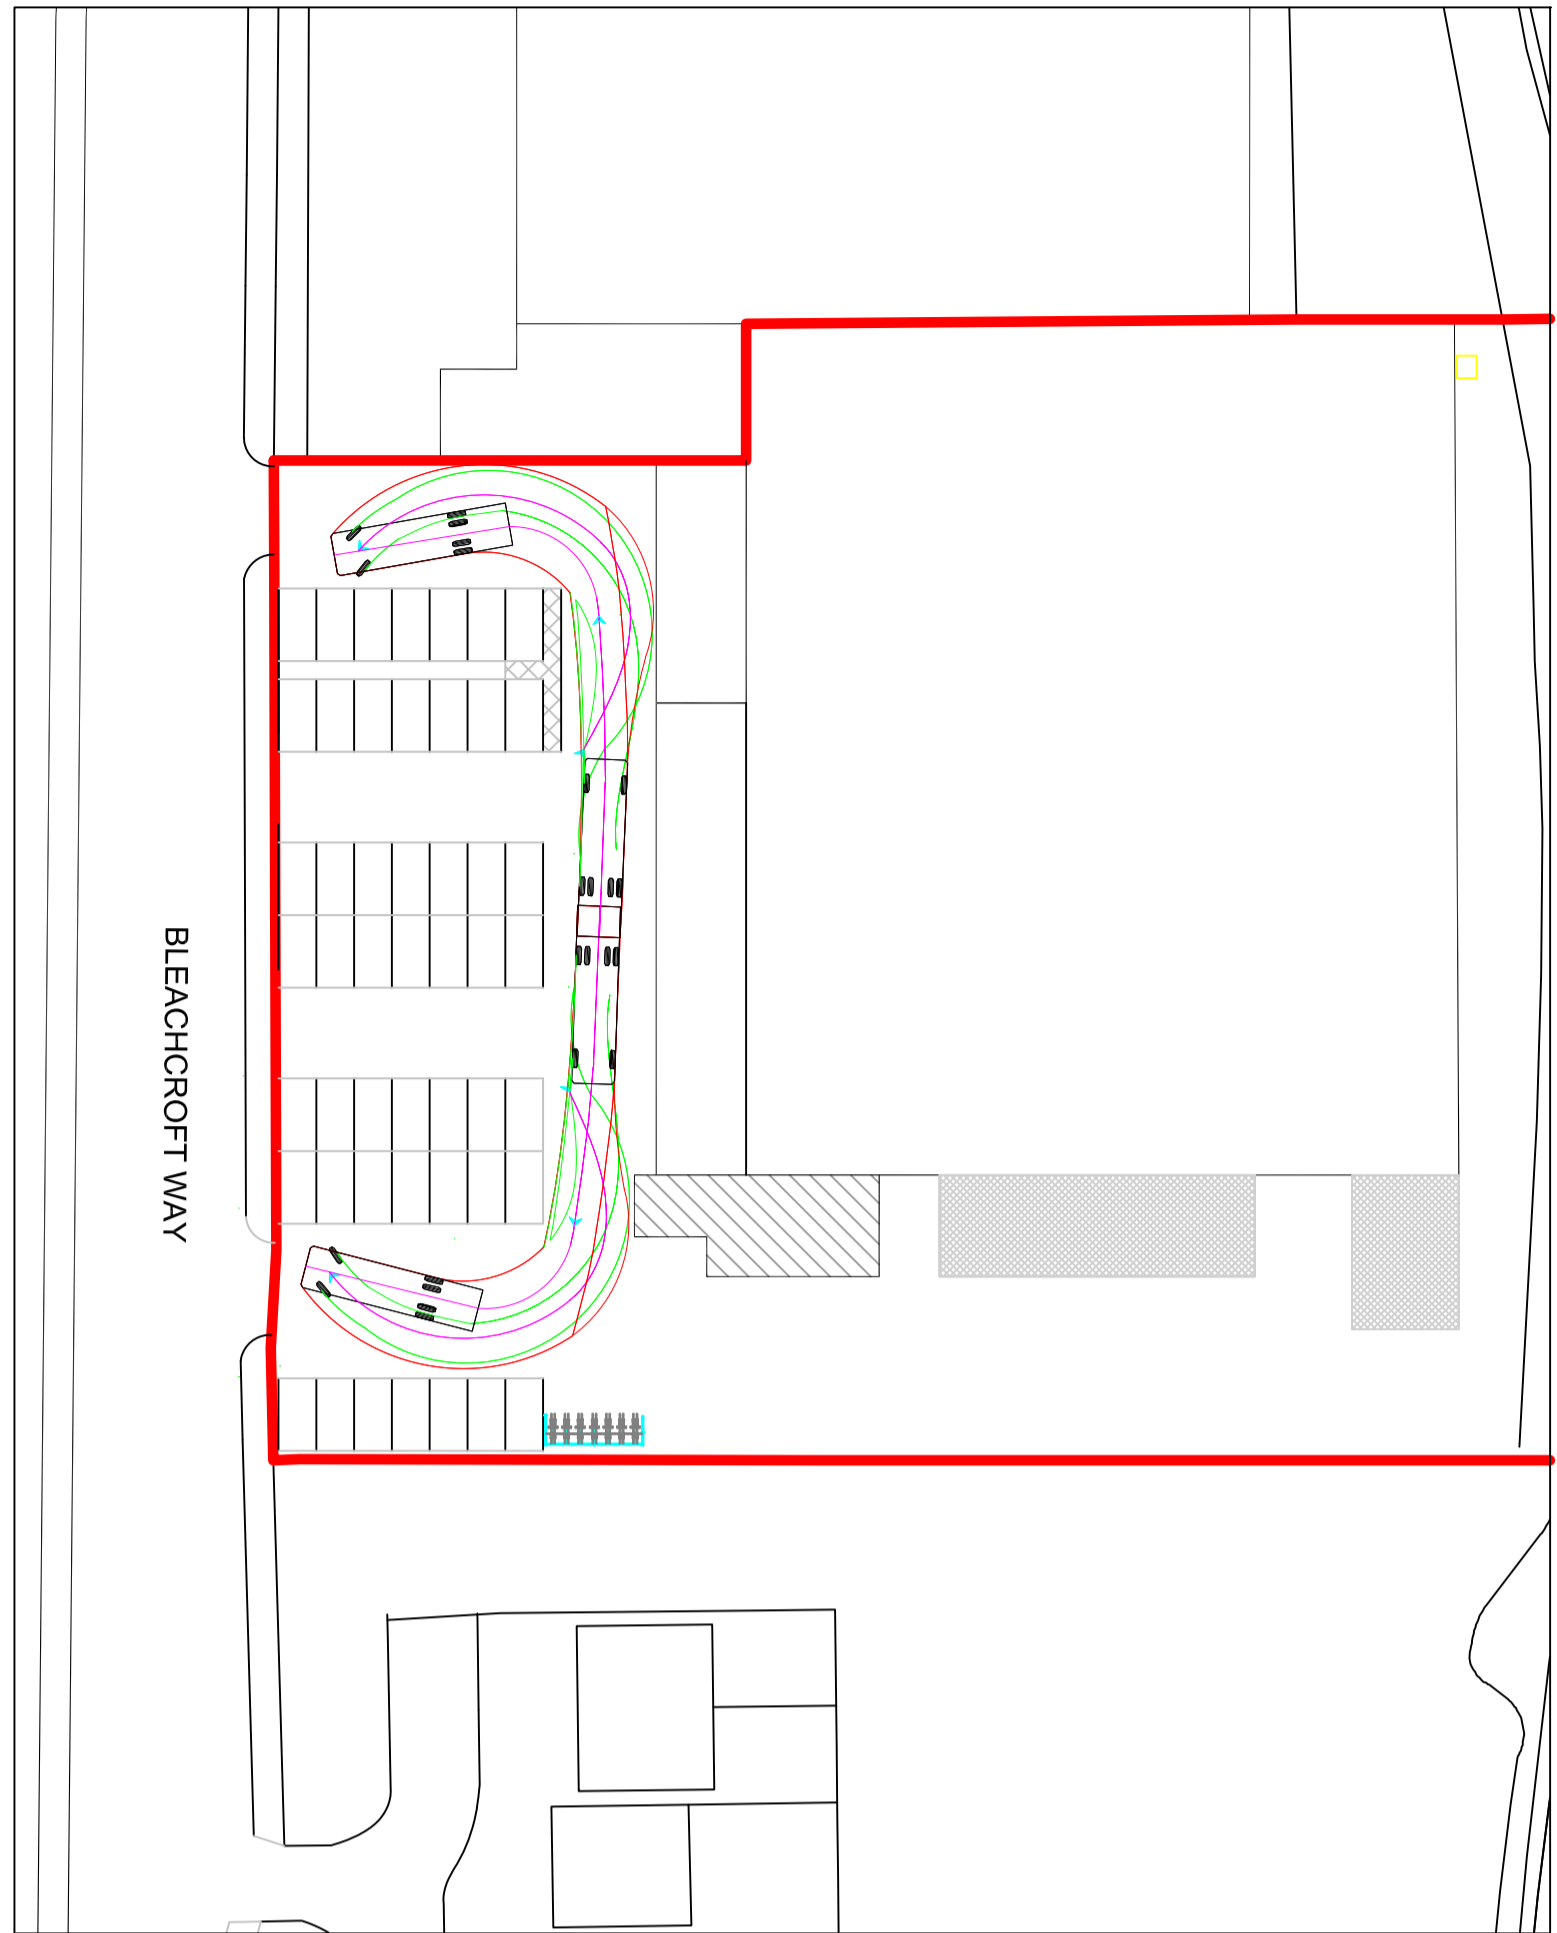
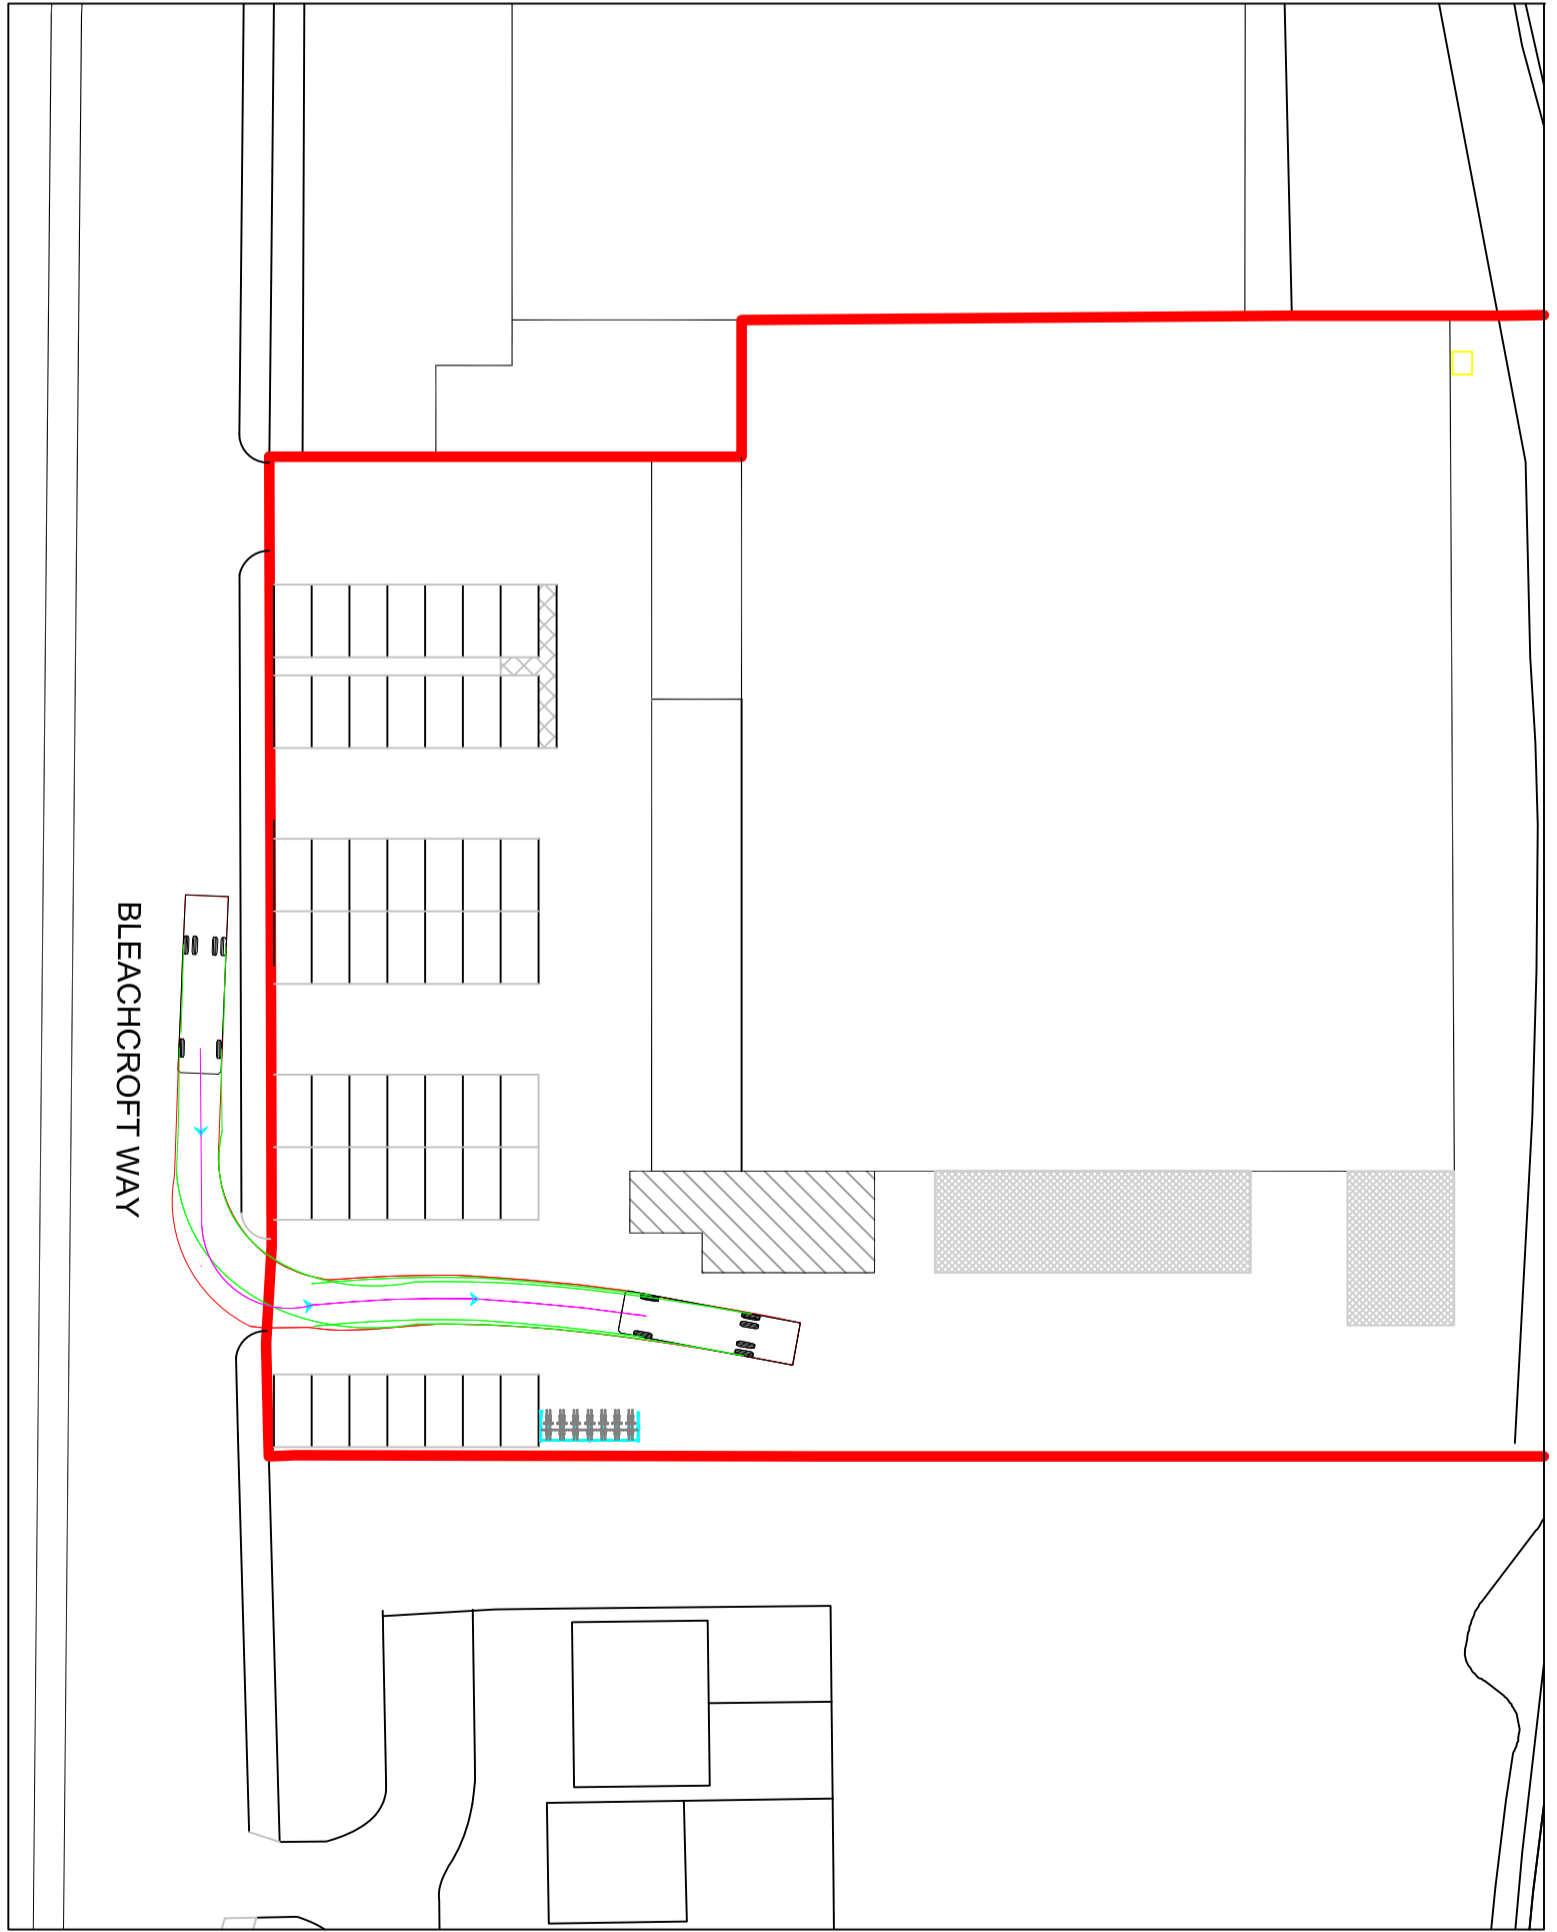
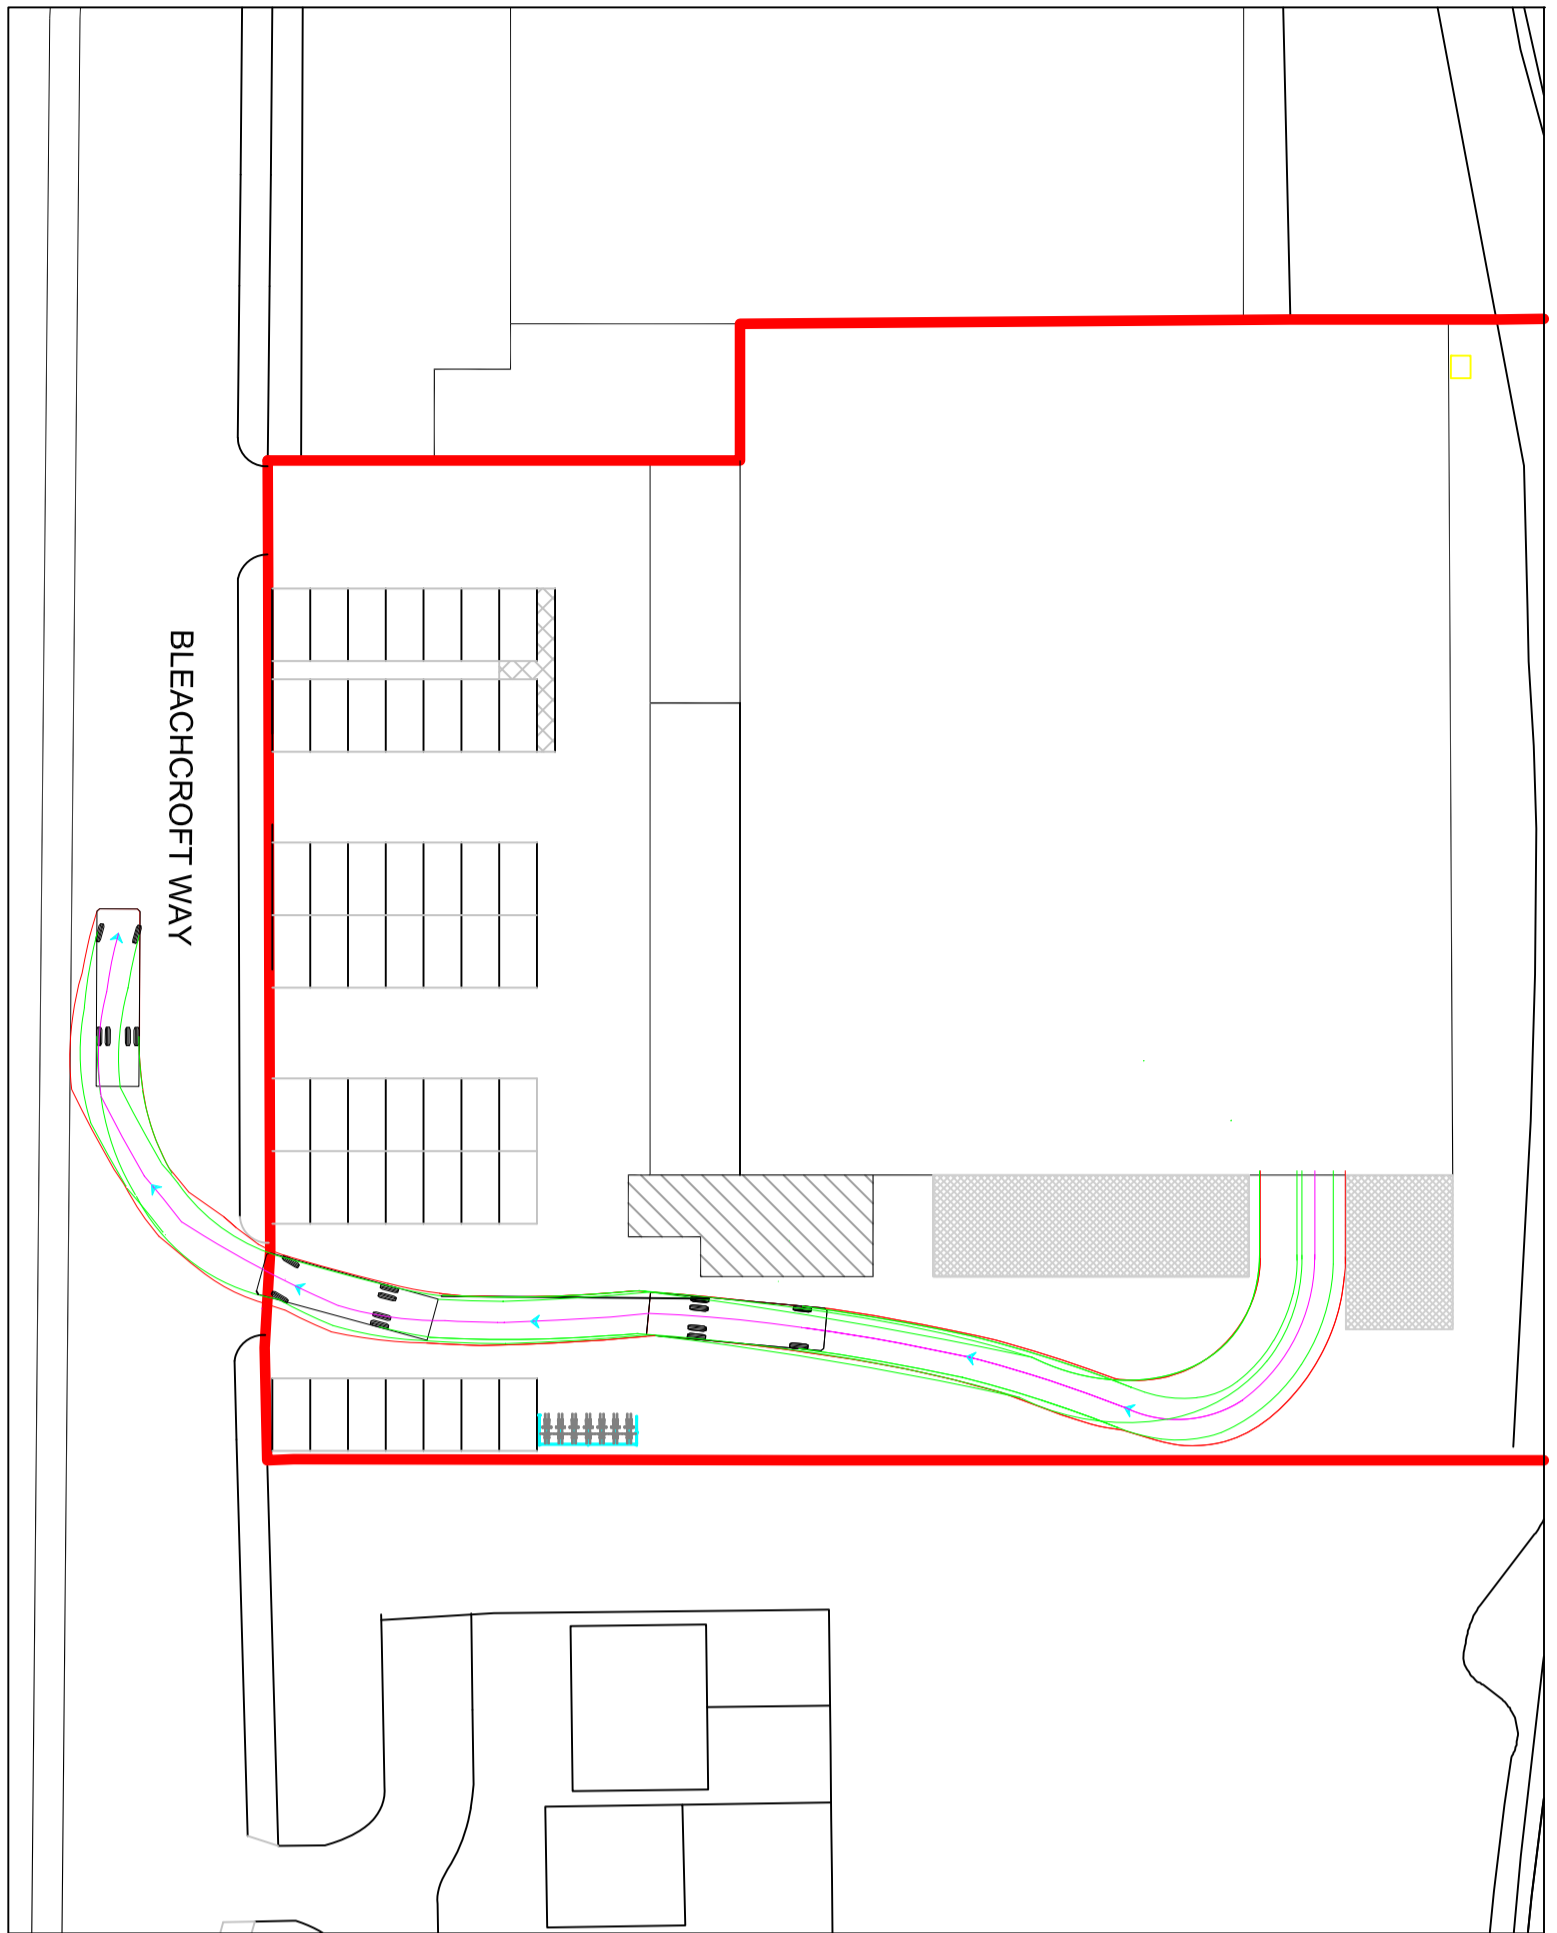
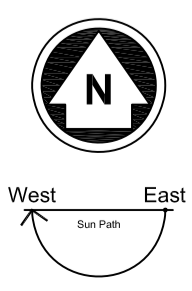


	Outer Wheel Track
	Vehicle Swept Path
	Vehicle Centreline and Direction

NOTES:-
 1. Simulated speed - not more than 5 mph
 2. Actual vehicle dimensions and track may vary.

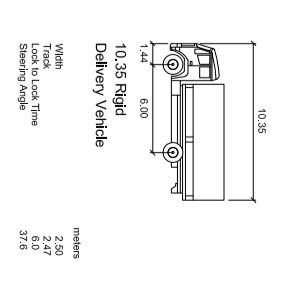

Swept Path Analysis
 10.35m Rigid Delivery Vehicle

Unit 4
 Bleachcroft Way
 Stairfoot
 Barnsley
 S70 3PA