


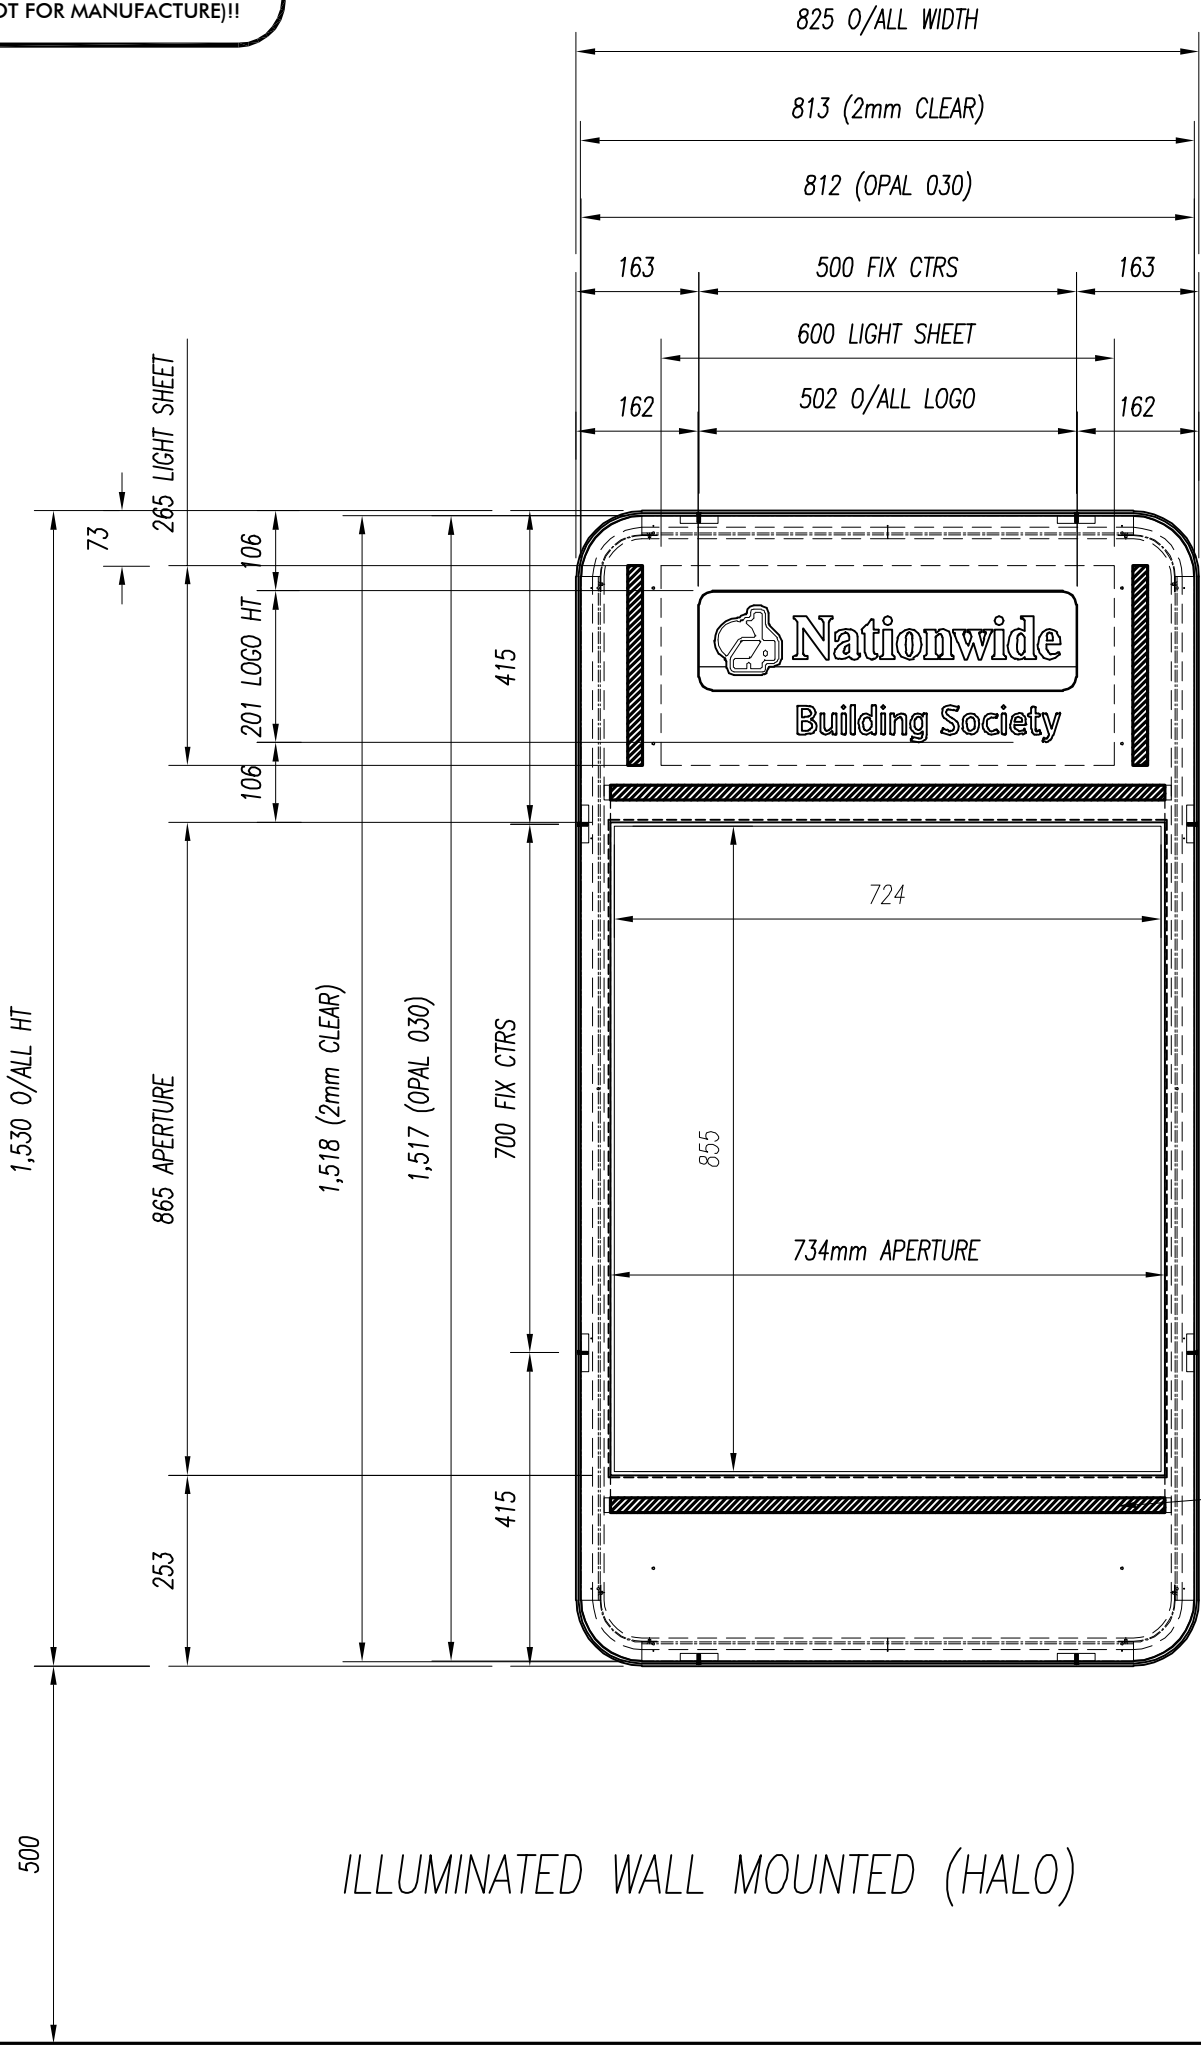

ILLUMINATED WALL MOUNTED (HALO)

