




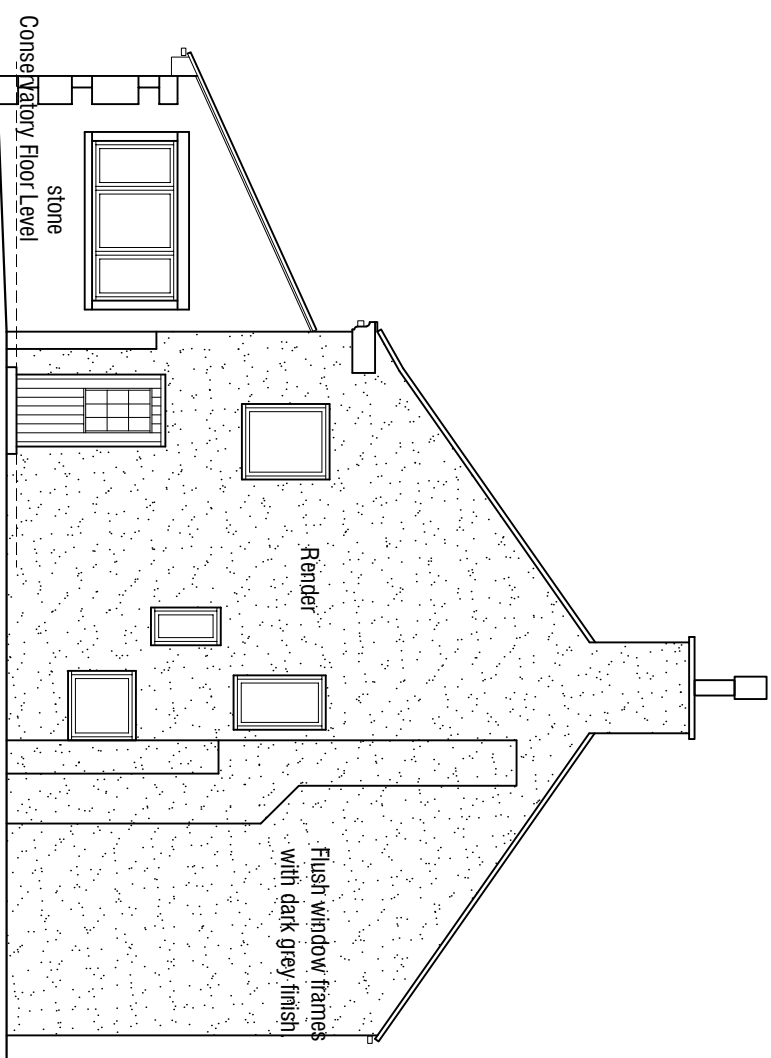


South Elevation 1:100

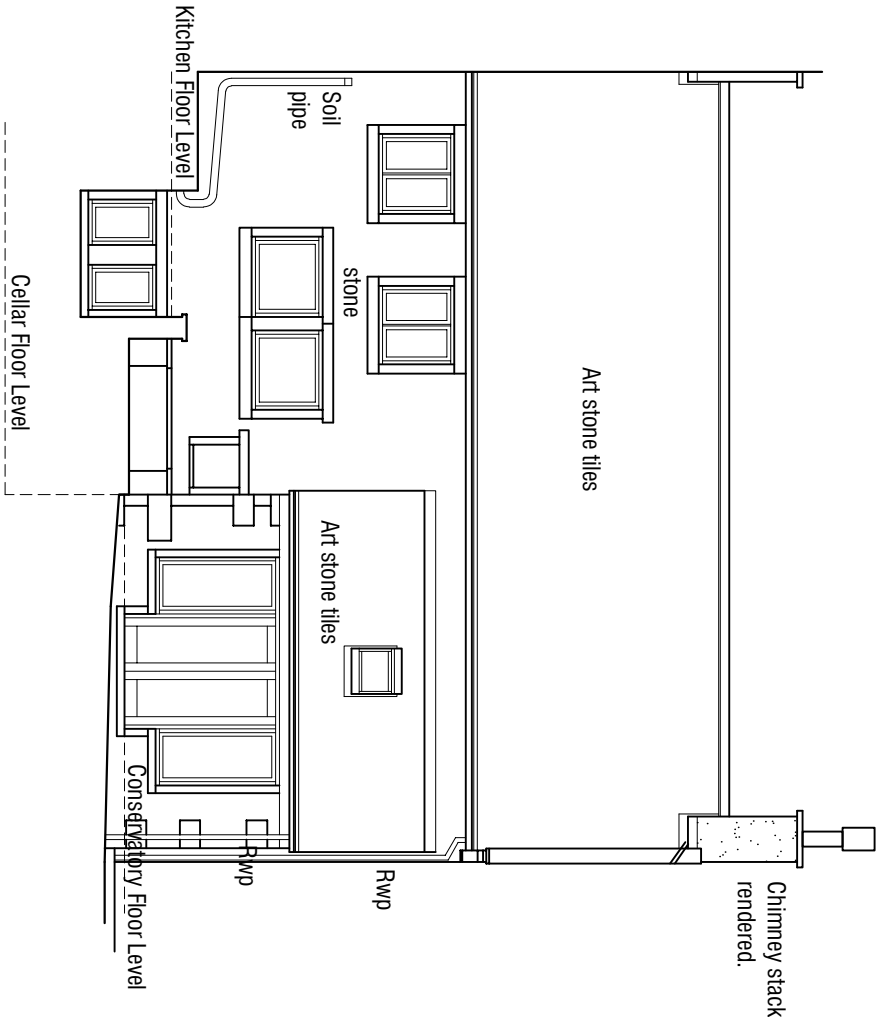

West Elevation 1:100

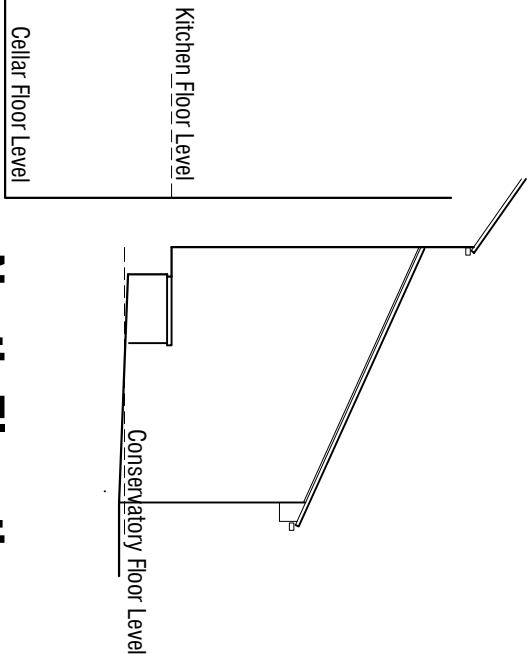

North Elevation 1:100

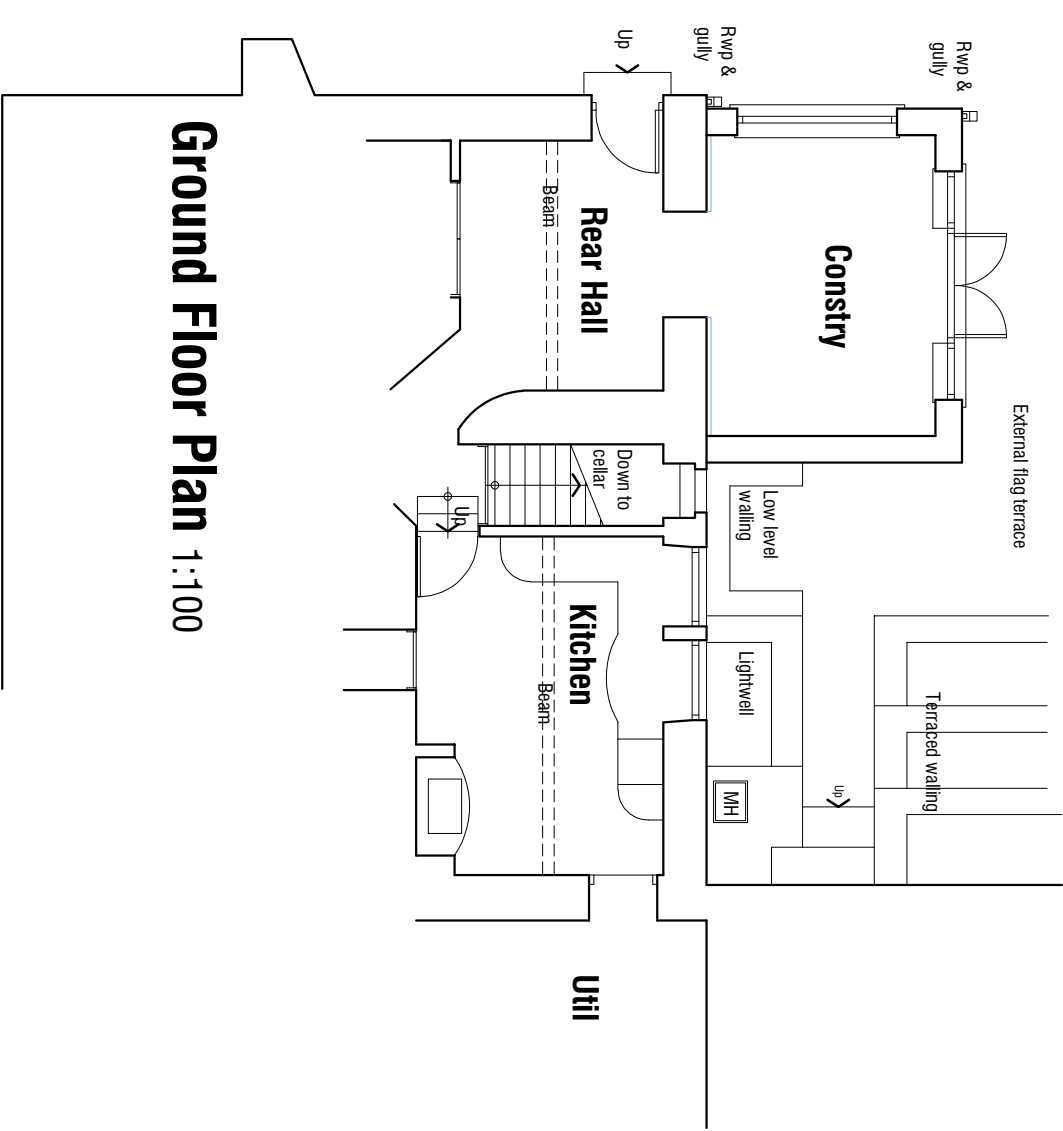

Ground Floor Plan 1:100



White House Farm Towngate Thurstone Sheffield S36 9RH				
SURVEY PLANS & ELEVATIONS				
mboothdesign architectural design and building consultants Fairfield House Berneslai Close Barnsley S70 2FL Tel: 07881898300 E: mark@mboothdesign.co.uk				
Scale	1:50 1:100 @ A2		Drawn	MJB
Date	MAY 2021	Ref.	19.08	
Dwg No.	S1	Rev.	-	
0cm	2cm	4cm	6cm	
Copyright mboothdesign. All dimensions in millimeters unless otherwise stated. Dimensions for setting out in existing buildings are to be checked and verified on site.				