



BASEMENT

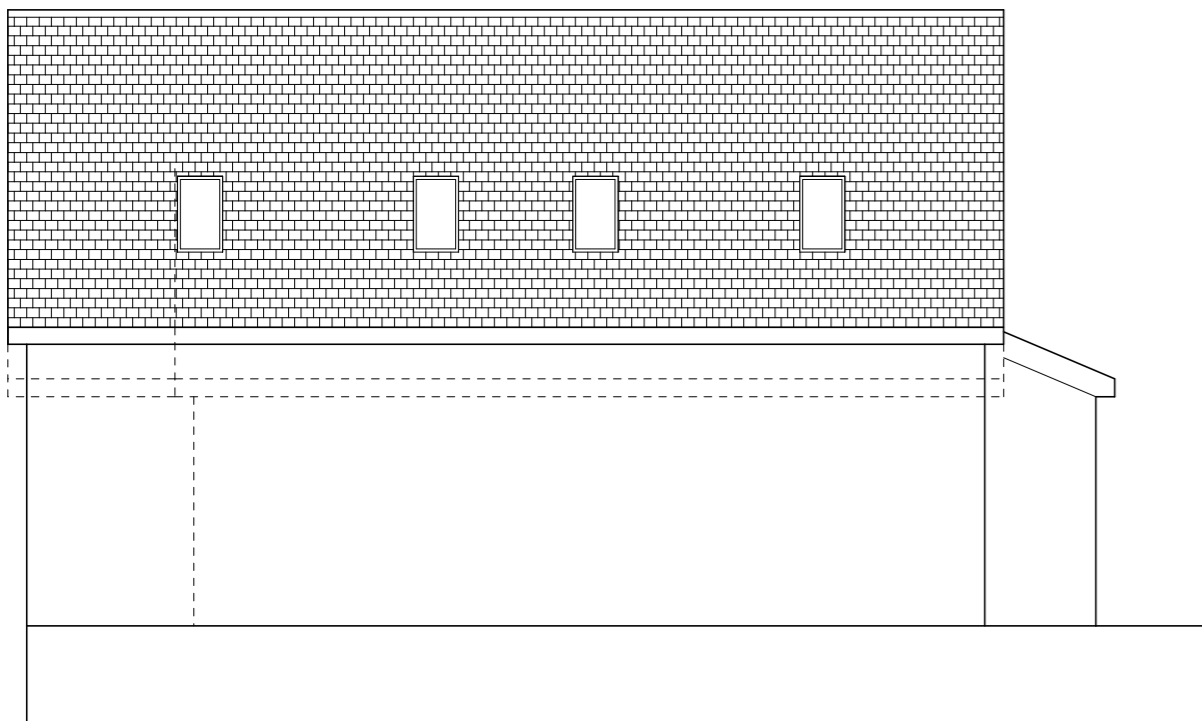


SIDE ELEVATION

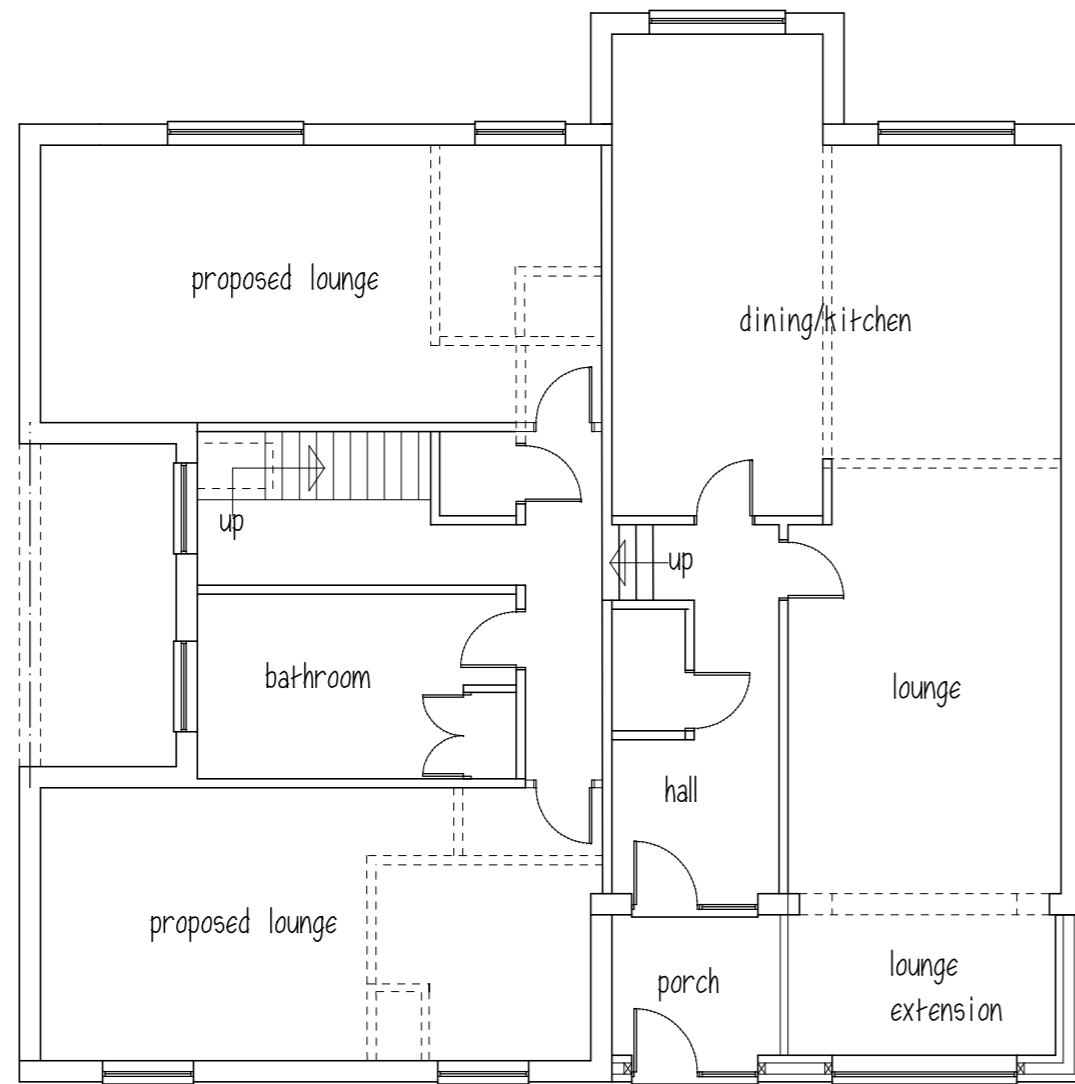

GROUND FLOOR


ROOF - FLAT GREY MARLEY MODERN
WALLS - FRONT- STONE SIDES & REAR
RENDERED
WINDOWS & DOORS - UPVC

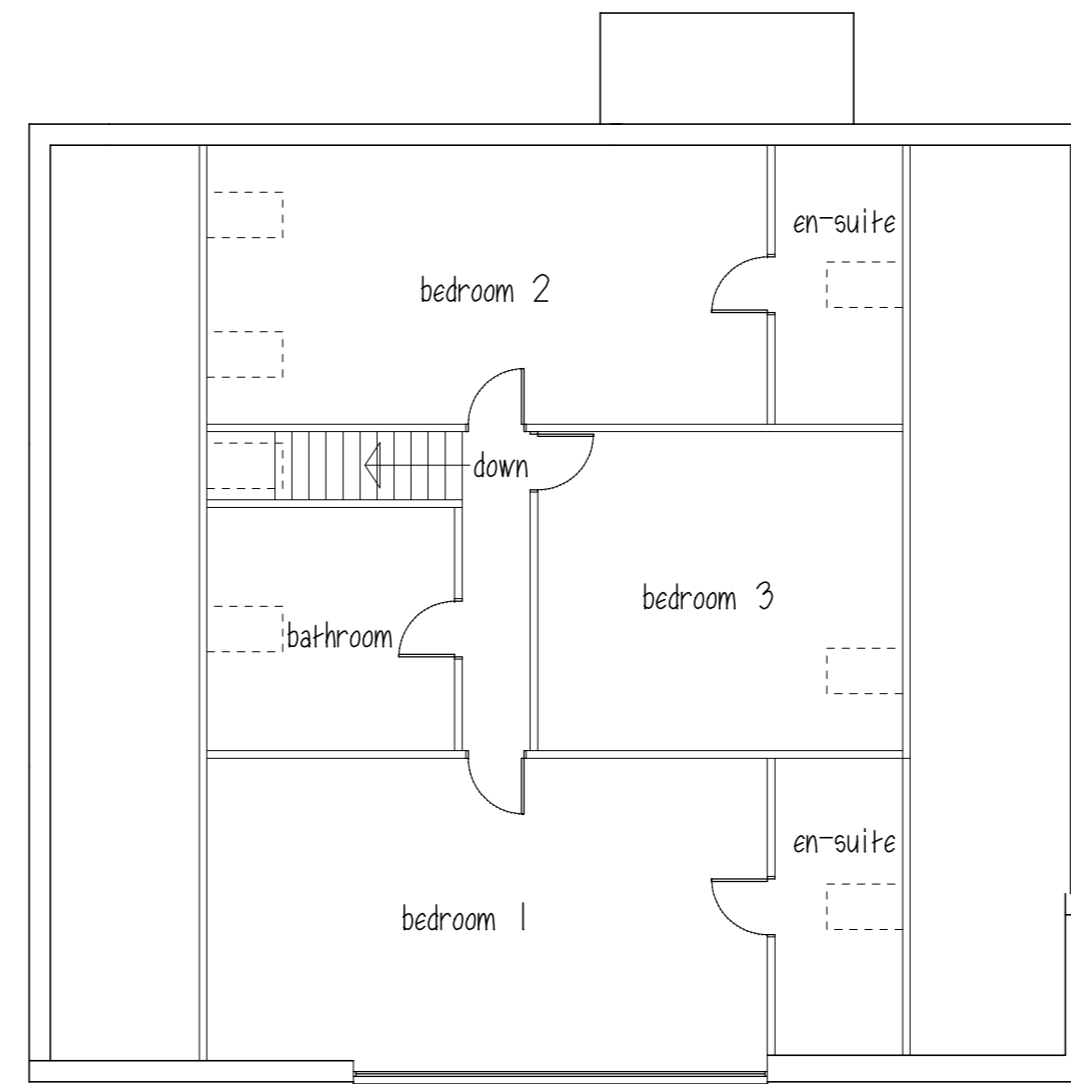


ATTIC



FRONT ELEVATION

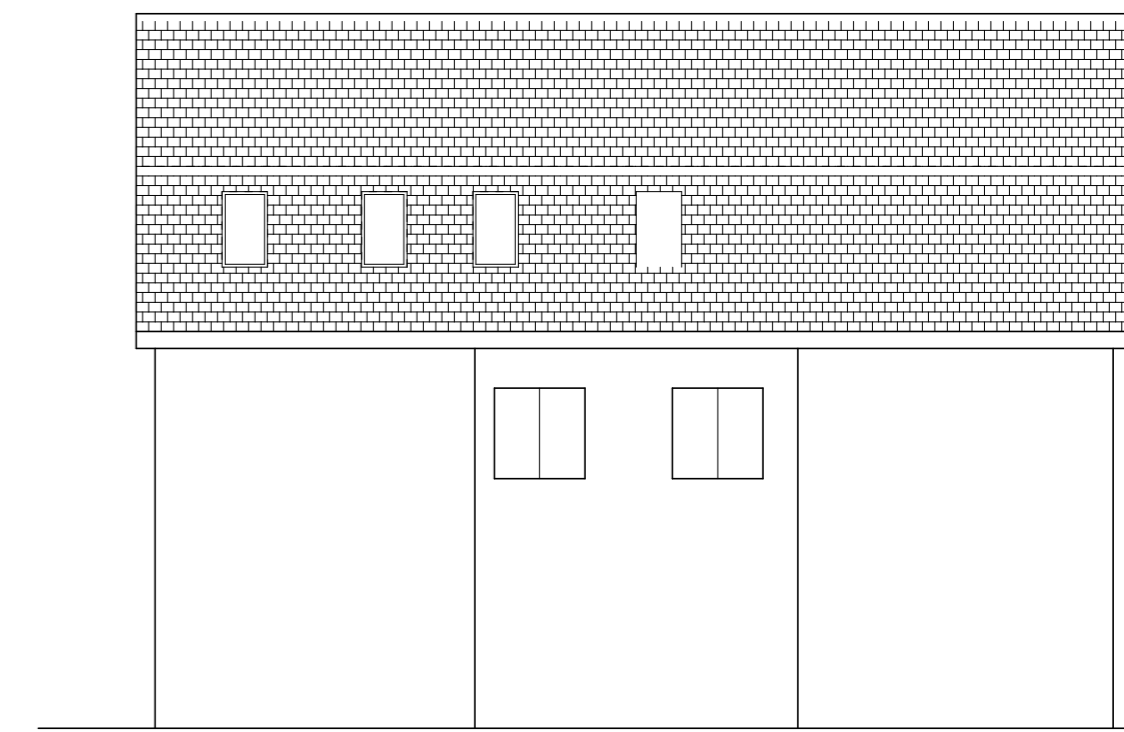

SIDE ELEVATION

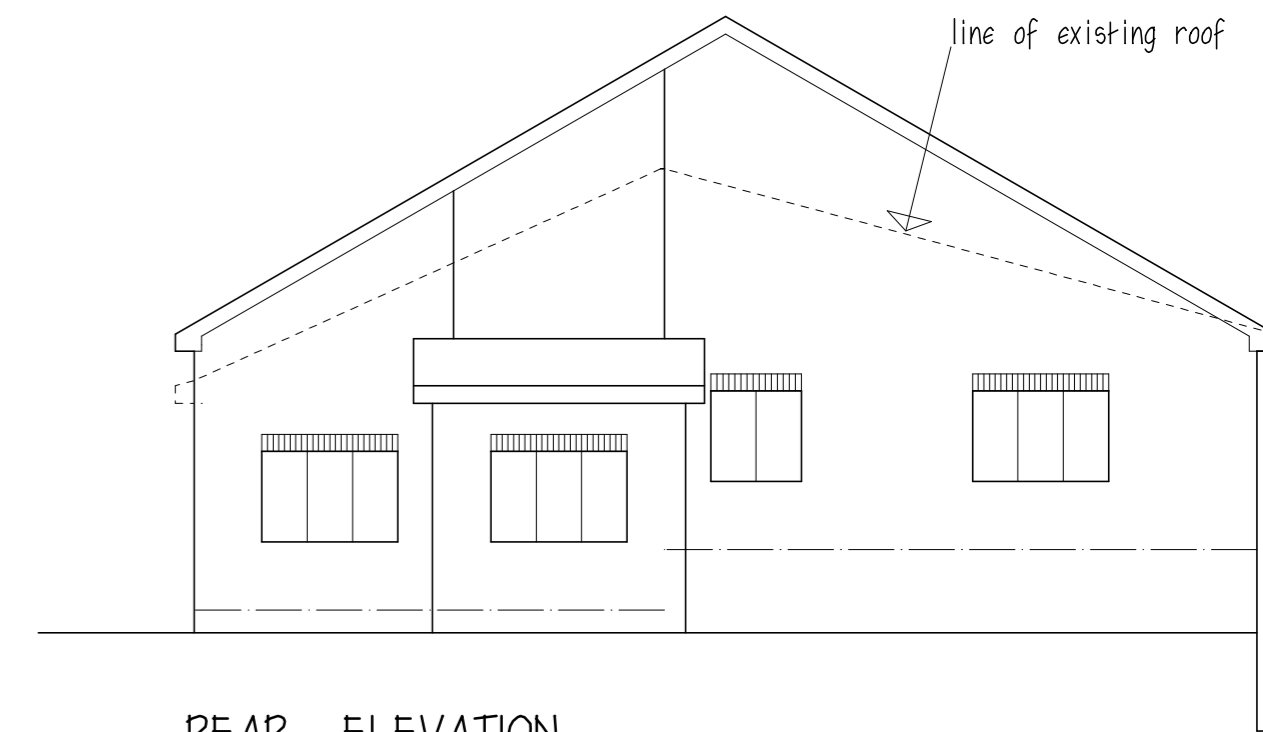

REAR ELEVATION

Mr & Mrs W WATSON

PROPOSED LOFT CONVERSION
& EXTENSION
55A DARTON LANE, DARTON
BARNSELEY S75 5AL


1:100@A2 SEPT 23

PROPOSED PLANS & ELEVATIONS

Peter Thompson

"Linwood"
Barnsley Road
Dodworth

Barnsley S75 3JR tef. 01226 201391
m. 07973251730
e-mail peter-thompson@hotmail.co.uk

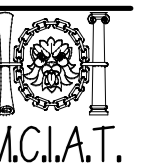

M.C.I.A.T.