


dwelling plot 11


dwelling plot 12

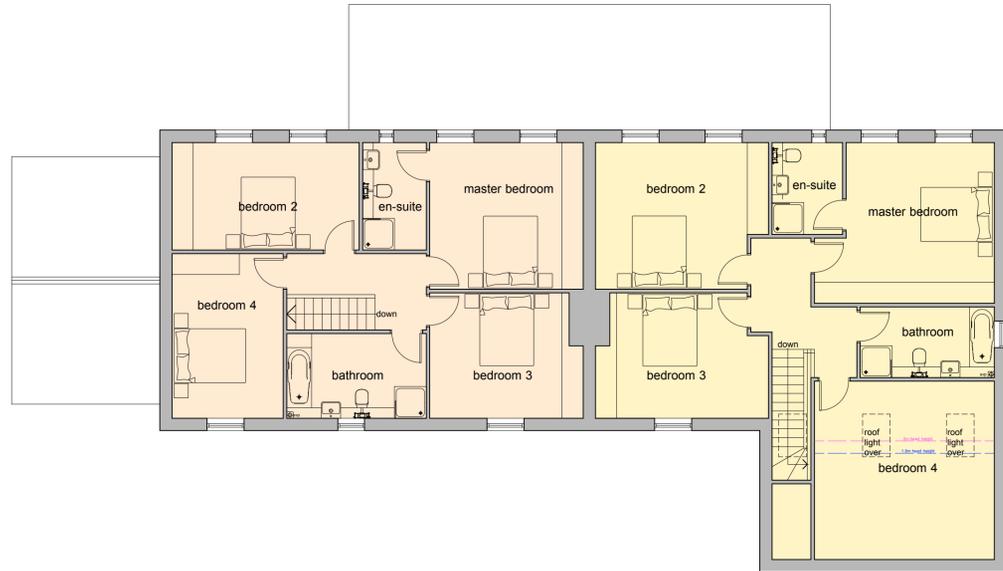

first floor plan



front elevation - north

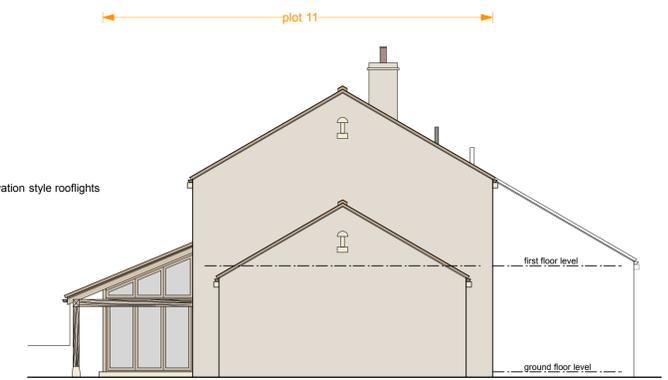


side elevation - east




rear elevation - south



side elevation - west

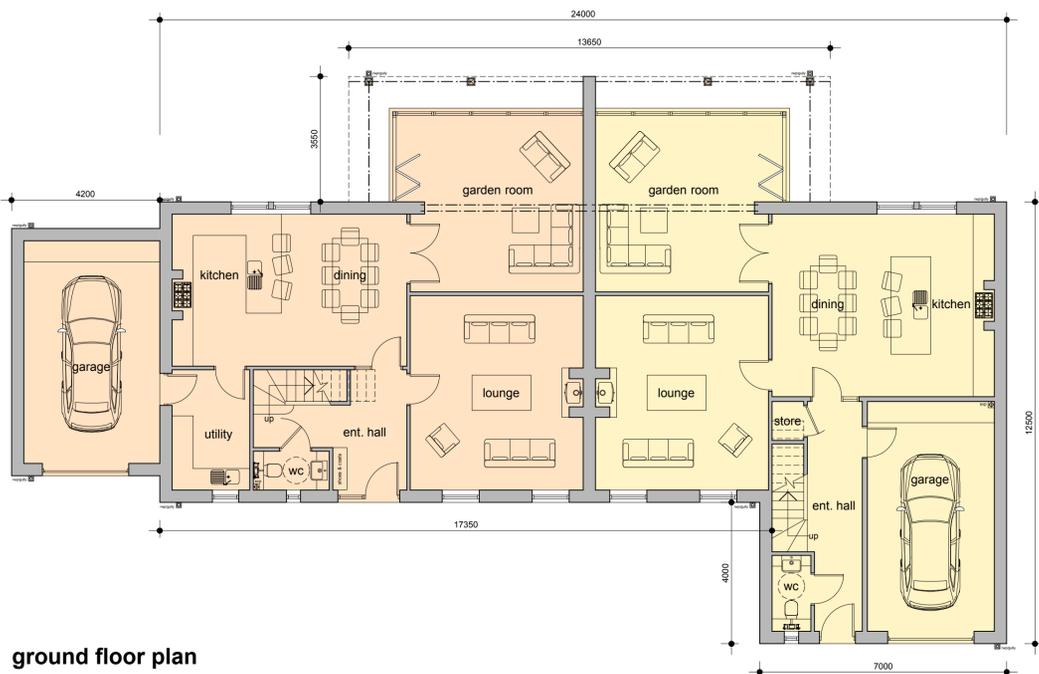

ground floor plan

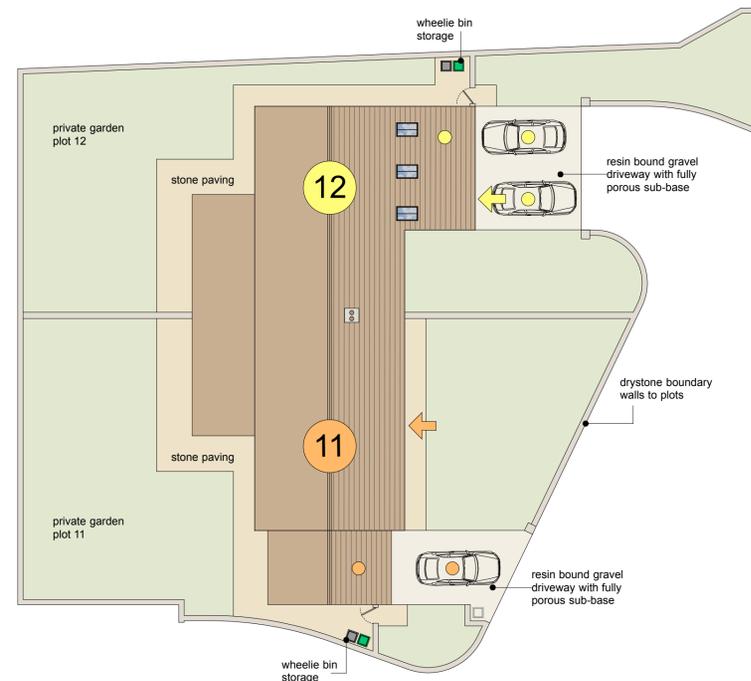

plot plan - Town Farm scale 1:200

This drawing has been prepared specifically for the purpose of obtaining Planning Permission and/or Building Regulation Approval. Its suitability for other purposes, without supplementary details and specifications cannot be guaranteed. The Permissions and/or Approvals are beyond the Architects control, and no guarantee that such will be granted is given or to be inferred by reason of the preparation of this drawing. Only figured dimensions are to be used. All dimensions to be checked on site. This drawing together with the design is the property and copyright of the Architect and must not be reproduced without prior written permission.

P01 Drawing originated 14.04.20 JS NG
rev. description date drawn apprd

ADP

project Redevelopment of Town Farm & Kexbrough Hall Farm at Kexbrough Farms, Churchfield Lane, Kexbrough, Barnsley, S75 5DU for Robert & Susan Mellor

title GA - as proposed - plot 11-12 Town Farm
number 19001D-108-P01
scale 1:100
size A1

ARCHITECTURE + DESIGN PARTNERSHIP

The Old Police Station 16 Bridge Lane Holmfirth HD9 7AN T: 01484 685411 E: hello@adp-architects.com W: www.adp-architects.com

RIBA Chartered Practice