



VISUAL SCALE 1:100 @ A3

Do not scale from this drawing
 The contractor is to check all dimensions on site and report any discrepancies to the architect
 All rights described in chapter IV of the copyright, designs and patents act 1988 have been generally asserted


Notes

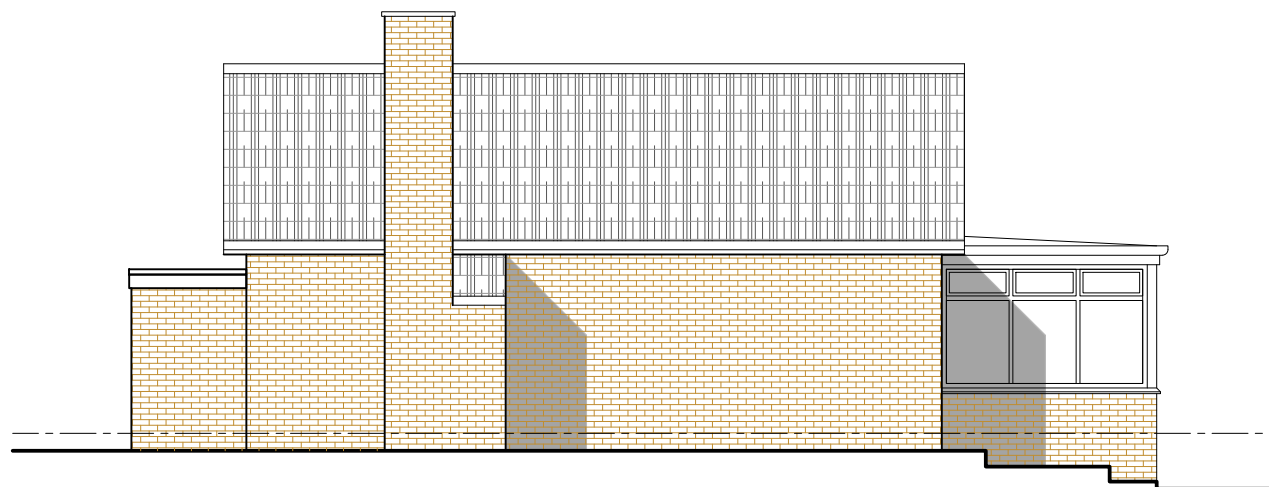

Existing Side Elevation

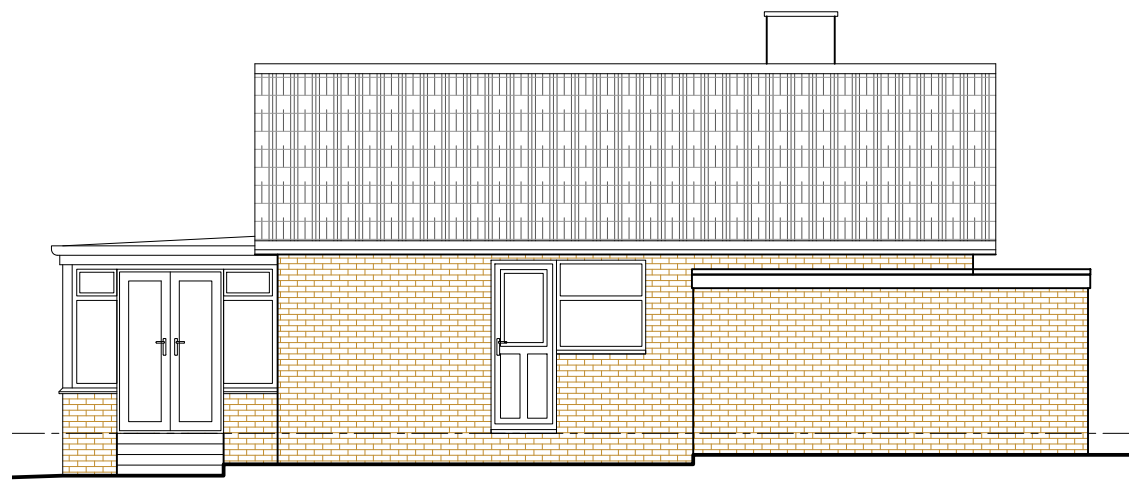


Existing Side Elevation

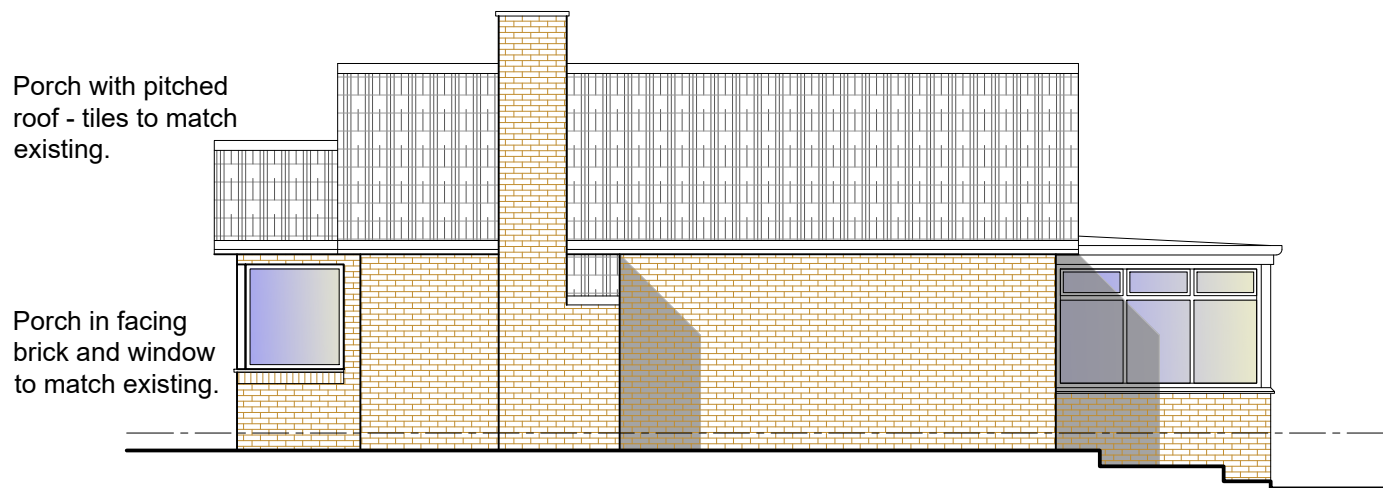

Proposed Side Elevation

Porch with pitched roof - tiles to match existing.

Porch in facing brick and window to match existing.

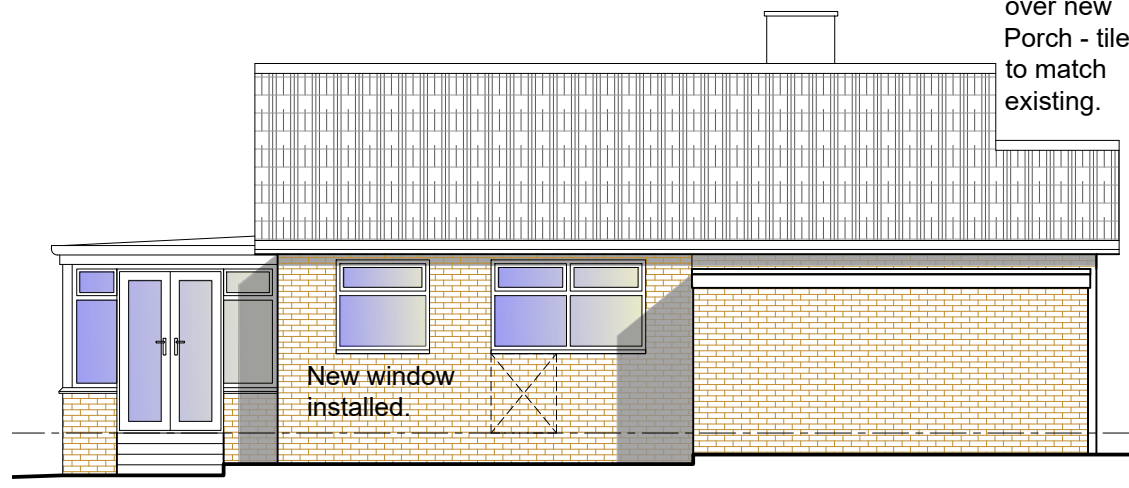

Proposed Side Elevation

New window installed.

Kitchen door blocked up and new wider window installed.

Pitched roof extends over new Porch - tiles to match existing.

P2	Planning Comments incorporated.	07/05/26	By	Ck
P1-	Planning Submission	12/03/26	By	Ck
I-3	Final Review	10/02/26	By	Ck
-	Initial Issue	03/03/26	By	Ck
Rev	Description	Date	By	Chk

Telephone 0780 156 4190

J.S.S INSTALLATIONS LTD
 CONSERVATORY & PVCU SPECIALISTS

Project
 12 Buttermere Way
 Ardsley
 For Mr & Mrs Elliott

Drawing
 Existing and Proposed
 Side Elevations

Scale	1:100	Drawn	JSS	Date	26/02/26
Drawing Purpose	PLANNING SUBMISSION			Status	S5
Ref.	DJE-00-A-3001			Rev.	P2