



SKETCH FRONT ELEVATION.

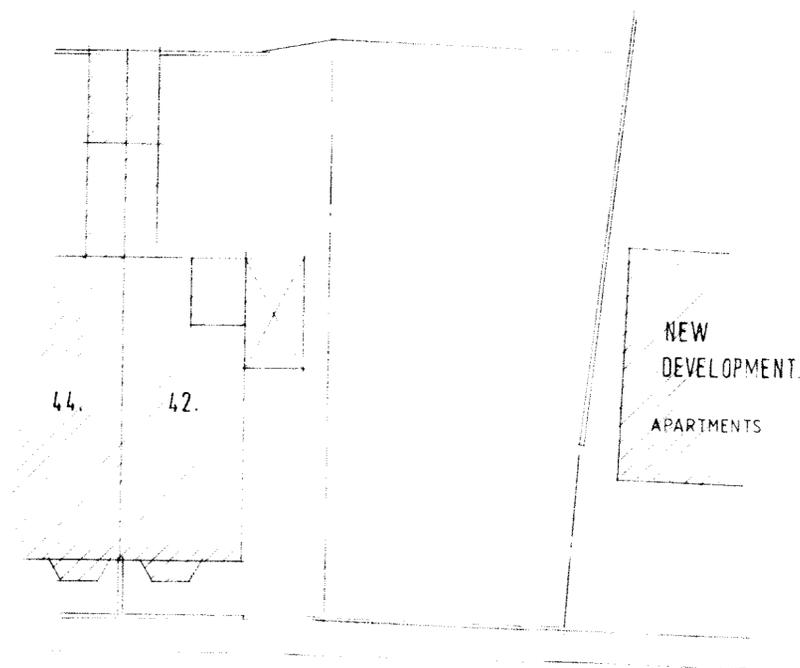

PITT STREET.

EXISTING LAYOUT.

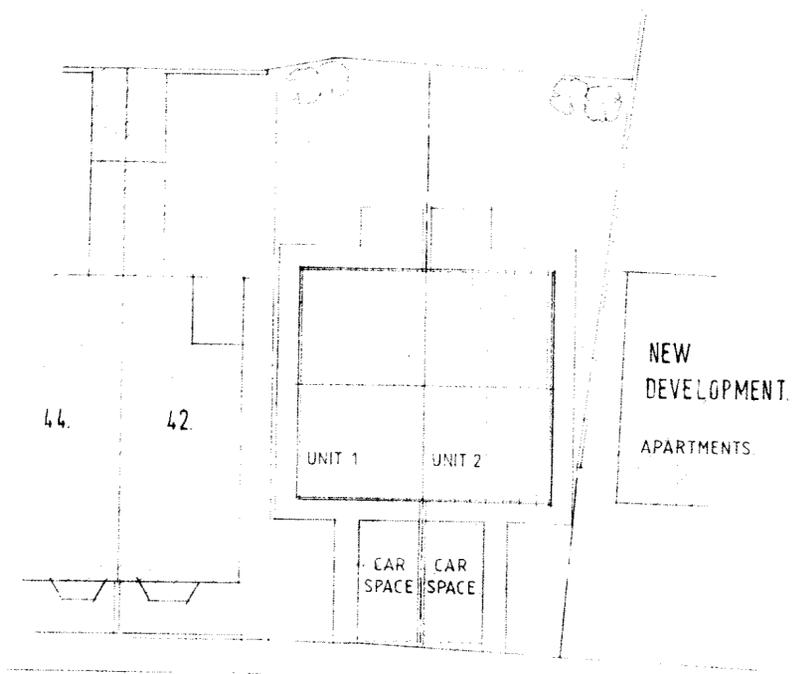

PITT STREET.

PROPOSED LAYOUT.

**NOTES**  
 The contractor is to check and verify all building and site dimensions, levels and sewer invert levels at connection points before tendering and work commences.  
 This drawing must be read with and checked against any structural or other specialist drawings provided.  
 The contractor is to comply in all respects with the current building regulations whether specifically stated on these drawings or not. Internal dimensions exclude plaster thickness.  
 Do not scale off this drawing.

FOR OUTLINE PLANNING ONLY

© Copyright

Job Title			<b>PROPOSED DWELLINGS.</b>
Client			<b>MRS HOBSON.</b>
Drawing Title			<b>LAYOUTS.</b>
Drawn By	Date	Scale	
I.W.	OCTOBER 09	1:200	

**IAN WILLIAMS  
 DESIGN AND BUILD**  
 FAIRFIELDS, CHURCH ROAD,  
 ALTOFTS, W. YORKS WF6 2NU  
 Telephone: 01924 893311

**DRG. No. 45. 02. 10. 09.**