

NOTES


- ROOF COVERING TO BE INTERLOCKING TILES TO MATCH EXISTING
- WINDOWS AND DOORS TO BE WHITE UPVC.
- DORMER CHEEKS AND REAR TO BE TILE HUNG OR COMPOSITE CLADDING TO MATCH COLOUR OF ROOF COVERING




EXISTING SIDE ELEVATION EXISTING FRONT ELEVATION EXISTING REAR ELEVATION EXISTING SIDE ELEVATION




PROPOSED SIDE ELEVATION PROPOSED FRONT ELEVATION PROPOSED REAR ELEVATION PROPOSED SIDE ELEVATION

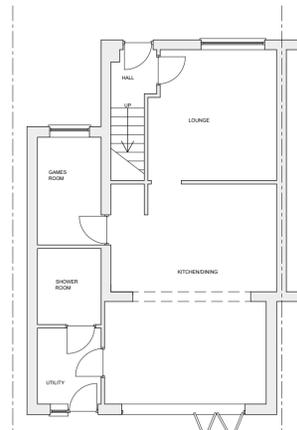

EXISTING GROUND FLOOR PLAN

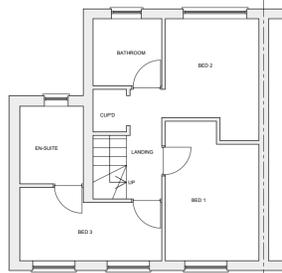


EXISTING FIRST FLOOR PLAN

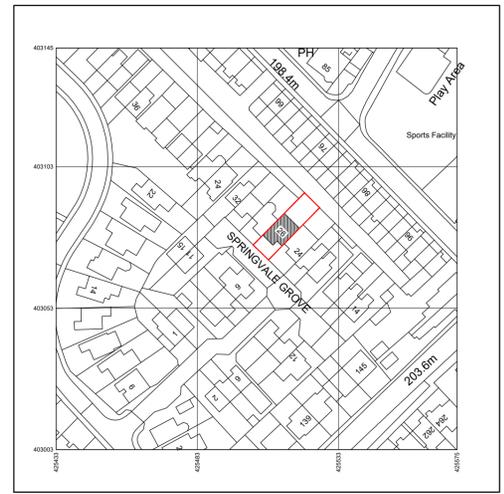


Produced on 19 November 2025 from the Ordnance Survey National Geographic Database and incorporating surveyed revision available at the date.
This map shows the area bounded by 425433 403003, 425015 403003, 425075 403145, 425433 403145, 425433 403003
Crown copyright and database rights 2025 OS 100004135. Supplied by 1026181 trading as WPTerrainData.com a licensed Ordnance Survey partner (OS 10004135).
Data licence expires 19 November 2028. Unique plan reference: v2g13420501799658




LOCATION PLAN (1:1250)

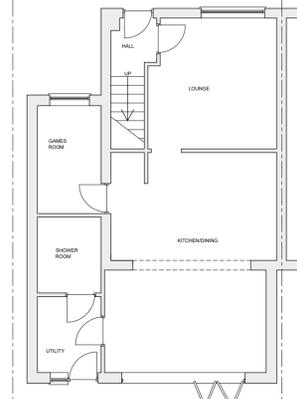


PROPOSED GROUND FLOOR PLAN

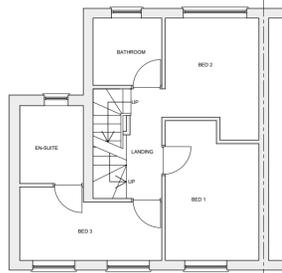

PROPOSED FIRST FLOOR PLAN

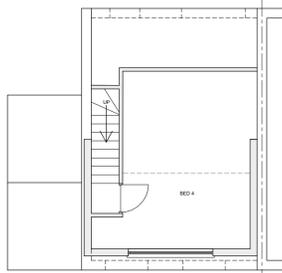

PROPOSED LOFT PLAN

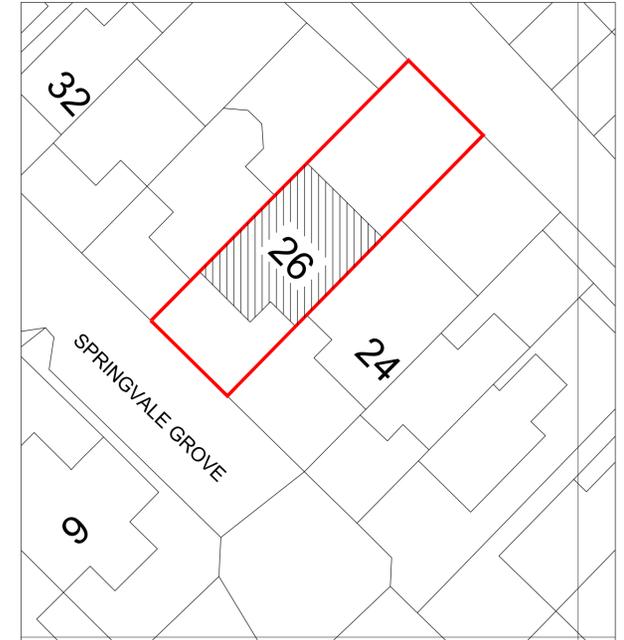

SITE PLAN (1:250)

A	Proposed Elevations amended			
	AR	AR	AR	03/12/2025
Rev	Description			

Longsight Design Consultancy Ltd
 LONGSIGHT HOUSE, 25B BACKUP LANE, STAINCROSS
 BARNLEY S75 5AX
 TEL/FAX 01225 387123
 EMAIL TONY.HUBING@LONGSIGHTDESIGN.CO.UK

Client	Client Project Ref.
Mark Wetton	26 Springvale Grove

Site Address
 26 Springvale Grove
 Springvale
 Penistone
 S36 6DF

Title
 Existing and Proposed Plans and Elevations for Loft Conversion

Scale @ A1	Drawn by
1:100	AR
Drawing Number	Version
LDC25-081-01	A