






FRONT ELEVATION

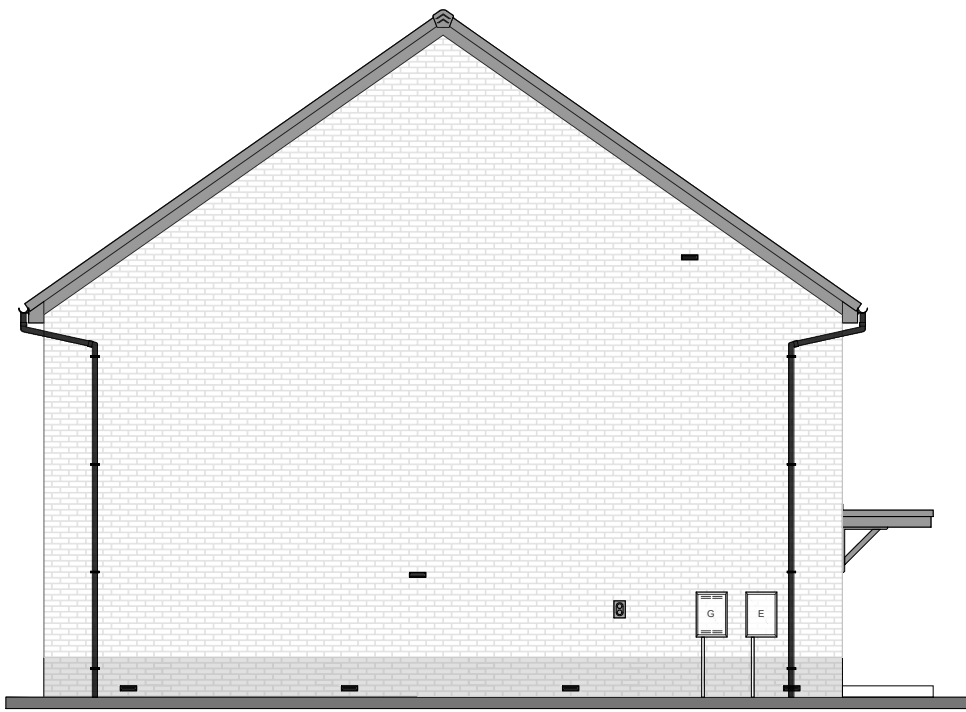


LEFT ELEVATION

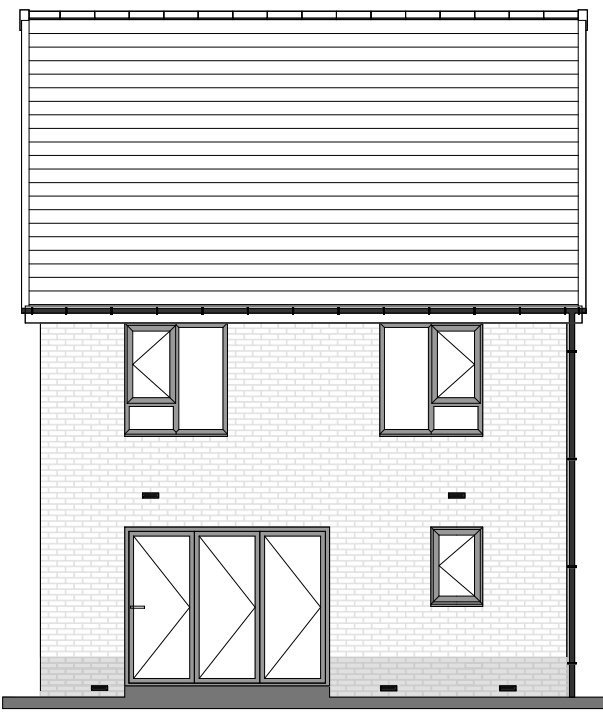


REAR ELEVATION

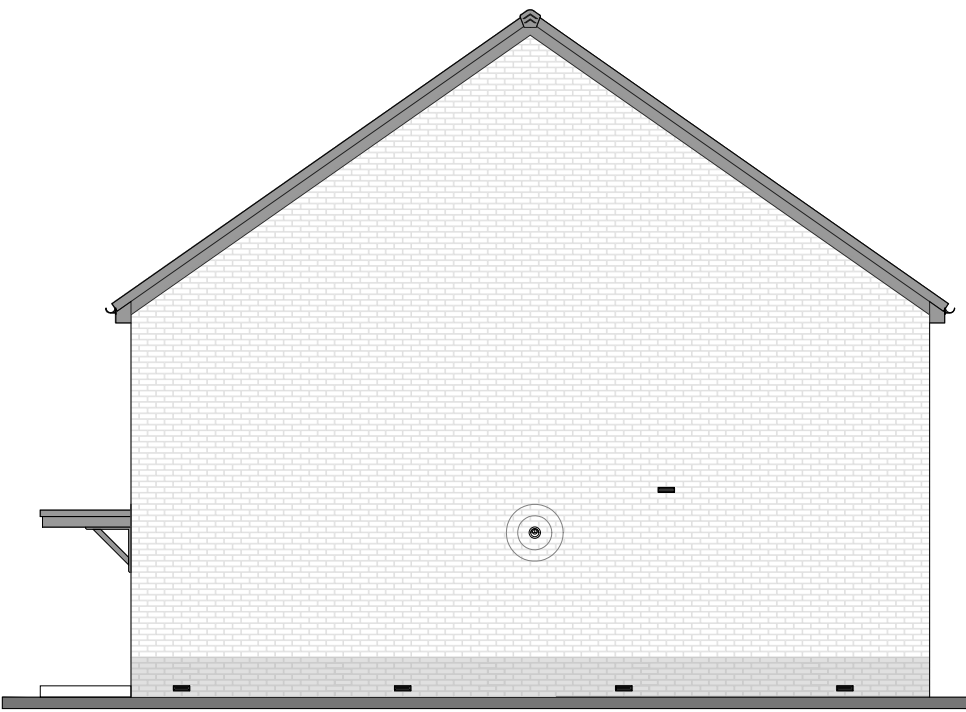

RIGHT ELEVATION

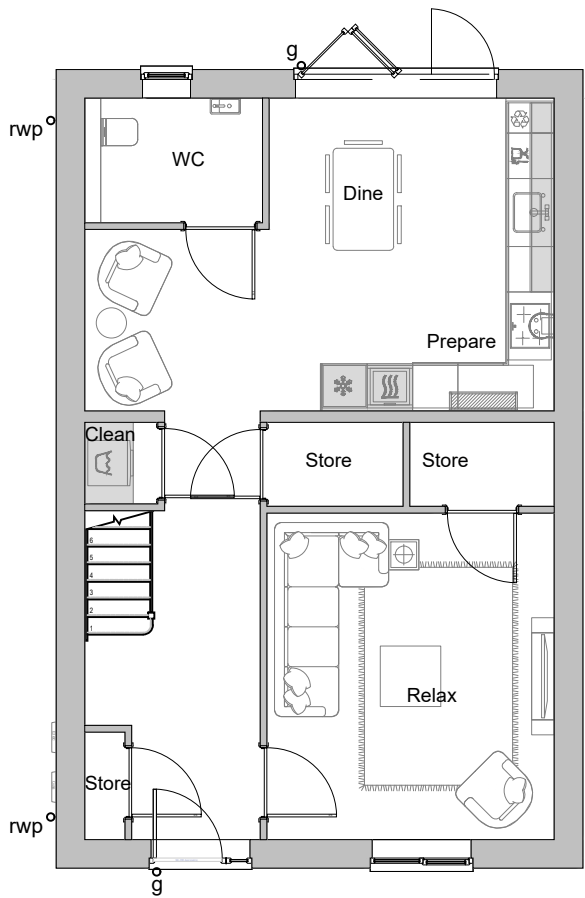

GROUND FLOOR

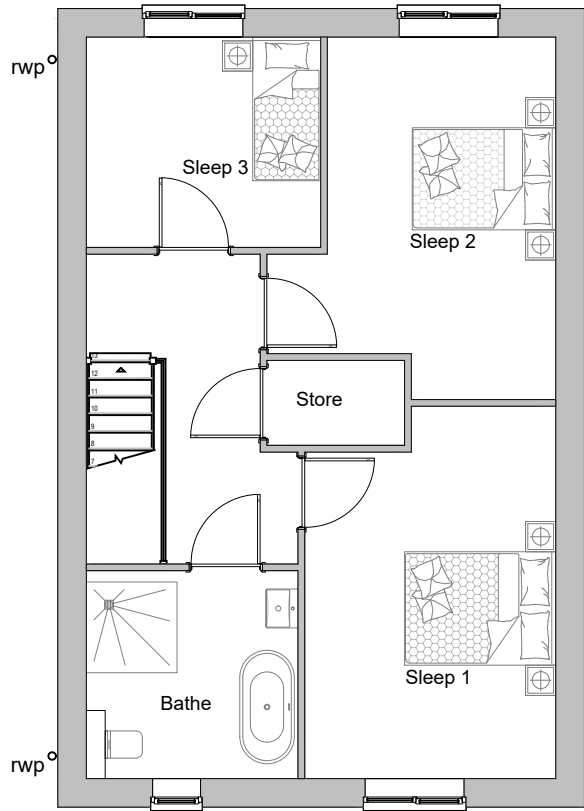

FIRST FLOOR

OREGANO (AS) PLANS & ELEVATIONS



Do not scale off this drawing - Only figured dimensions to be taken from this drawing. Drawings based on Ordnance Survey and/or existing record drawings - Design and Drawing content subject to Site Survey, Structural Survey, Site Investigations, Planning and Statutory Requirements and Approvals. Authorised reproduction from Ordnance Survey Map with permission of the Controller of Her Majesty's Stationery Office. Crown Copyright reserved.

Rev	Date	Description	Drawn	Check
 				
Architecture Planning Urban Design Landscape				
CLIENT: HOMES BY HONEY			DRAWING NUMBER: 26-5828-5027	
PROJECT: HEMINGFIELD ROAD, BARNSELY			SCALE @ A2: 1:100	
DRAWING: OREGANO (AS) PLANS & ELEVATIONS			DRAWN: LH	DATE: JUL '26
			CHECKED: VS	DATE: JUL '26
JRP Associates 14 Mariner Court, Calder Park, Wakefield, WF4 3FL			T 01924 383322 E info@jrpassoc.co.uk W jrpassoc.co.uk	