


PROPOSED ELEVATIONS

SCALE  
1-100

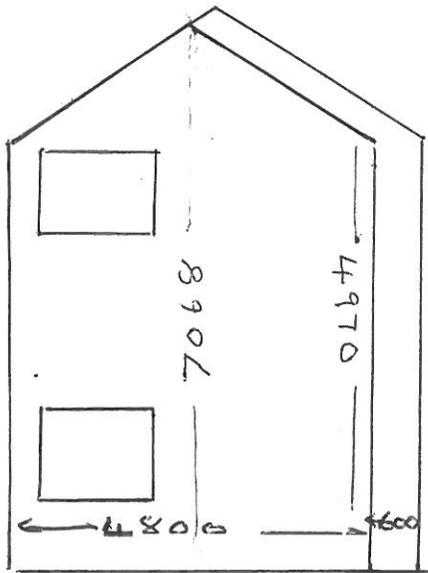

PROPOSED SIDE ELEVATION

MATERIALS TO MATCH EXISTING

AMENDED SIDE ELEVATION 27 KINGSWOOD CRESCENT S7L9PR

BRICK WORK INLINE WITH EXISTING

ROOF TO RUN INLINE WITH EXISTING AT REAR

SCALE 1-100