



GENERAL NOTES:

Drawing produced by
DS&LProperty Consulting Ltd.


Measurements should be
verified on site prior to
construction and
procurement.

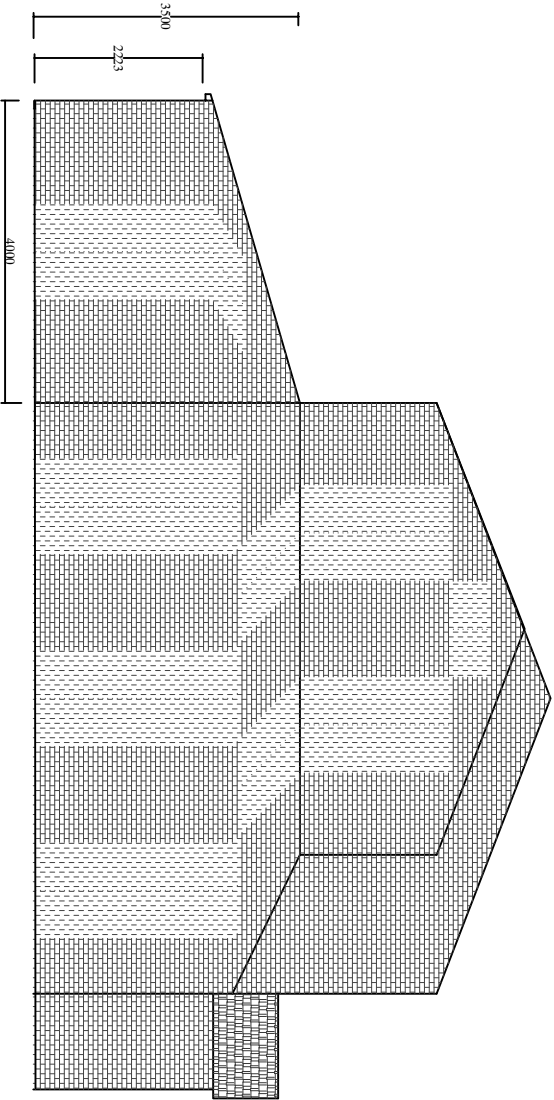


Proposed Side Elevation

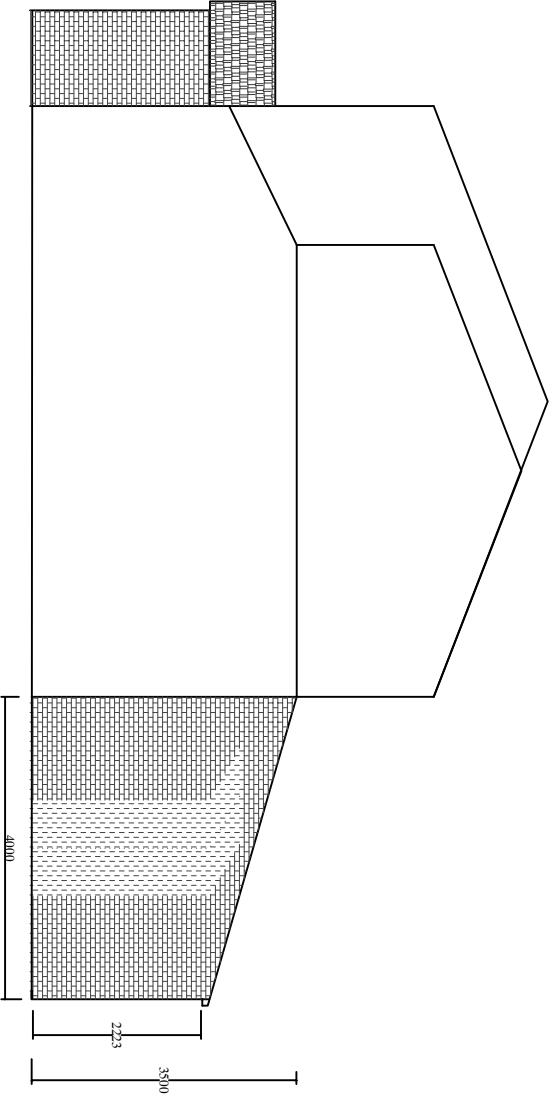

Proposed Side Elevation

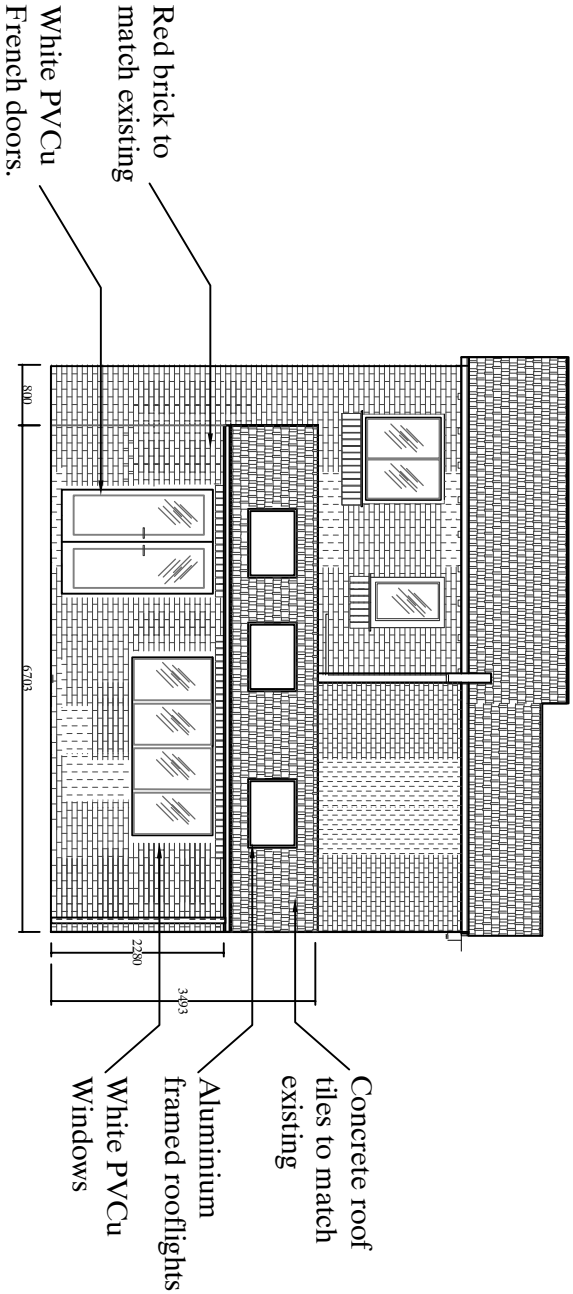

Proposed Rear Elevation

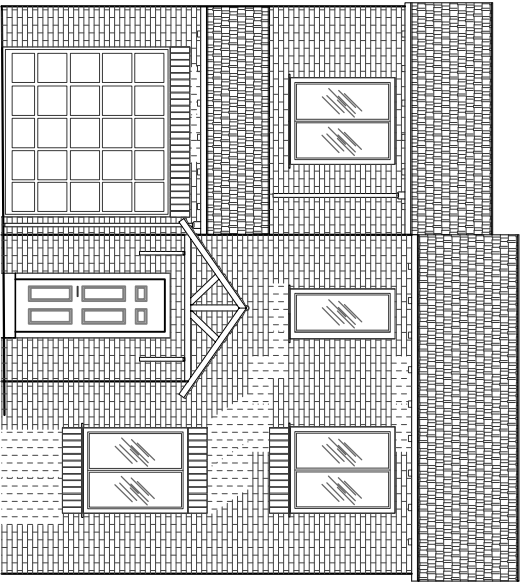

Proposed Front Elevation

Building/Project	Drawing Reference		Drawing Status
29 Lady Croft Lane Hemmingfield, Barnsley	No. 1072/EUP	Revision: A	Draft
Drawing Title	Date: Jun 16	1:100@A3	
Proposed Elevations	CHARTERED BUILDING SURVEYORS & PROJECT MANAGERS		