

Accommodation Schedule

Lounge 6 - 36m²
 Lounge/Dining 5 - 45.5m²
 Snug 3 - 25m²


Total Lounge / Dining area - 106.5m²

21 Single Bedrooms with Ensuites

2 Lifts (2 x 13 person)
 1 Bathroom
 1 Shower Room
 1 Disabled WCs
 1 Drug Store
 1 Sluice
 Nurse's Station
 Cleaner's Store
 Stores

Key

- rwp Rain water pipe
- rwo Rain water outlet
- (M) Manifold positions
- D.B Distribution board
- F.P Fire place

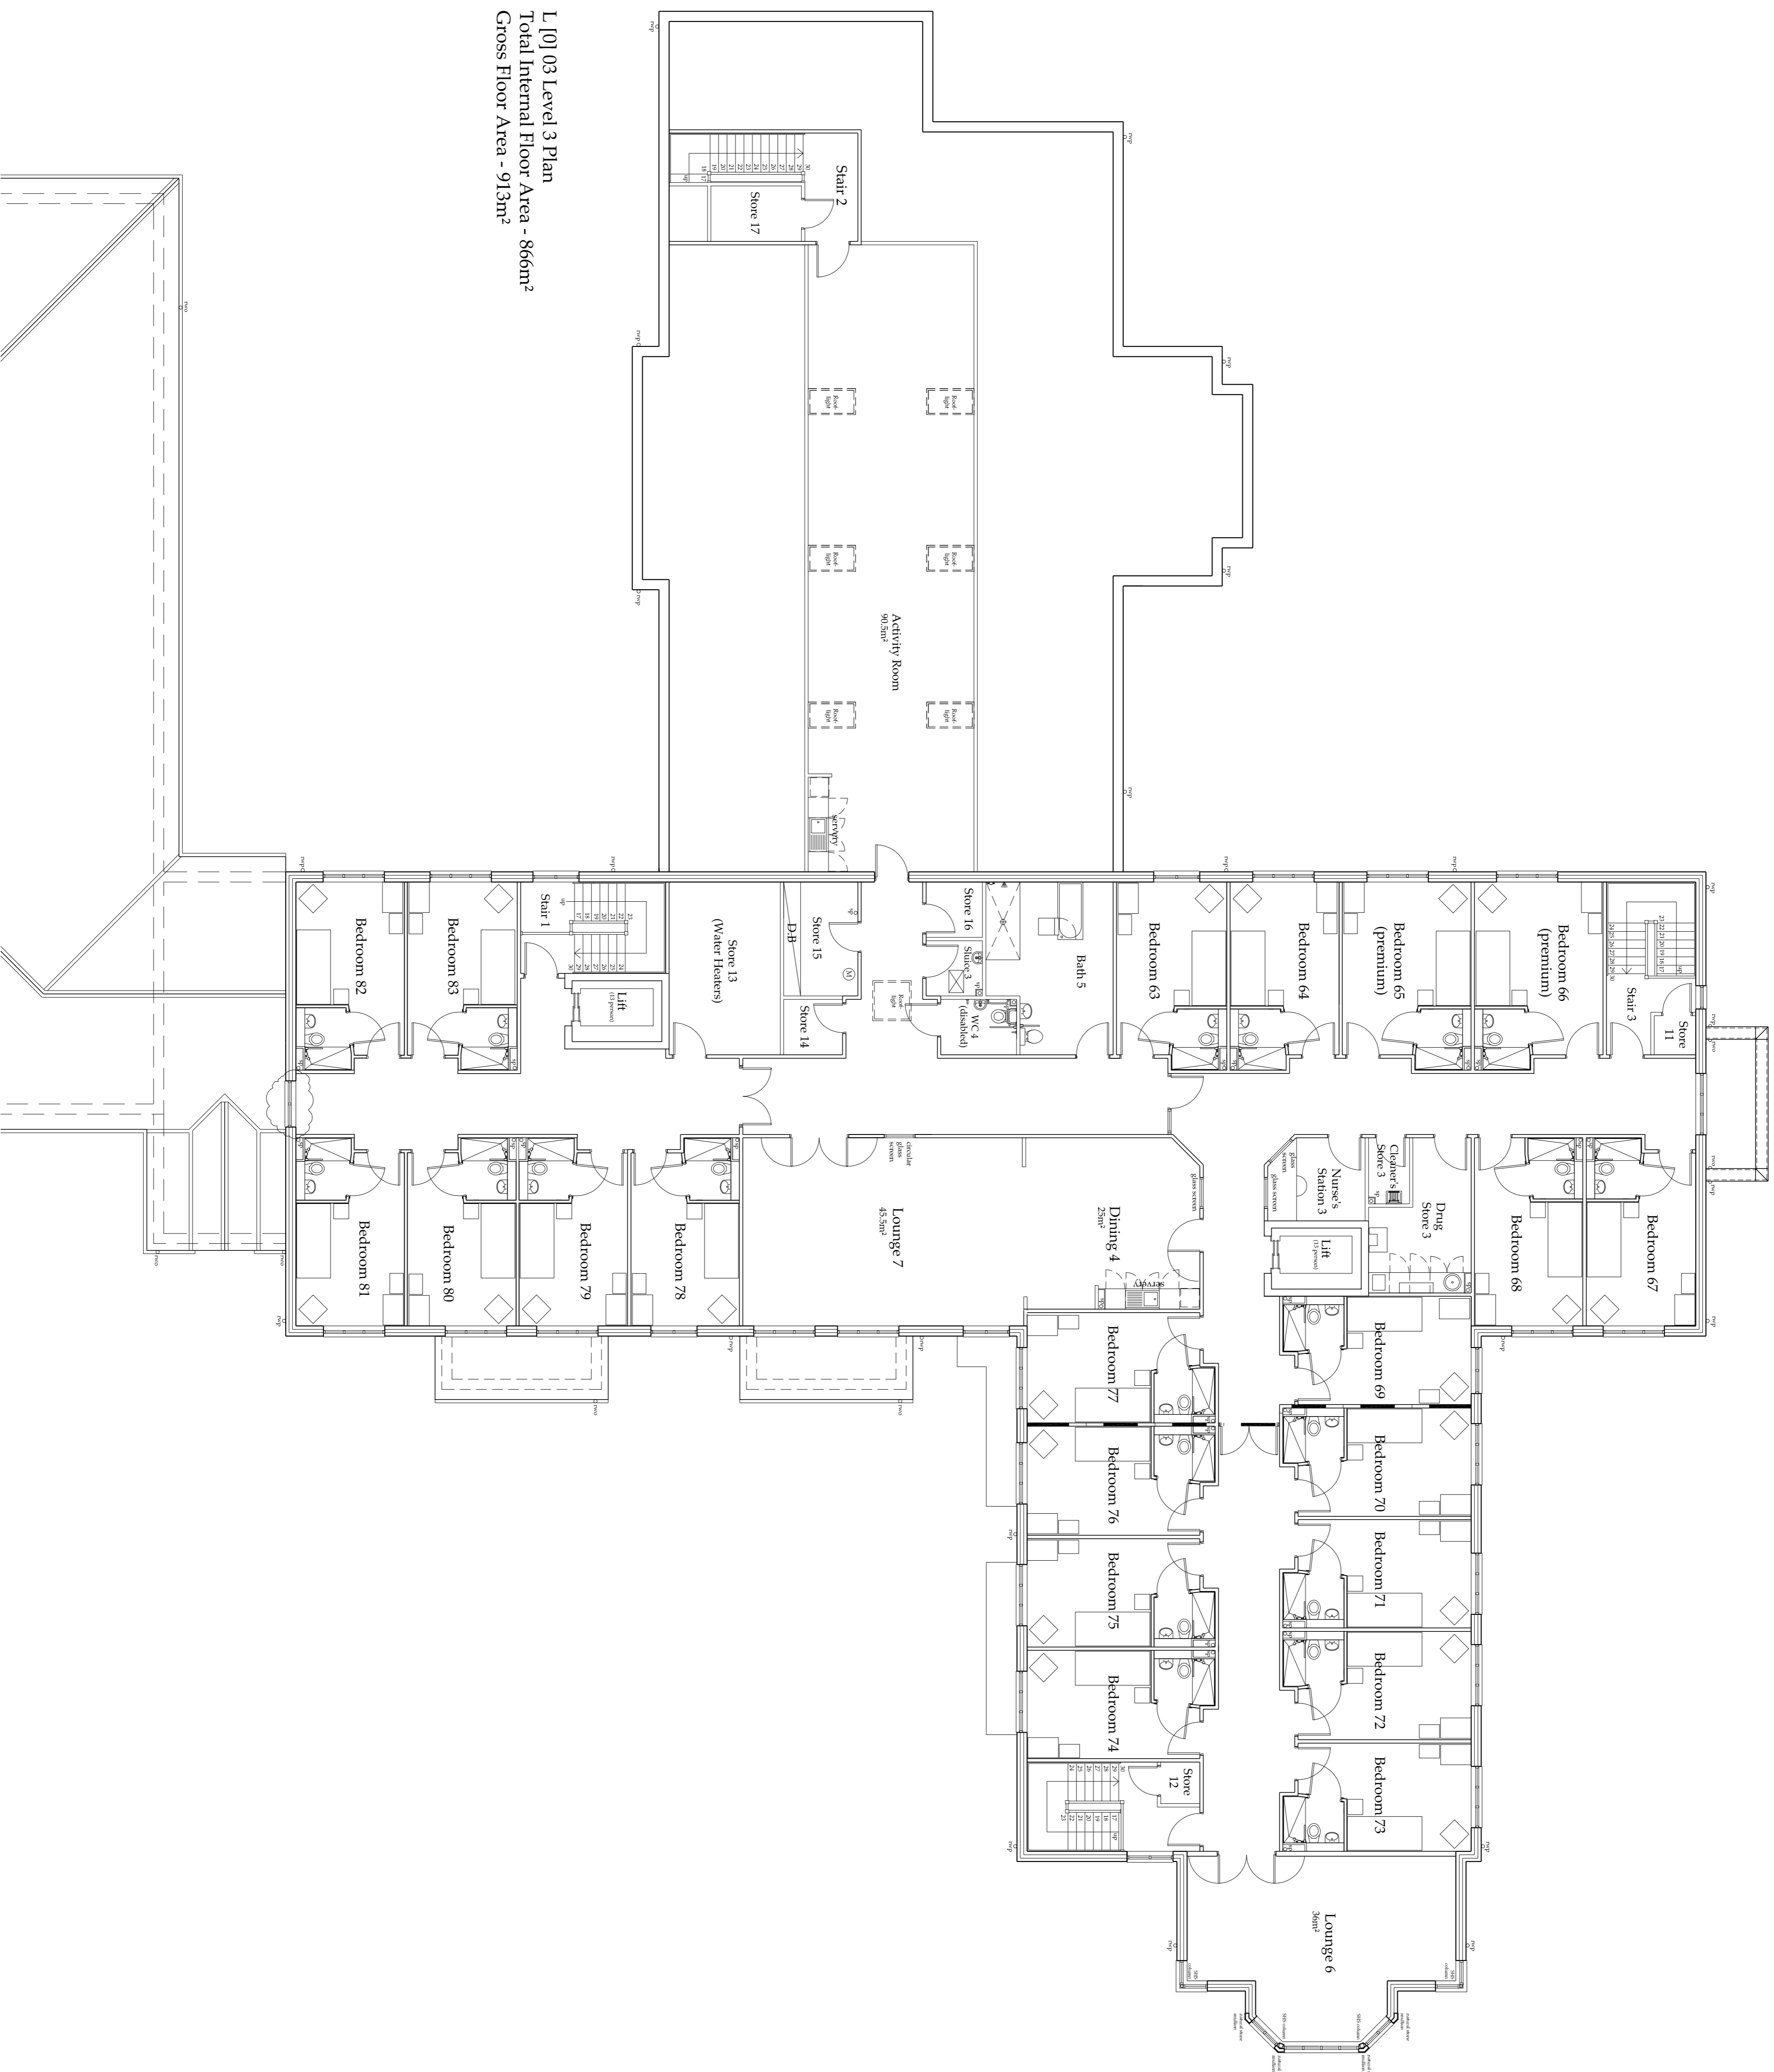

L [0] 03 Level 3 Plan
 Total Internal Floor Area - 866m²
 Gross Floor Area - 913m²

Revision	Description	Date
A	Internal layout changes following meeting with the client including reorganisation of bedroom layout and adjustment of openings to suit. Internal layout changes	10.08.11
B	Internal layout changes following meeting with the client including reorganisation of bedroom layout and adjustment of openings to suit.	24.08.11
C	Agreements to window positions minor amendments	06.10.11
D	Bedroom numbers amended Snug Dining addition.	22.08.12

Do not scale from this drawing.
 Any errors, omissions and discrepancies to be reported to the Architects as soon as they are discovered and instruction sought before proceeding.

Drawing Status: Planning

Proposed Care Home,
 Maplewell, Barnsley

General Arrangement
 Level 3 Plan

Scale: 1:100 @ A1 Date: July '11
 Drawn: KP / AS
 1535 L [0] 03