



BLOCK PLAN

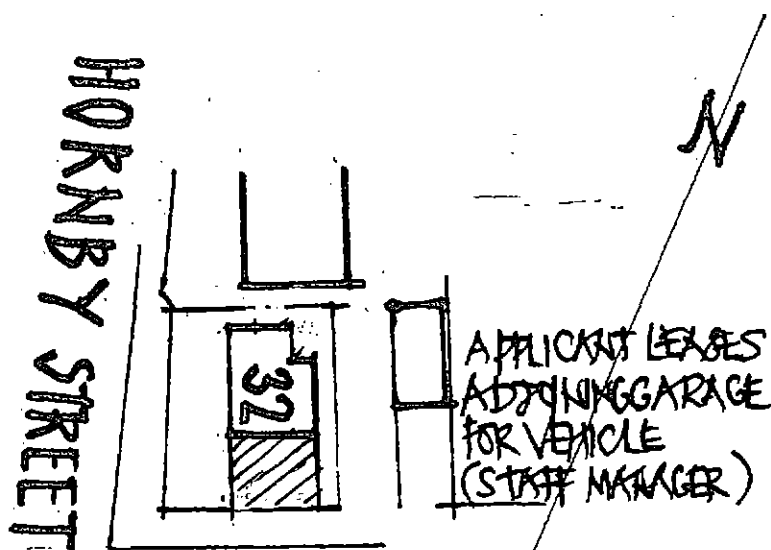

PROPOSALS

PATCHED AREA TO
BE LEVELLED WITH
CONCRETE TO MATCH
EXISTING
RED BRICK RETAINING
WALL

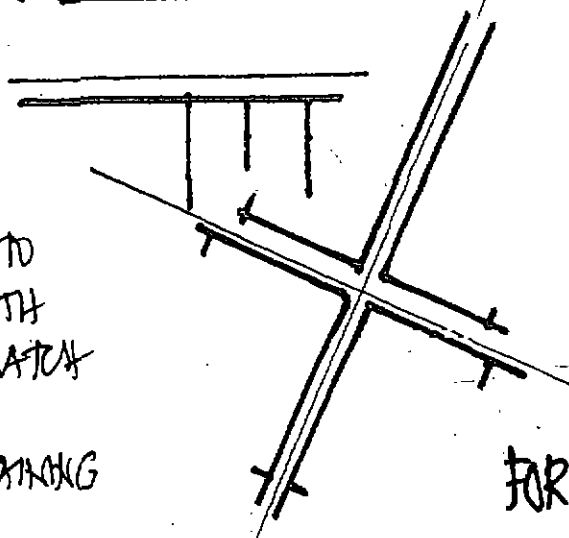

footpath

existing uneven
concrete

PROPOSALS

FRONT RETAINING WALL

32 HORNBY STREET

SCALE 1:500