


INFORMATION WITHIN THIS DRAWING IS NOT NECESSARILY PRODUCED TO SCALE.
ALWAYS USE FIGURED DIMENSIONS AND CO-ORDINATES - IF IN DOUBT, ASK.

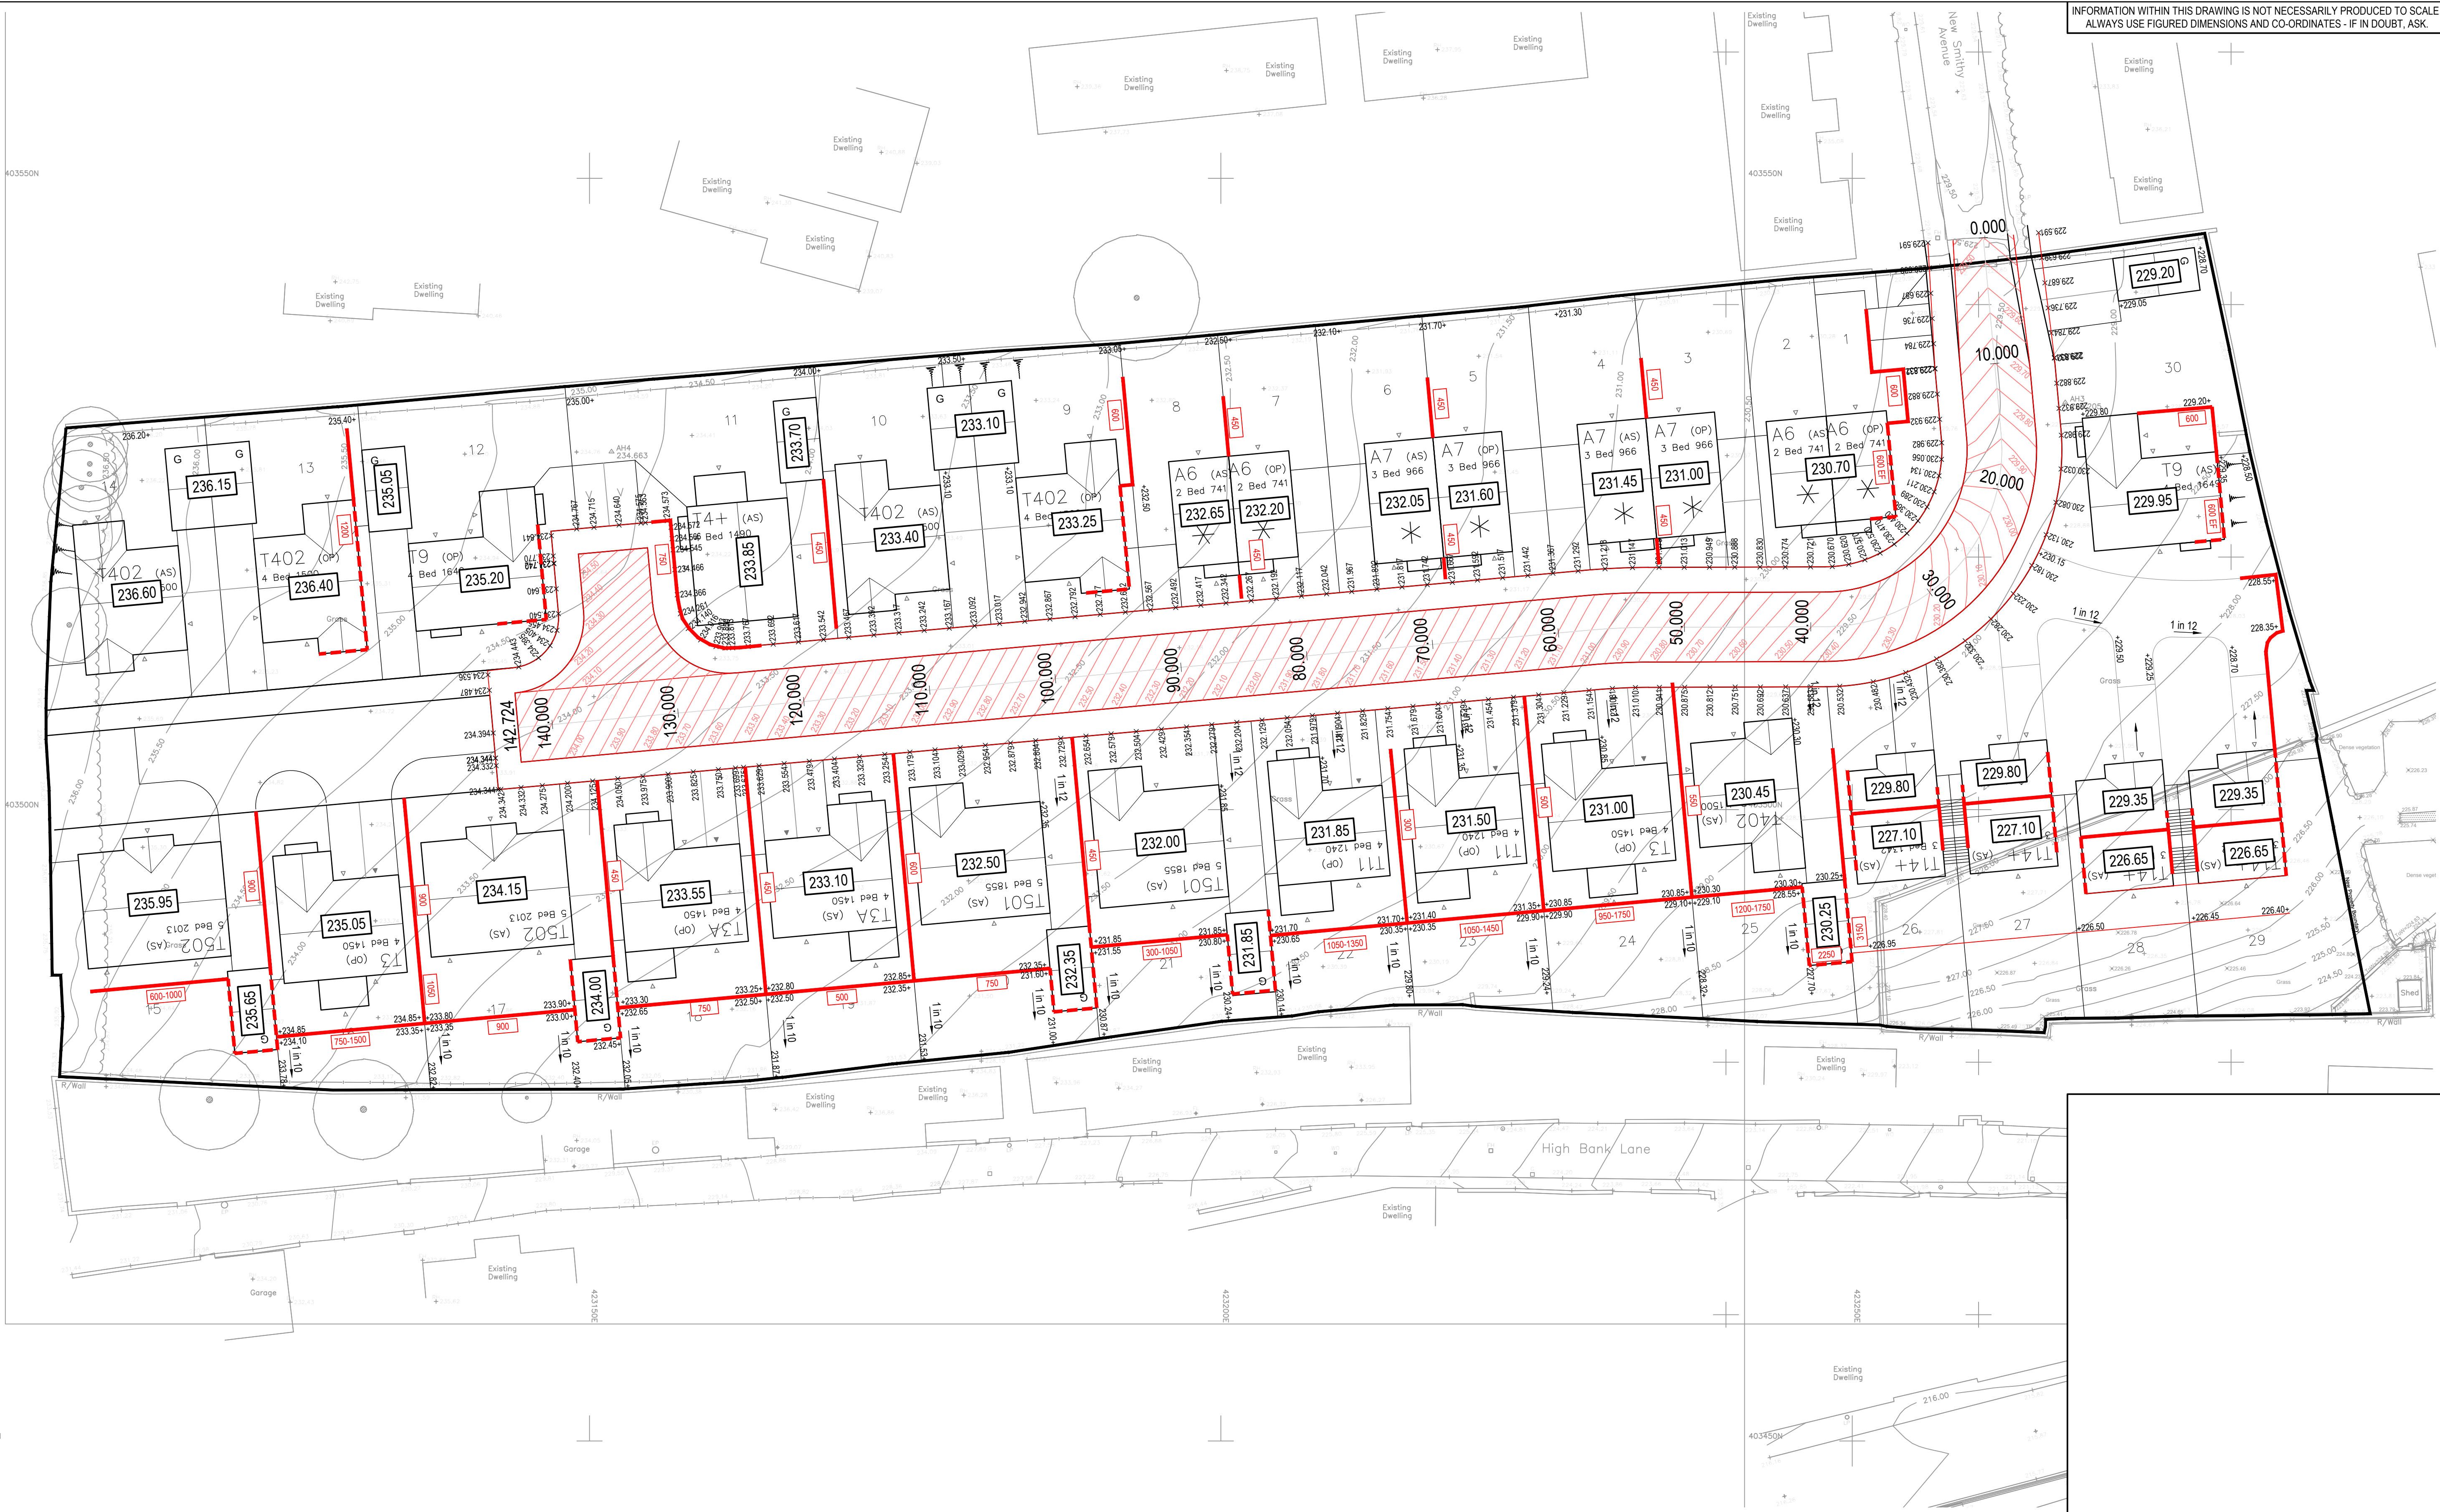

NOTES

REV	DESCRIPTION	SIG	CHK	DATE
A	First Issue.			
B	Site layout updated, external works updated to suit.	BJM	CH	15.04.19

NEWETT HOMES

NEW SMITHY AVENUE,
THURLSTONE

EXTERNAL WORKS

Eastwood & Partners
CONSULTING ENGINEERS

St. Andrew's House
23 Kingfield Road
Sheffield
S11 9AS
Tel 0114 255 4554
Fax 0114 255 4330
mail@eastwoodandpartners.com
www.eastwoodandpartners.com



SCALE WHEN PLOTTED AT 1:
1:250

DRAWING STATUS
PRELIMINARY

DRAWN	CHECKED	DATE	DRAWING NUMBER	REV
RJ	CH	04.04.19	43733/003	B