




Block B - Front / West Elevation (The Green)

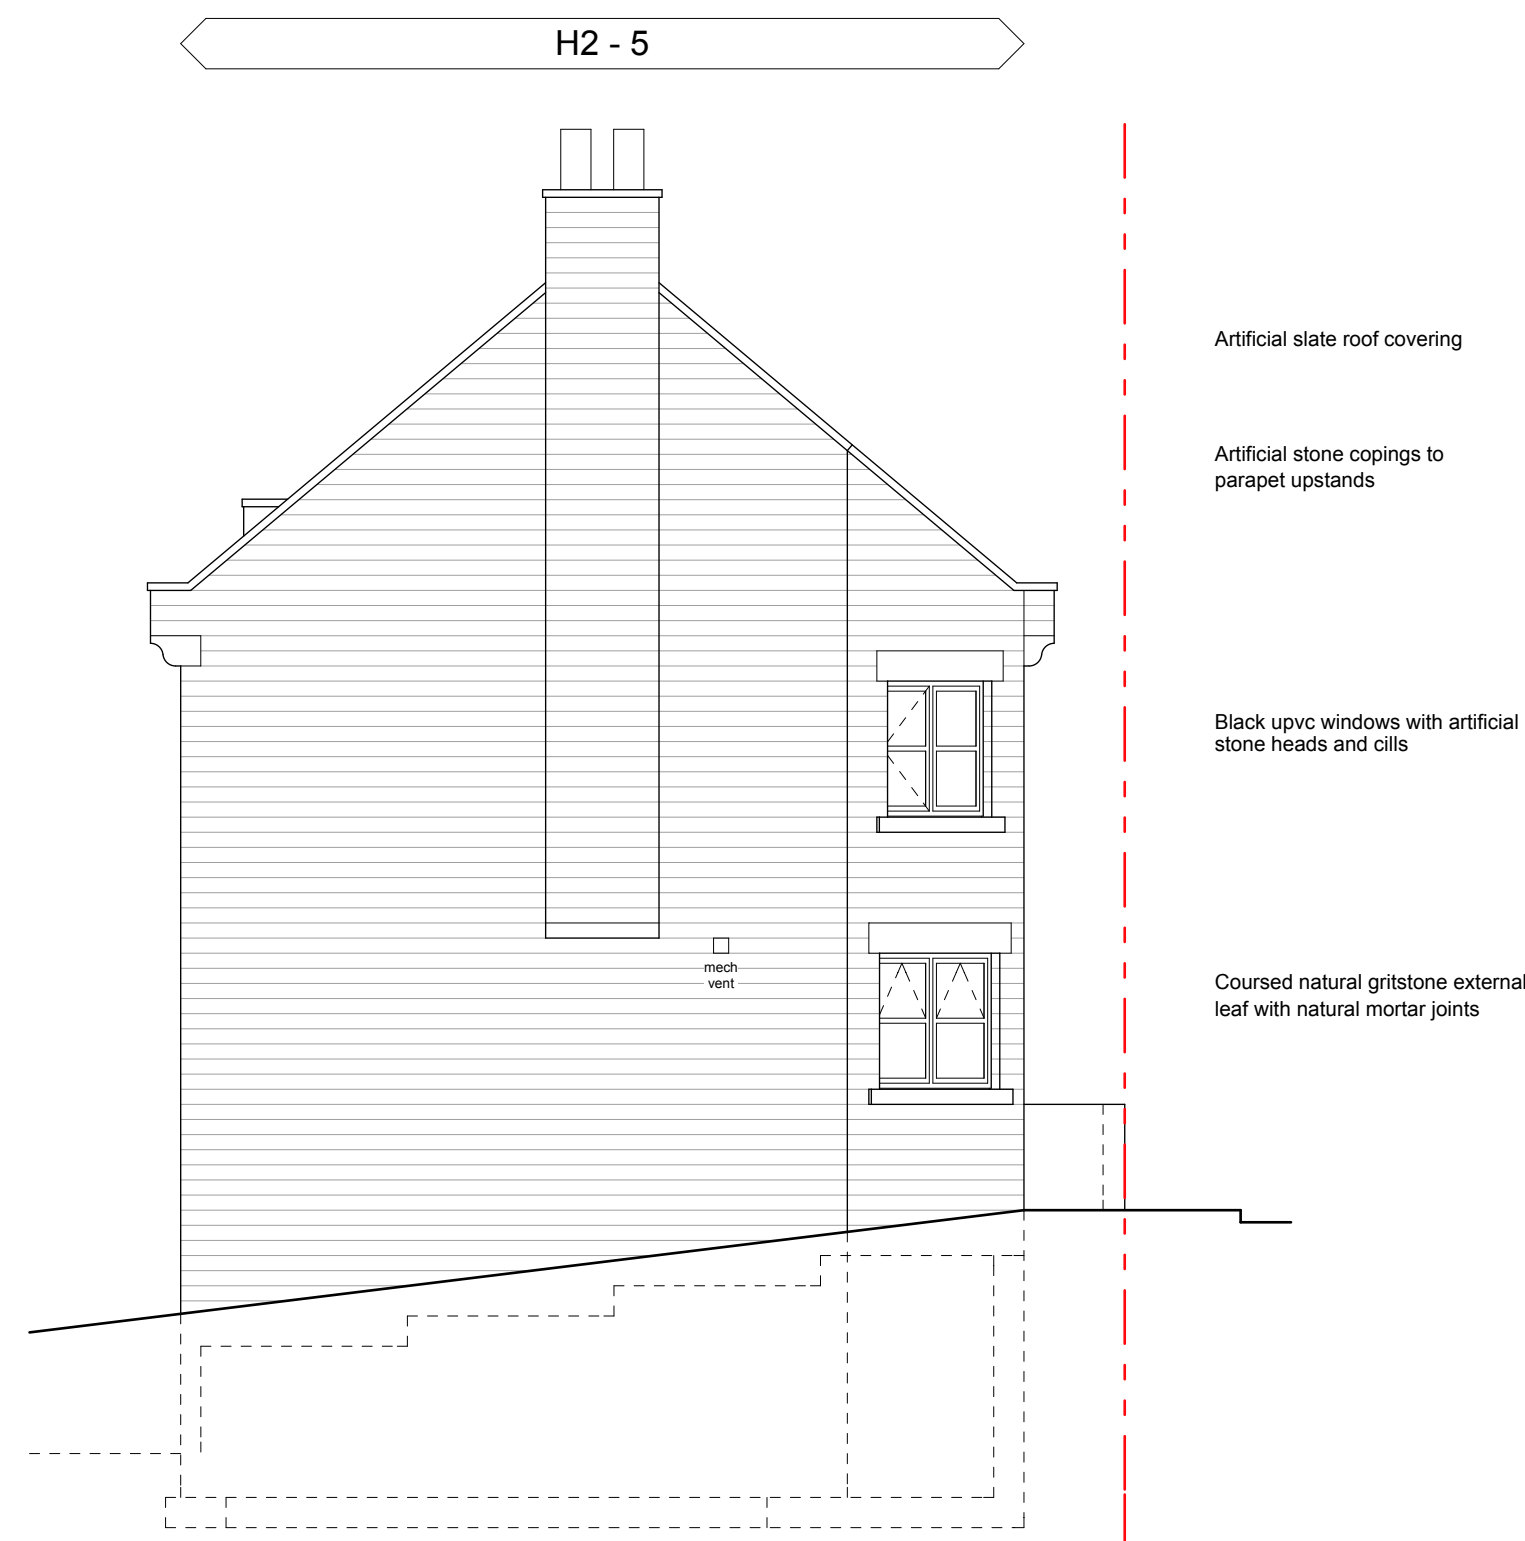

Block B - Side / North Elevation (Green Road)