


**KEY**

BUILDING	—
WALL	—
ELEVATED FEATURE	—
TRACK / PATH	—
VEGETATION	—
CANOPY	—
FENCE	—
KERB	—
MISCELLANEOUS	—
O/H WIRE	—
WATER	—
SPOT LEVEL	100.00 +
DOWNPIPE	○
LAMP POST	○
SIGN POLE	○
TELEGRAPH POLE	○
SERVICE COVER	□
GULLY	□
E	ELECTRIC
GU	GULLY
W	WATER
G	GAS
MPCL	MANHOLE COVER LEVEL
SV	STOP VALVE
BT	TELECOMS

Note: Survey is to OSGB36(15) grid and all levels relate to OSTN15 datum.

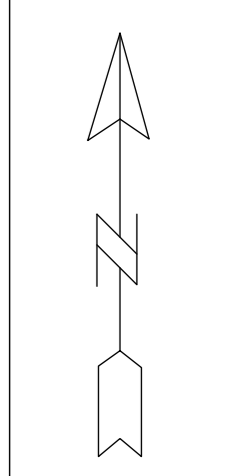

14 Church Lane  
 Monk Fryston  
 Leeds  
 LS25 5DY  
 Tel/Fax 01977 684122  
 www.oakwoodlandsurveys.co.uk

Project	
Land off Ferry Moor Lane Grimethorpe S72 7BN	
Title	Topo Survey - Road
Date	12/11/20
Scale	1:500@AG
Drawn by	TFS
Drawing No.	FMLR/TS/500
Rev.	