


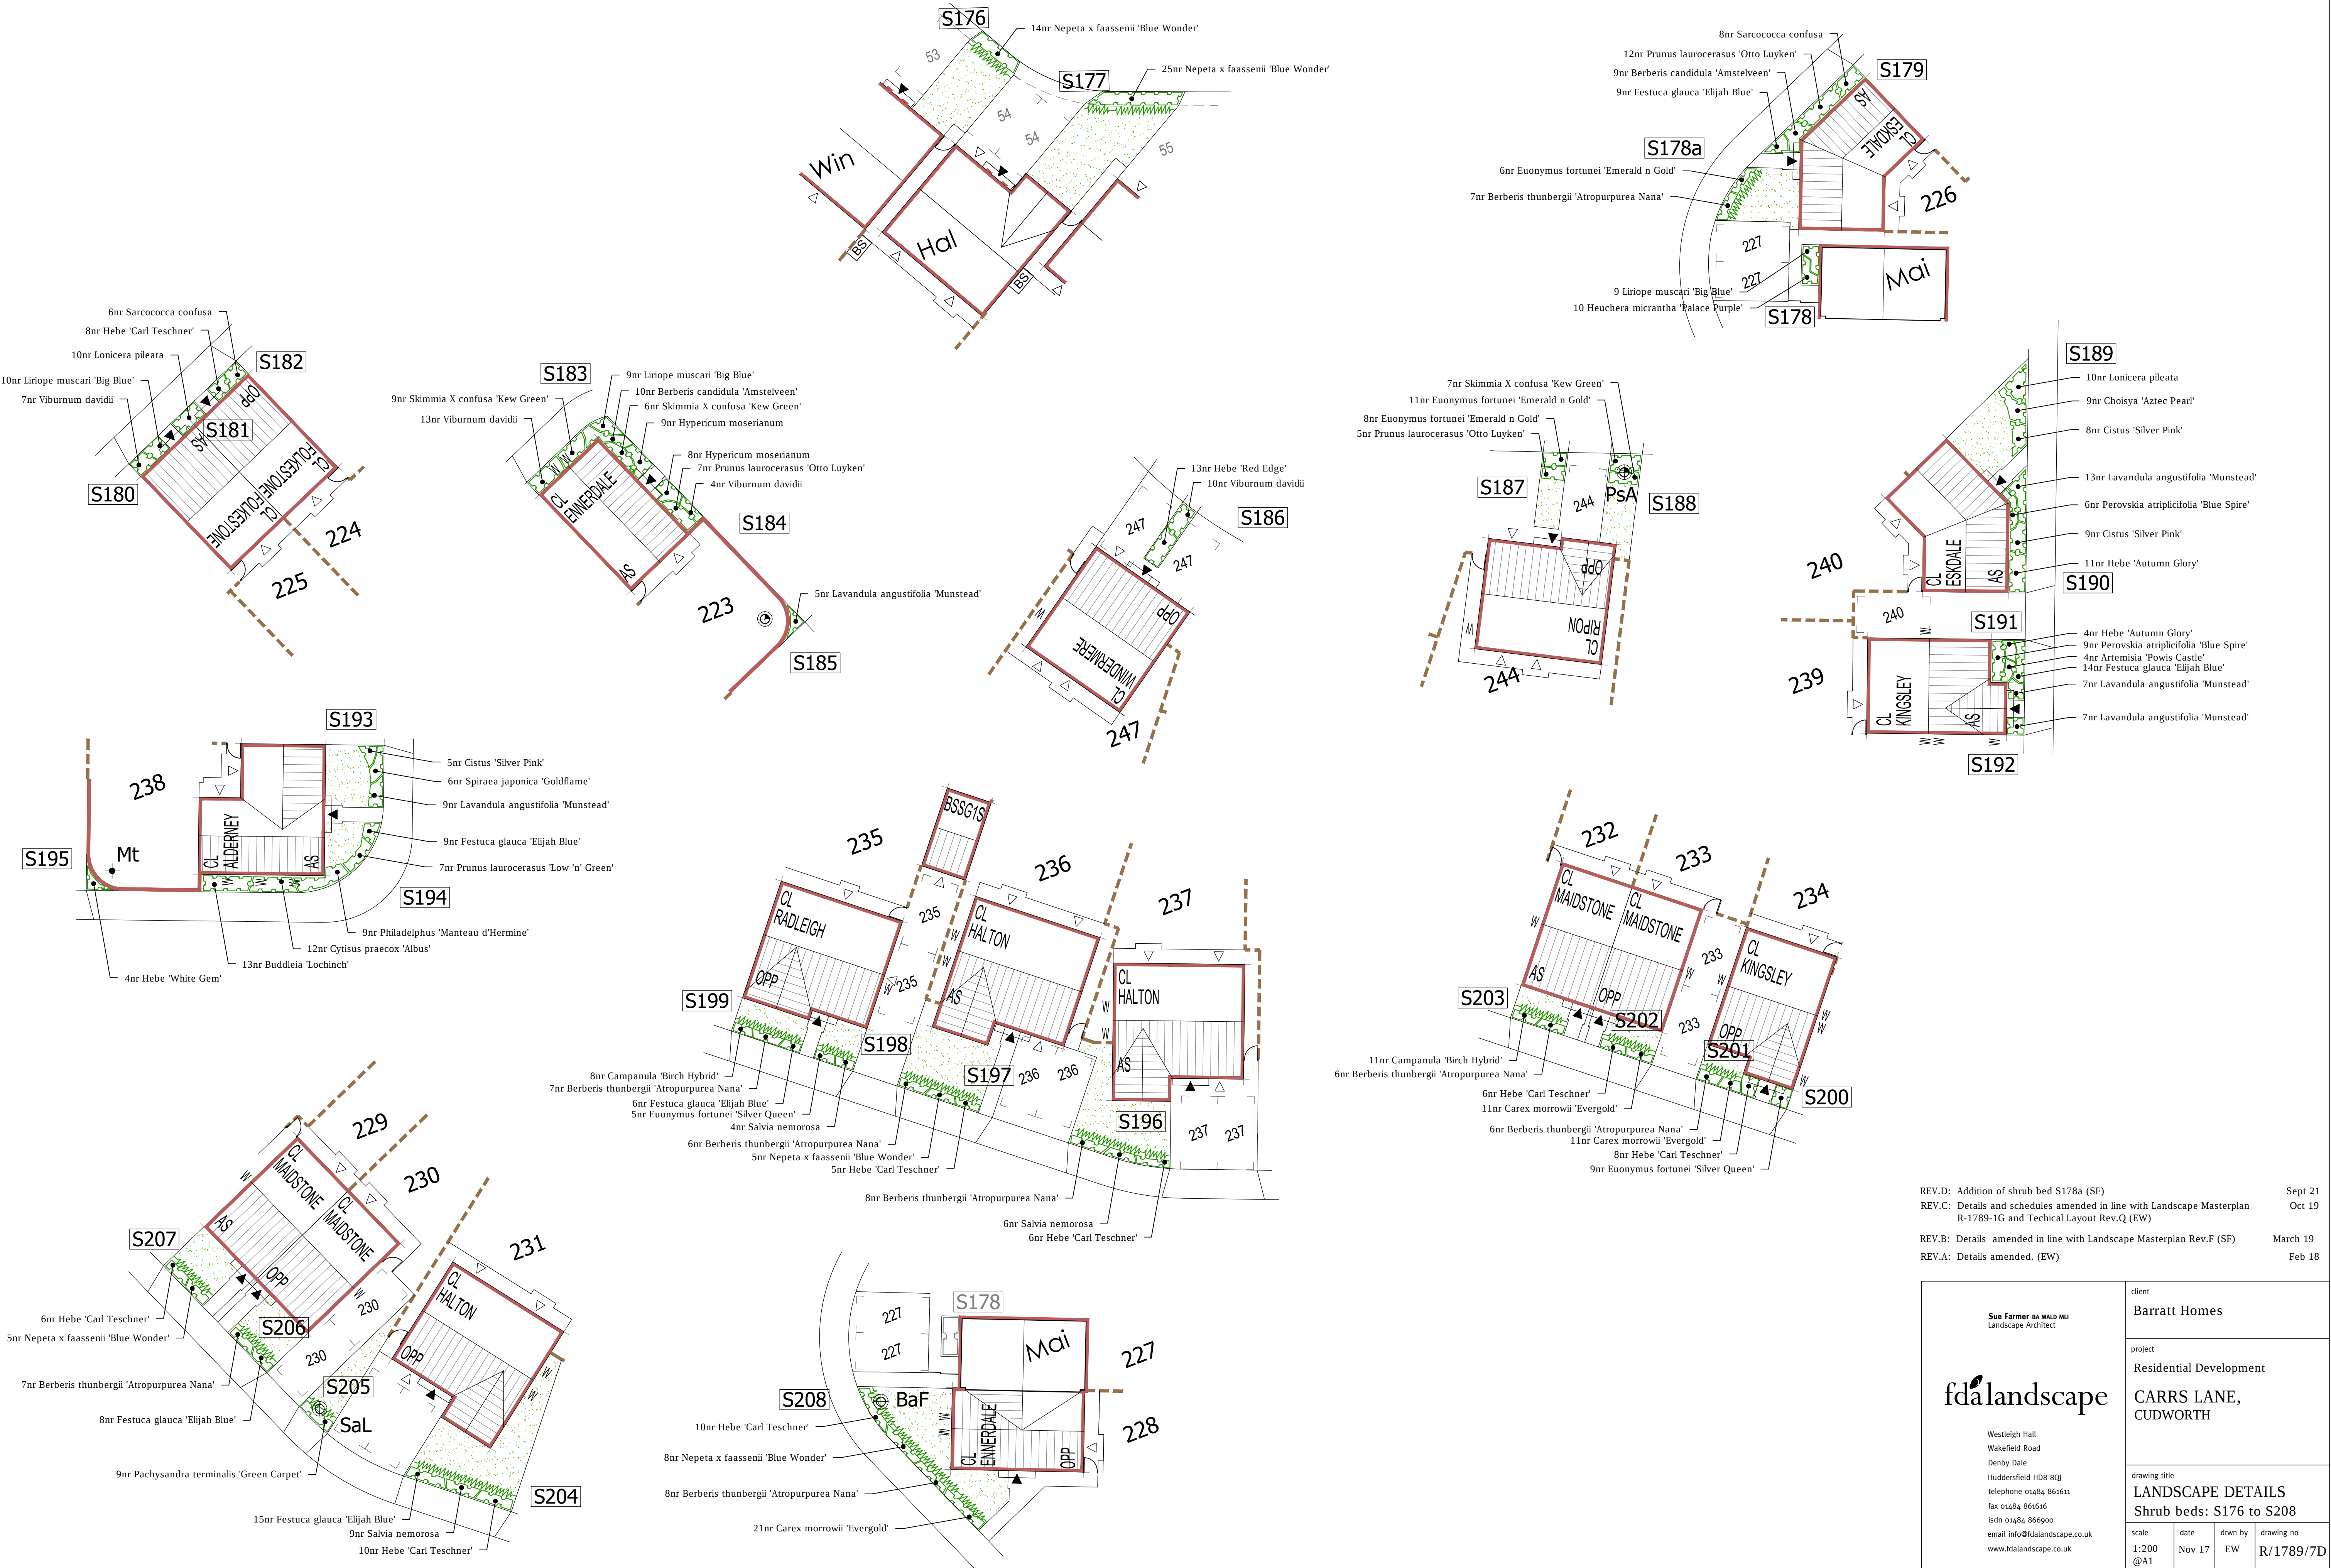

REV.D: Addition of shrub bed S178a (SF) Sept 21
REV.C: Details and schedules amended in line with Landscape Masterplan Oct 19
R-1789-1G and Technical Layout Rev.Q (EW)
REV.B: Details amended in line with Landscape Masterplan Rev.F (SF) March 19
REV.A: Details amended. (EW) Feb 18

Sue Farmer BA MA LD MLI Landscape Architect fdalandscape Westleigh Hall Wakefield Road Denby Dale Huddersfield HD8 8QJ telephone 01484 861611 fax 01484 861616 isdn 01484 866900 email info@fdalandscape.co.uk www.fdalandscape.co.uk	client Barratt Homes		
	project Residential Development CARRS LANE, CUDWORTH		
	drawing title LANDSCAPE DETAILS Shrub beds: S176 to S208		
	scale 1:200 @A1	date Nov 17	drwn by EW