





North Elevation
1 : 100

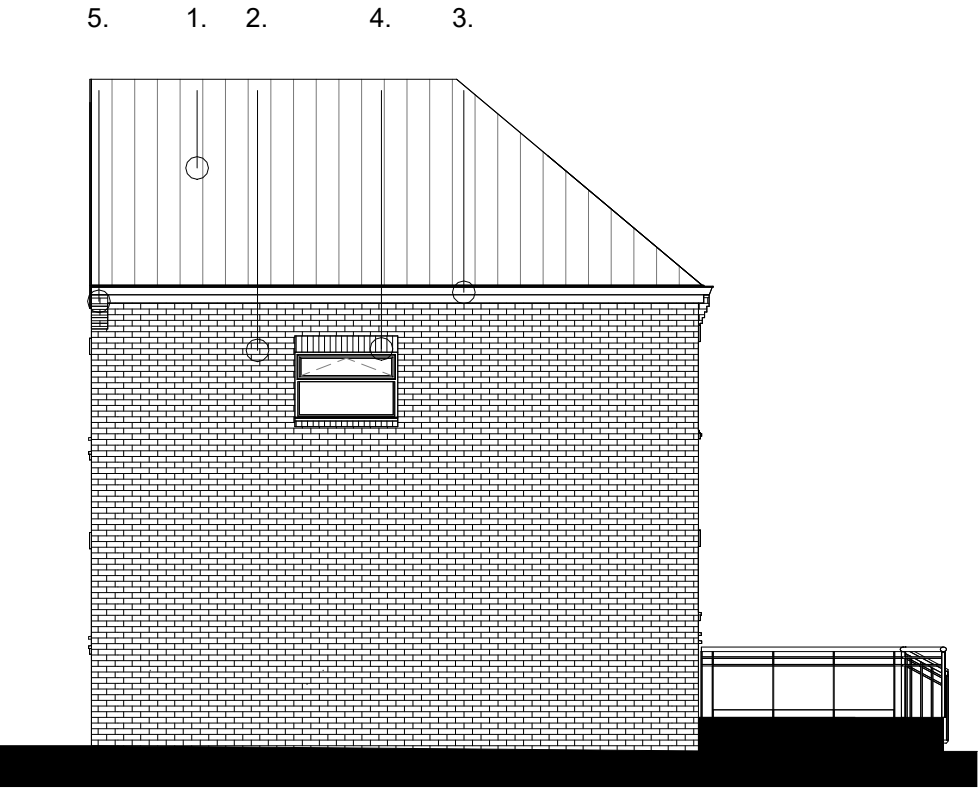

East Elevation
1 : 100



South Elevation
1 : 100

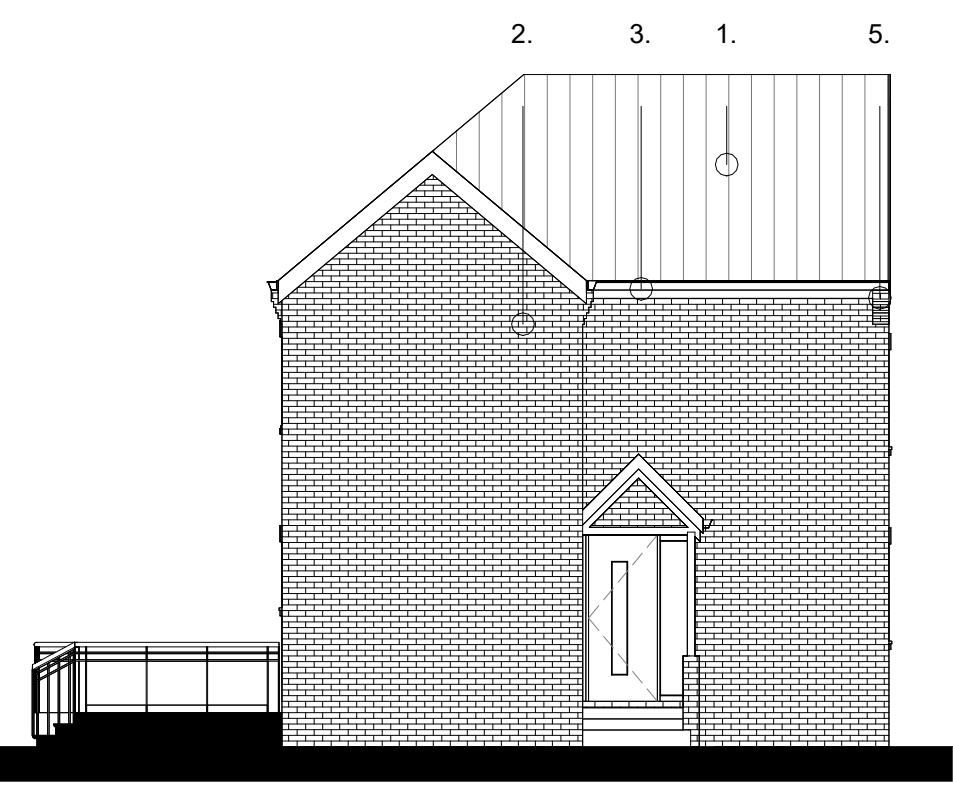

West Elevation
1 : 100

DO NOT SCALE FROM THIS DRAWING
All dimensions are believed to be correct at the time of this drawing. If in doubt, please contact Delahay Richards Architecture immediately. No responsibility can be taken with any errors found by measuring from this drawing. Drawing subject to copyright ©.

Material Key:

- 1. Grey Concrete Roof Tiles
- 2. Red Brick
- 3. PVC Guttering
- 4. White PVC Window
- 5. Corbel Brick Detail



DELAHAY
RICHARDS
ARCHITECTURE

Project No:

24-2101

Drawing Number:

2303

Building:

B1

Drawing Name:

Proposed Elevations

Date:

March 2025

Drawn By: ACP

Checker: SJR

Client:

Luke Whyman

Project Address:

25 Pleasant Avenue,
Great Houghton,
Barnsley, S72 0BS

B
A

Updates following YW comments.
Amended Address.

21/03/25
11/11/24

Rev

Description

Date

Project Status:

Planning

Revision

B