

Address :
Maple Road , Tankersley,
Bamsley, S75 3DP

Grid Reference

SK 33544 99337

Grid Reference (6 figure)

SK335993

X (Easting) : Y (Northing):

433544


399337

Latitude : Longitude :

53.489681

-1.4959097


— SITE BOUNDARY

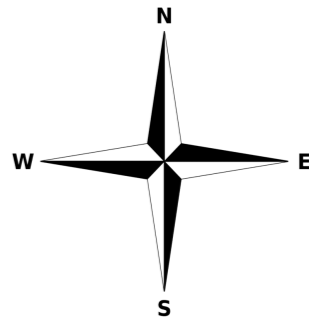

1:2000@A3

SYSTEM INFORMATION	
SYSTEM SIZE	147.42 kWp
NUMBER OF PANELS	378 x 390Wp
AZIMUTH (SOUTH 0 DEGREES)	-30 °
TILT	4 °
ACTIVE AREA OF PV	716.4 m ²
ROOF TYPE	TRAPEZOIDAL

DRAWING STATUS	DD/MM/YY	REVISIONS	
		DD/MM/YY	REMARKS
ISSUED FOR INFORMATION		1	---
ISSUED FOR TENDER		2	---
ISSUED FOR COMMENT		3	---
ISSUED FOR APPROVAL	04/03/2021	4	---
ISSUED FOR CONSTRUCTION		5	---
ISSUED AS INSTALLED			



125 MAPLE ROAD

SITE PLAN			
DRAWN BY	T.S.	CHECKED BY	<i>AS</i>

WES E-40-01
 1136