



S:\4035 Vistry Partnership\49 Shaw Lane, Carlton\WIP\CAD and Design\3D Model\Plots\Apartment Block\Shaw Lane Apartment Block 2 storey.rvt

10/03/2026 16:43:42

The general contractor is responsible for the verification all dimensions on site and the architect is to be informed of any discrepancy.
The status of information contained in a computer copy of this drawing shall be limited to that conveyed by the paper copy.

Revisions:

Rev	Description	Date	Issued by
P1	Initial issue.		NG/DRP
P2	Shower rooms updated.	10.3.26	NG/DRP

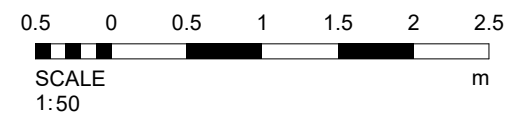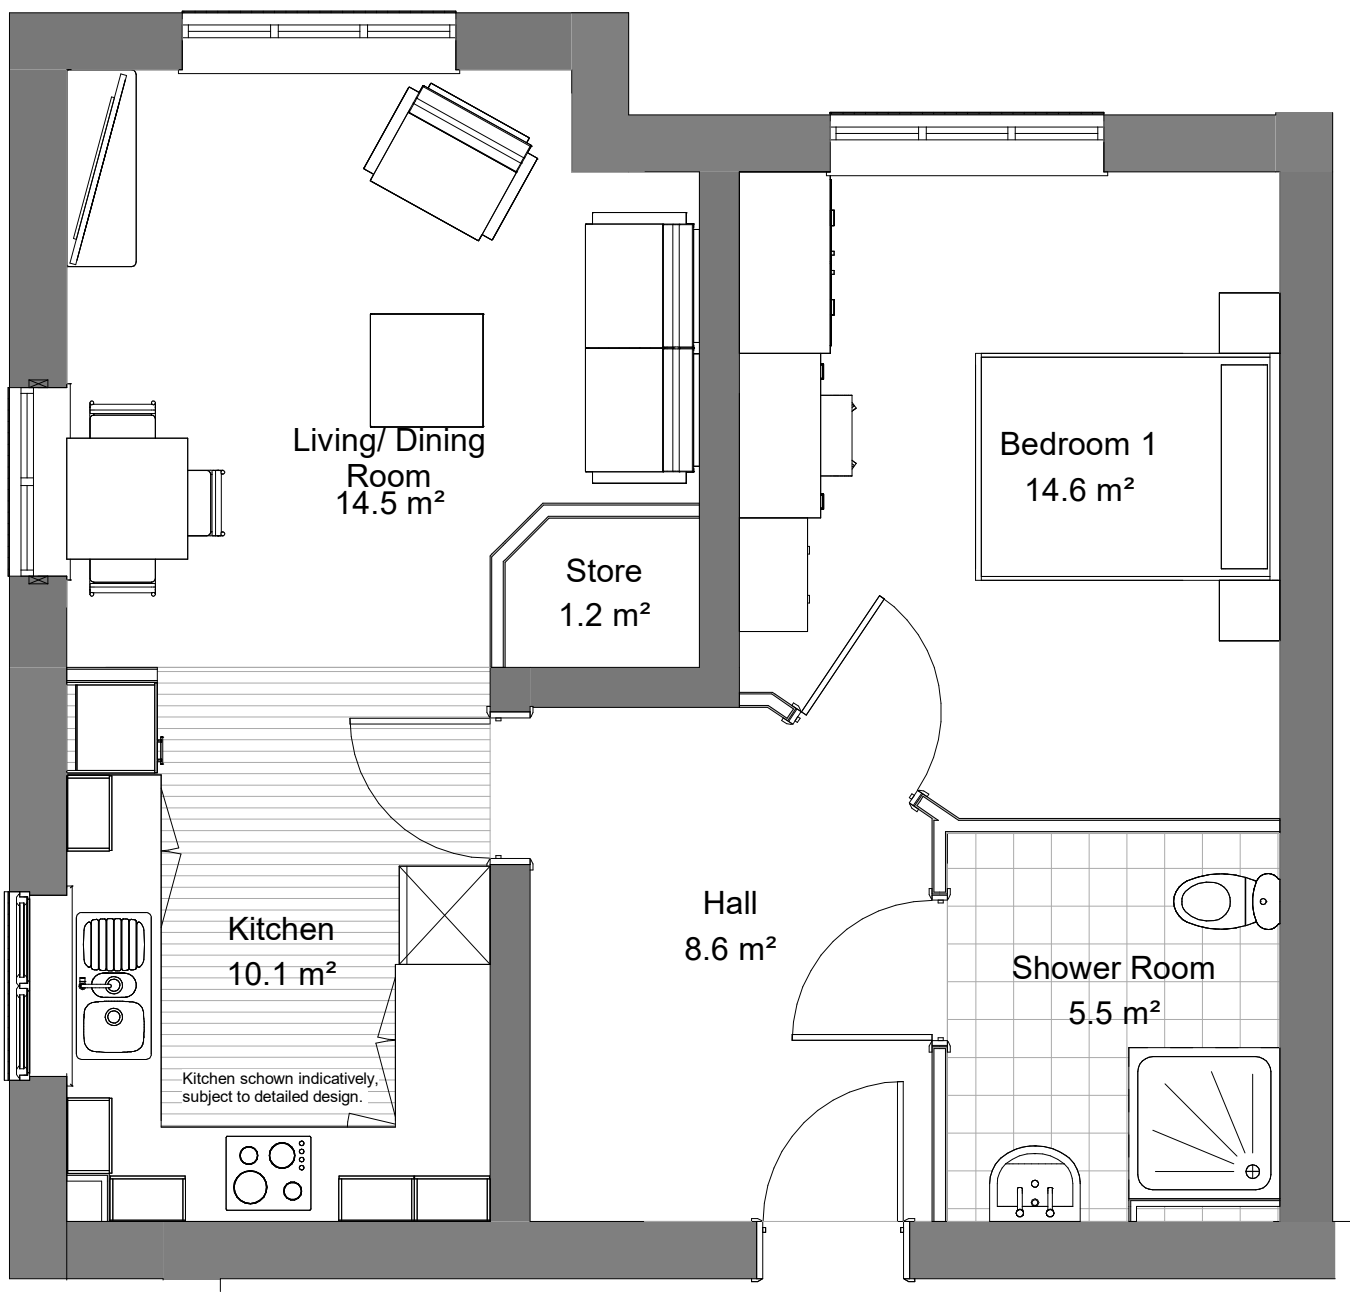

**1 Bed 2 P Apartment-
Type D**
Apartment Building
Shaw Lane, Carlton

Vistry Group

Scale	1 : 50 @A3
Date	March 2026
Drawn/Checked	NG/ DRP
4035-49- AWSM- A1- FF- DR- A- 117	
Status	S3
Rev	P2

**ACANTHUS
ARCHITECTS**