


1:500

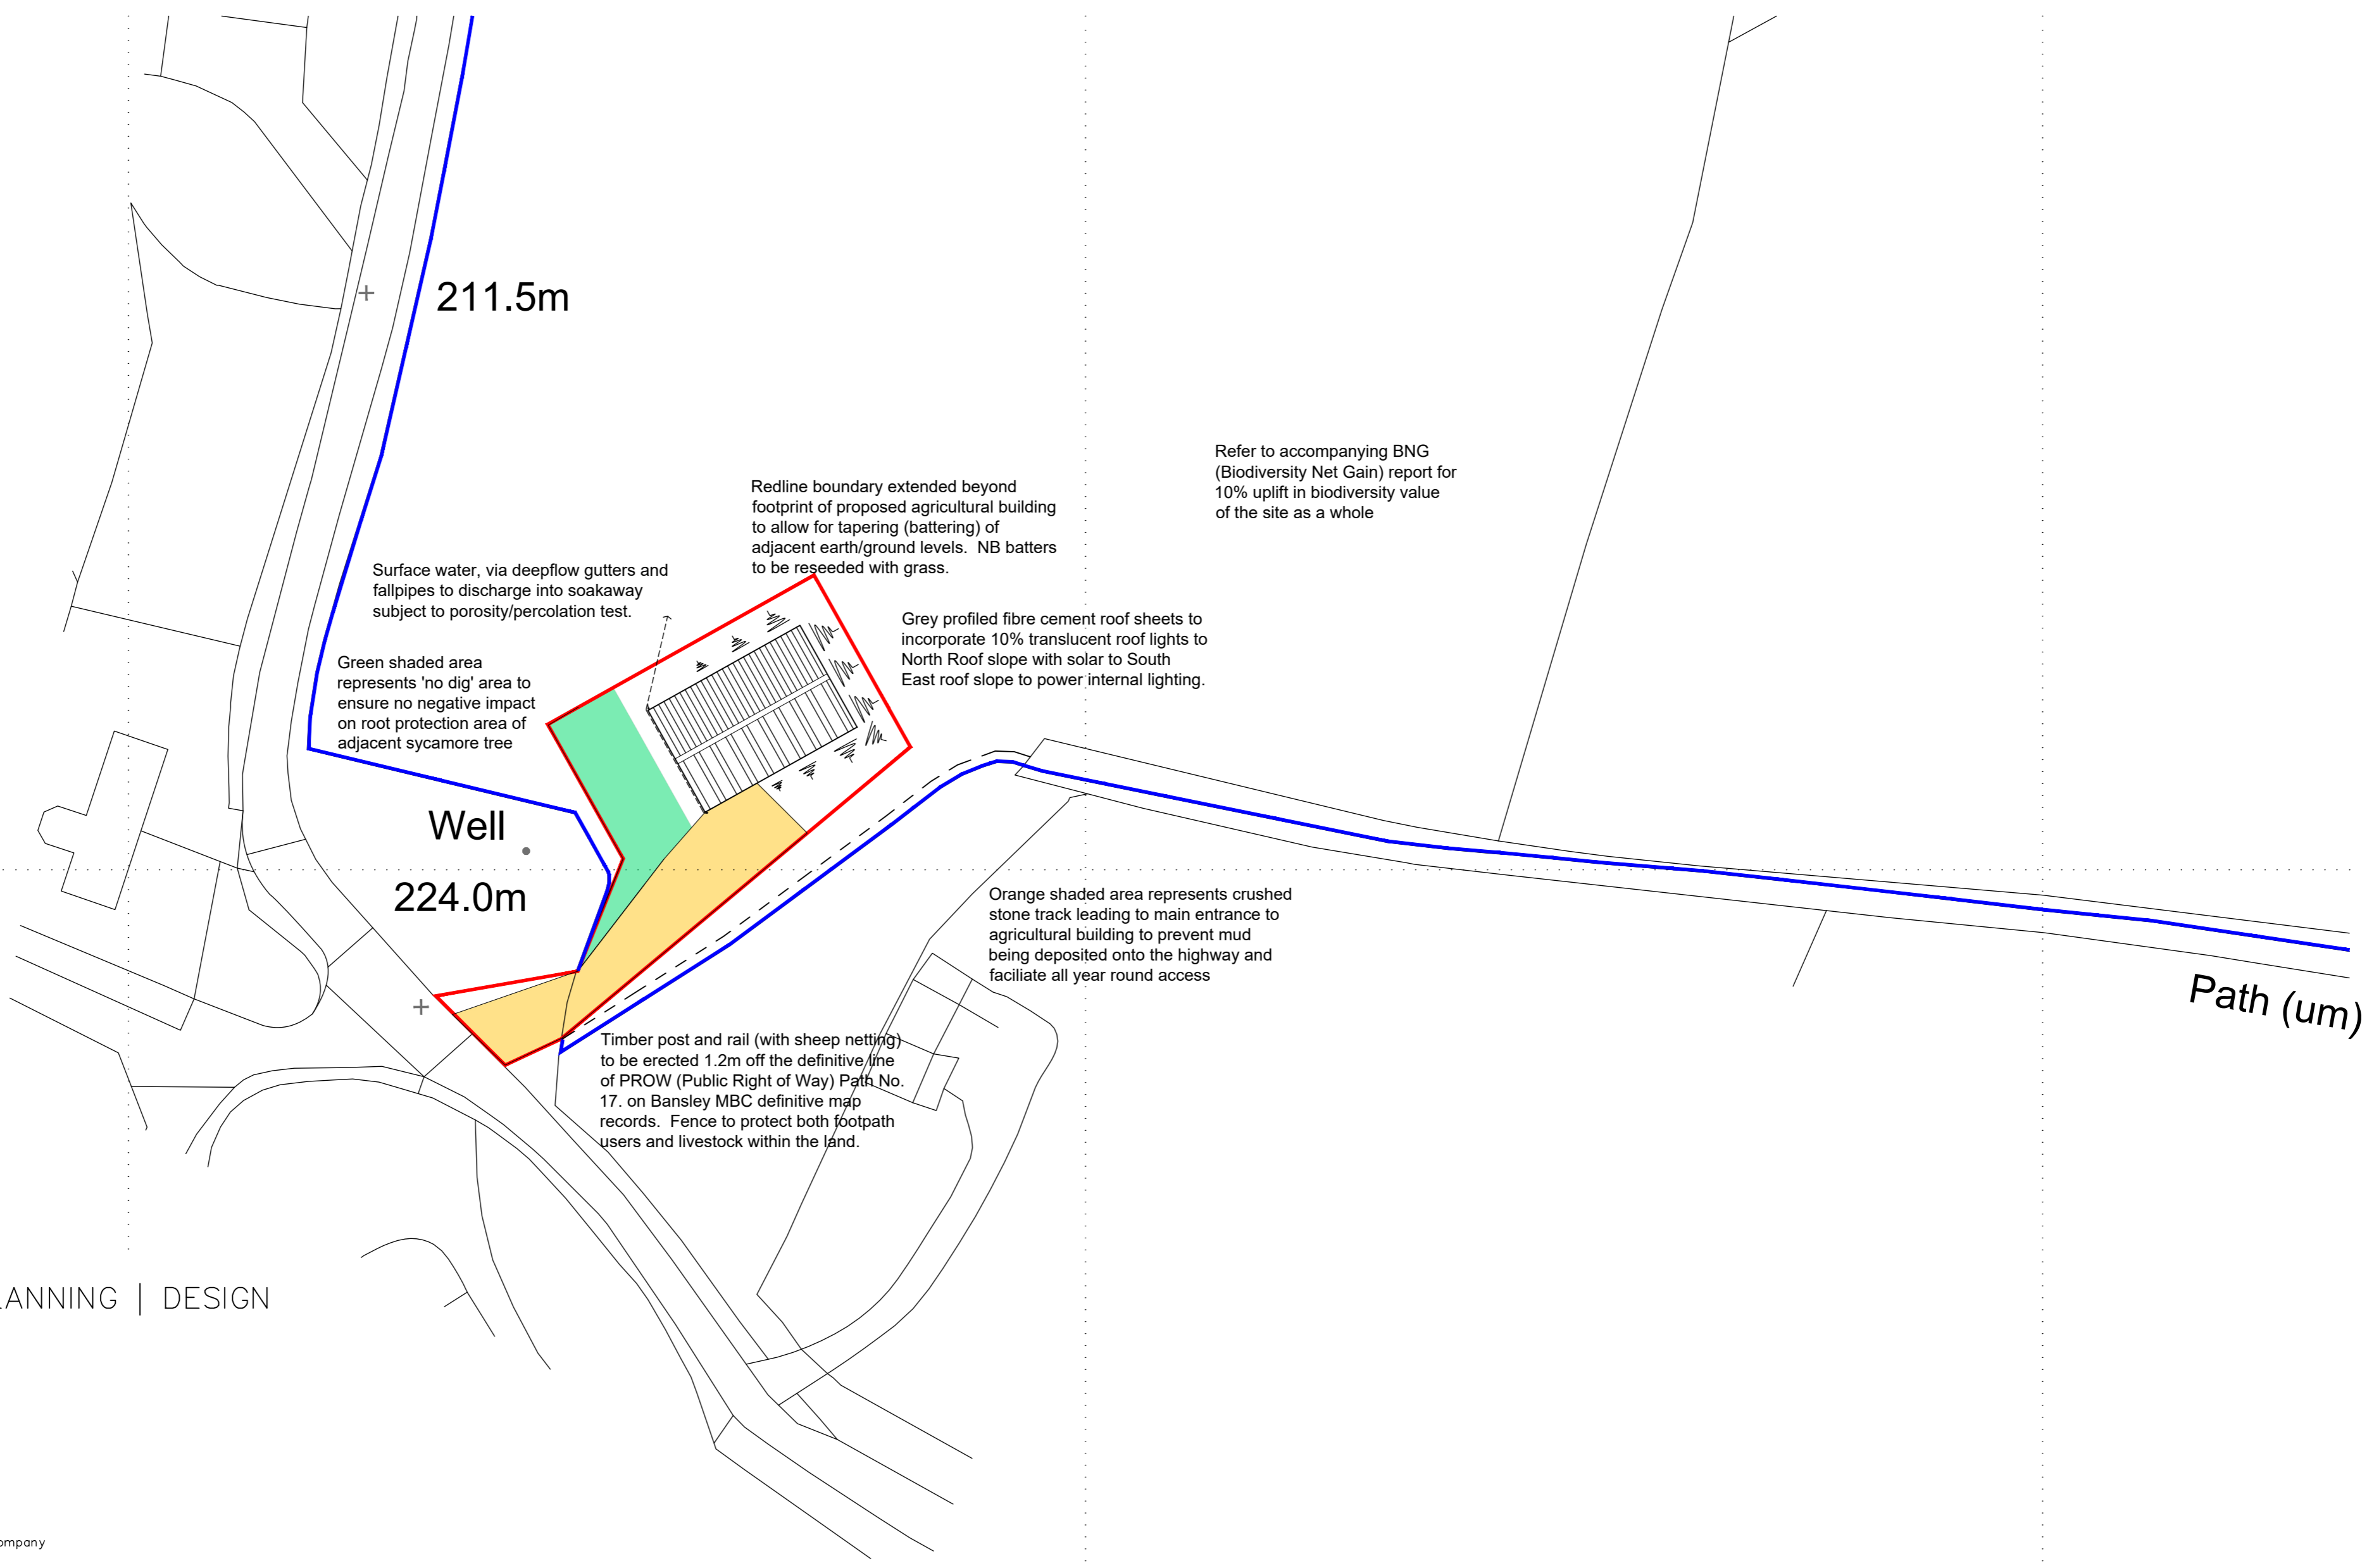


PAUL MATTHEWS ARCHITECTURAL Ltd

ARCHITECTURE | PLANNING | DESIGN

Malkin Farm  
 Brow Lane  
 Holmfirth  
 HD9 2RJ  
 07946872499  
[paul@paulmatthewsarchitectural.co.uk](mailto:paul@paulmatthewsarchitectural.co.uk)  
[www.paulmatthewsarchitectural.co.uk](http://www.paulmatthewsarchitectural.co.uk)

Company Registration Number: 09898149 - Company Registered in England and Wales

Project  
 Erection of Agricultural Livestock Building on land to the East of Cat Hill Lane, Hoylandswaine, Sheffield, South Yorkshire, S36.  
 Client  
 Mrs R Smith  
 Drawing Title/Issue  
 Proposed Block Plan

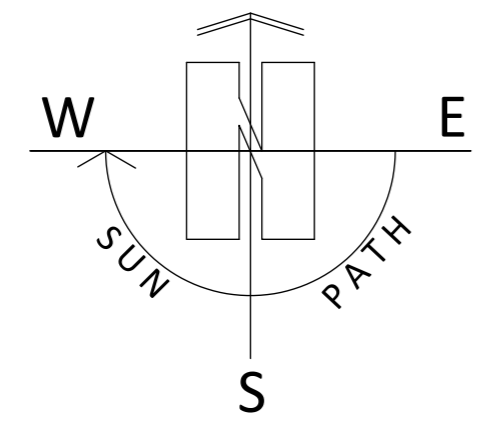

scale	date	sheet size	dwg. no.
1:500	08/2024	A2	24/1056/03a