

FAO LAURA BENNETT

PLANTING SERVICES

THURLEA OLD MILL LANE



THURGOWAND

- * roller shutter doors
 - * electric car charge point
- } added

PROPOSED GABLE VIEW FROM BOUNDARY OF THURLEA.


PROP. GABLE VIEW OF BOUNDARY WITH HOLLY COTTAGE.

SCALE 1:100M.

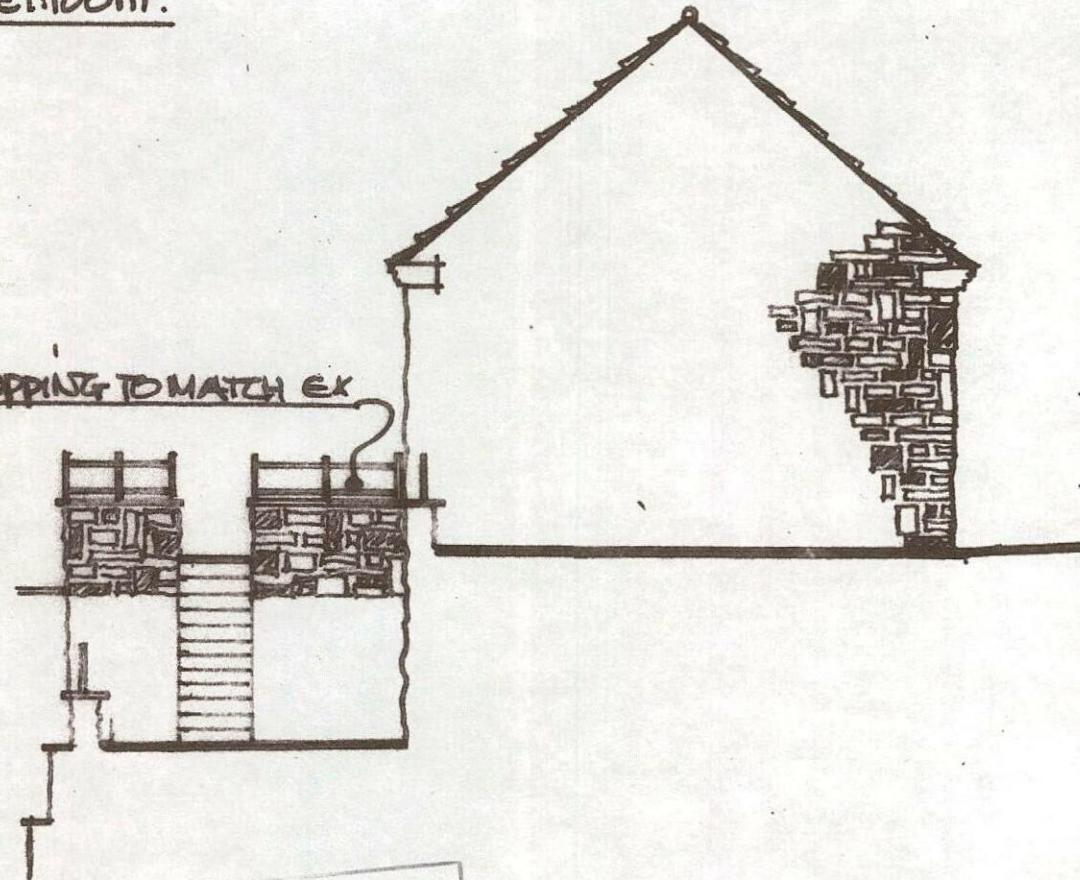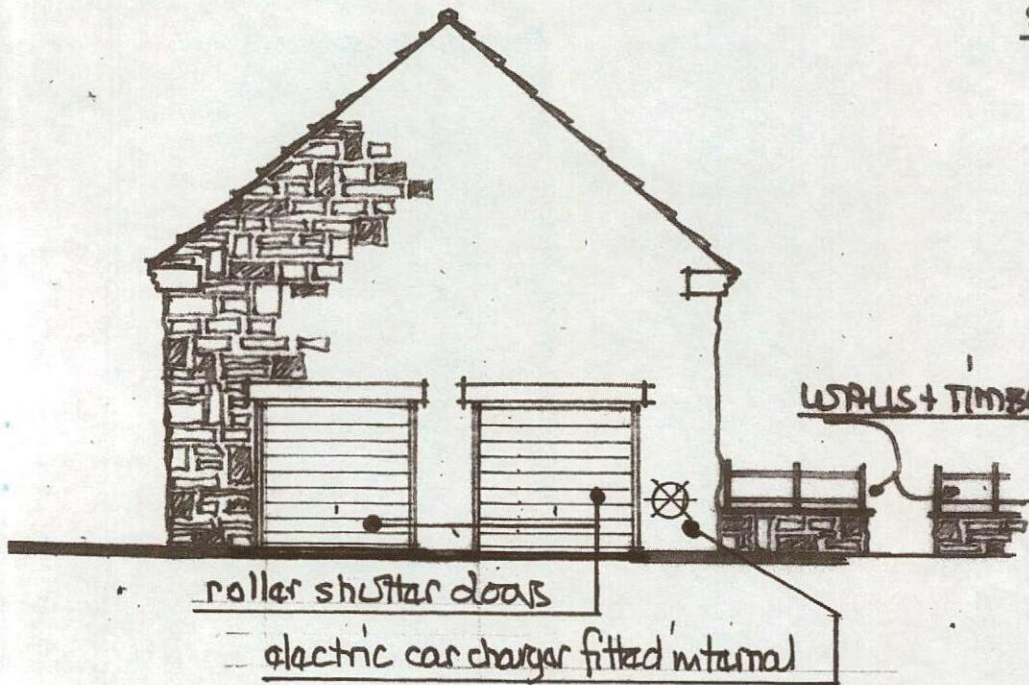


PROPOSED REBUILDING OF DETACHED DOUBLE GARAGE @ THURLEA OLD MILL LANE THURGOLAND.


FRONT VIEW.

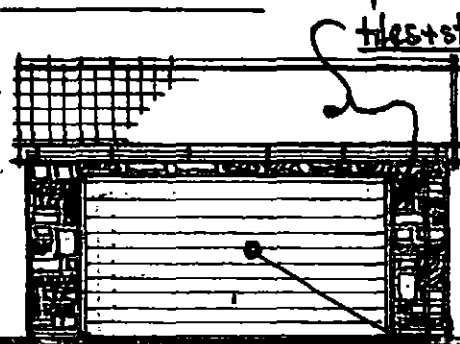


SIDE VIEW.

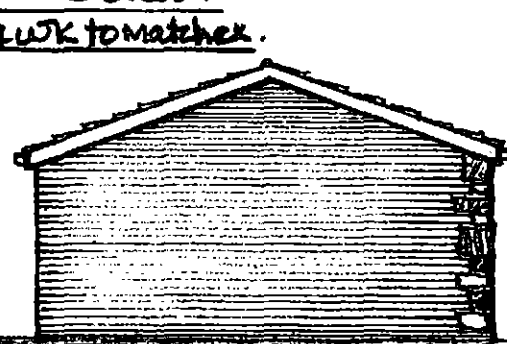

REAR VIEW.

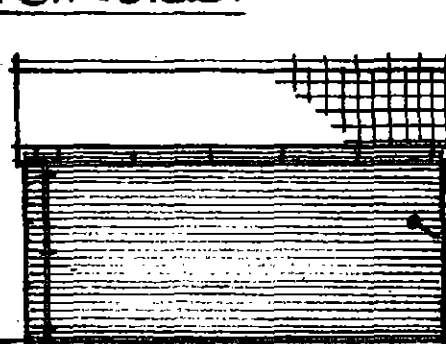


SIDE VIEW. SCALE 1:100M.

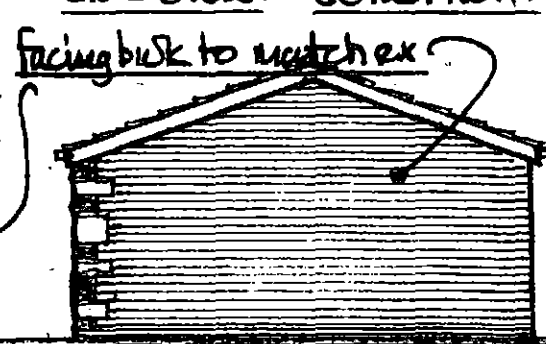

roller shutter door.

SECTION @ 1:50M.

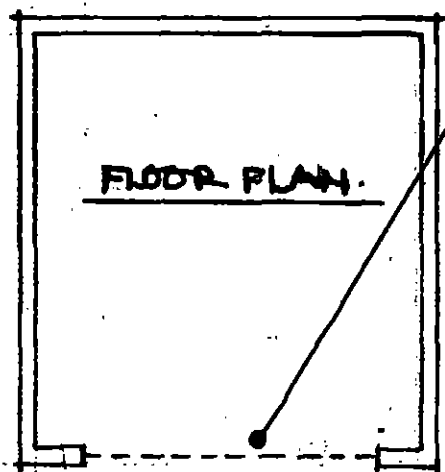

FLOOR PLAN.

