


PROPOSED ELEVATION ON A

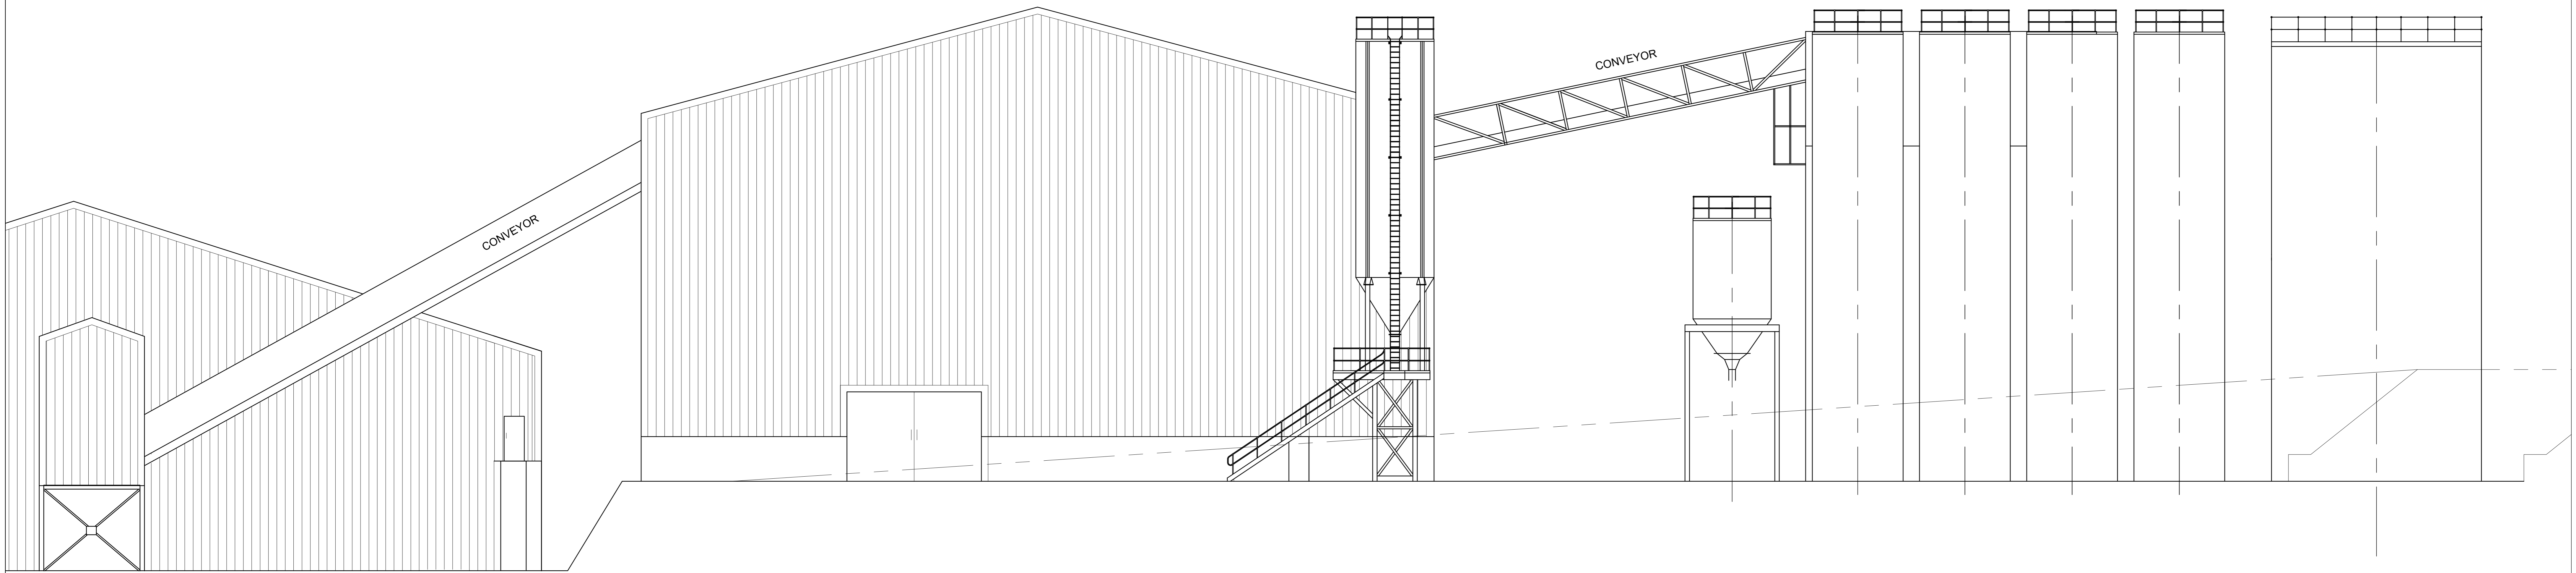

PROPOSED ELEVATION ON B

SEE DRAWING No. HZ-32-00-00-017 FOR PROPOSED BLOCK PLAN SHOWING ELEVATION ARROW DIRECTIONS

REVISION DATE: 26/3/26 DRAWN BY: ROB PHILPOT CHECKED BY: XXX APPROVED BY: XXX SCALE AT A0: 1:100 DRG No: HZ-32-00-00-018 A	Copyright and Confidentiality Notice <small>This drawing is the property of Hepworth Limited. Hepworth owns the copyright subsisting in this drawing. The contents of this drawing are confidential to Hepworth. Each article depicted herein is subject to design right protection. In accordance with the Copyright, Designs and Patents Act, 1988, neither the drawing, nor any article depicted herein, may be copied (in whole or in part) without the prior written consent of Hepworth. This drawing may not be used or disclosed to third parties without the prior written consent of Hepworth. Any copies of this drawing made with prior written consent of Hepworth must include this statement on the legend: "© Hepworth Limited XXXX". Any articles made to this drawing with the prior written consent of Hepworth must carry the legend: "Hepworth Limited - Design Right XXXX". Where XXXX is the current year.</small>		SITE ADDRESS CANOVA CLAY LIMITED CROW EDGE SHEFFIELD S36 4HG		CANOVA CLAY LIMITED PROPOSED SILO FOR HAZLEHEAD SITE PROPOSED ELEVATIONS ON A AND B SCALE ~ 1:100 @ A0	DRAWN: ROB PHILPOT DATE: 26/3/26 CHECKED: XXX APPROVED: XXX SCALE AT A0: 1:100 DRG No: HZ-32-00-00-018 A
	FIRST ANGLE PROJECTION 		DO NOT SCALE IF IN DOUBT ASK			